




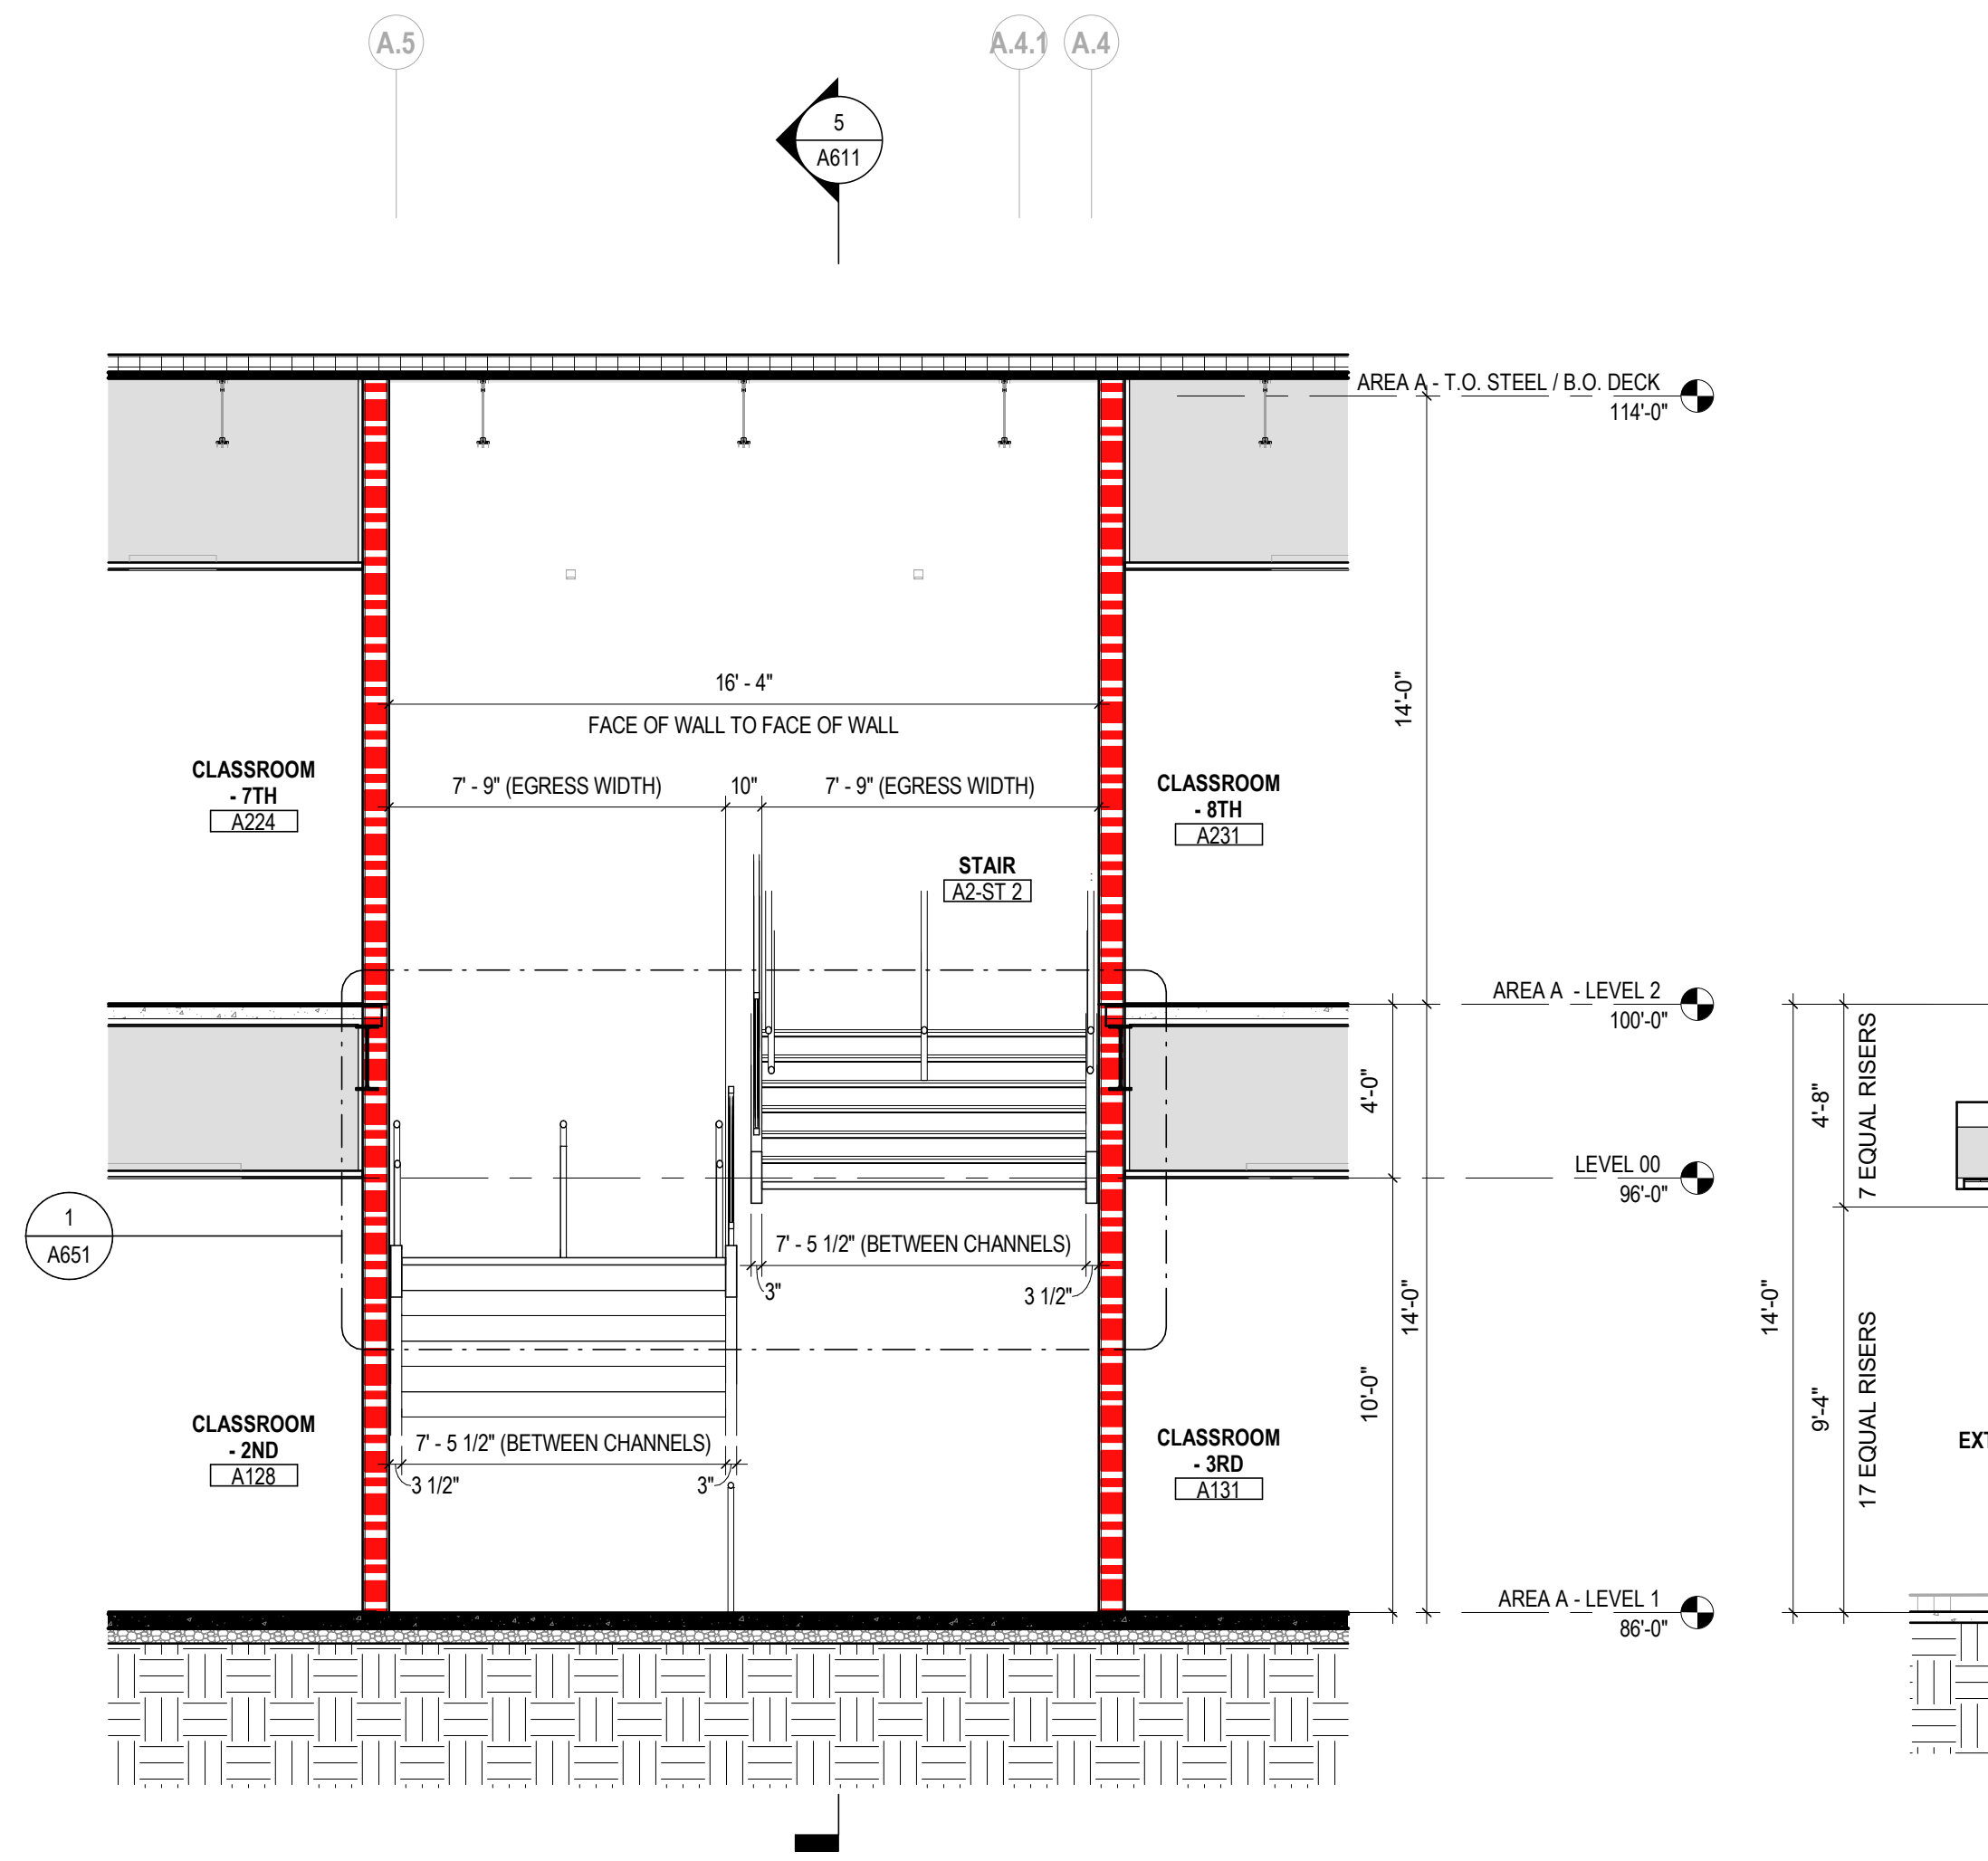


6 SECTION STAIR A SECTION - SOUTH
1/4" = 1'-0"
REF: 1 / A102A

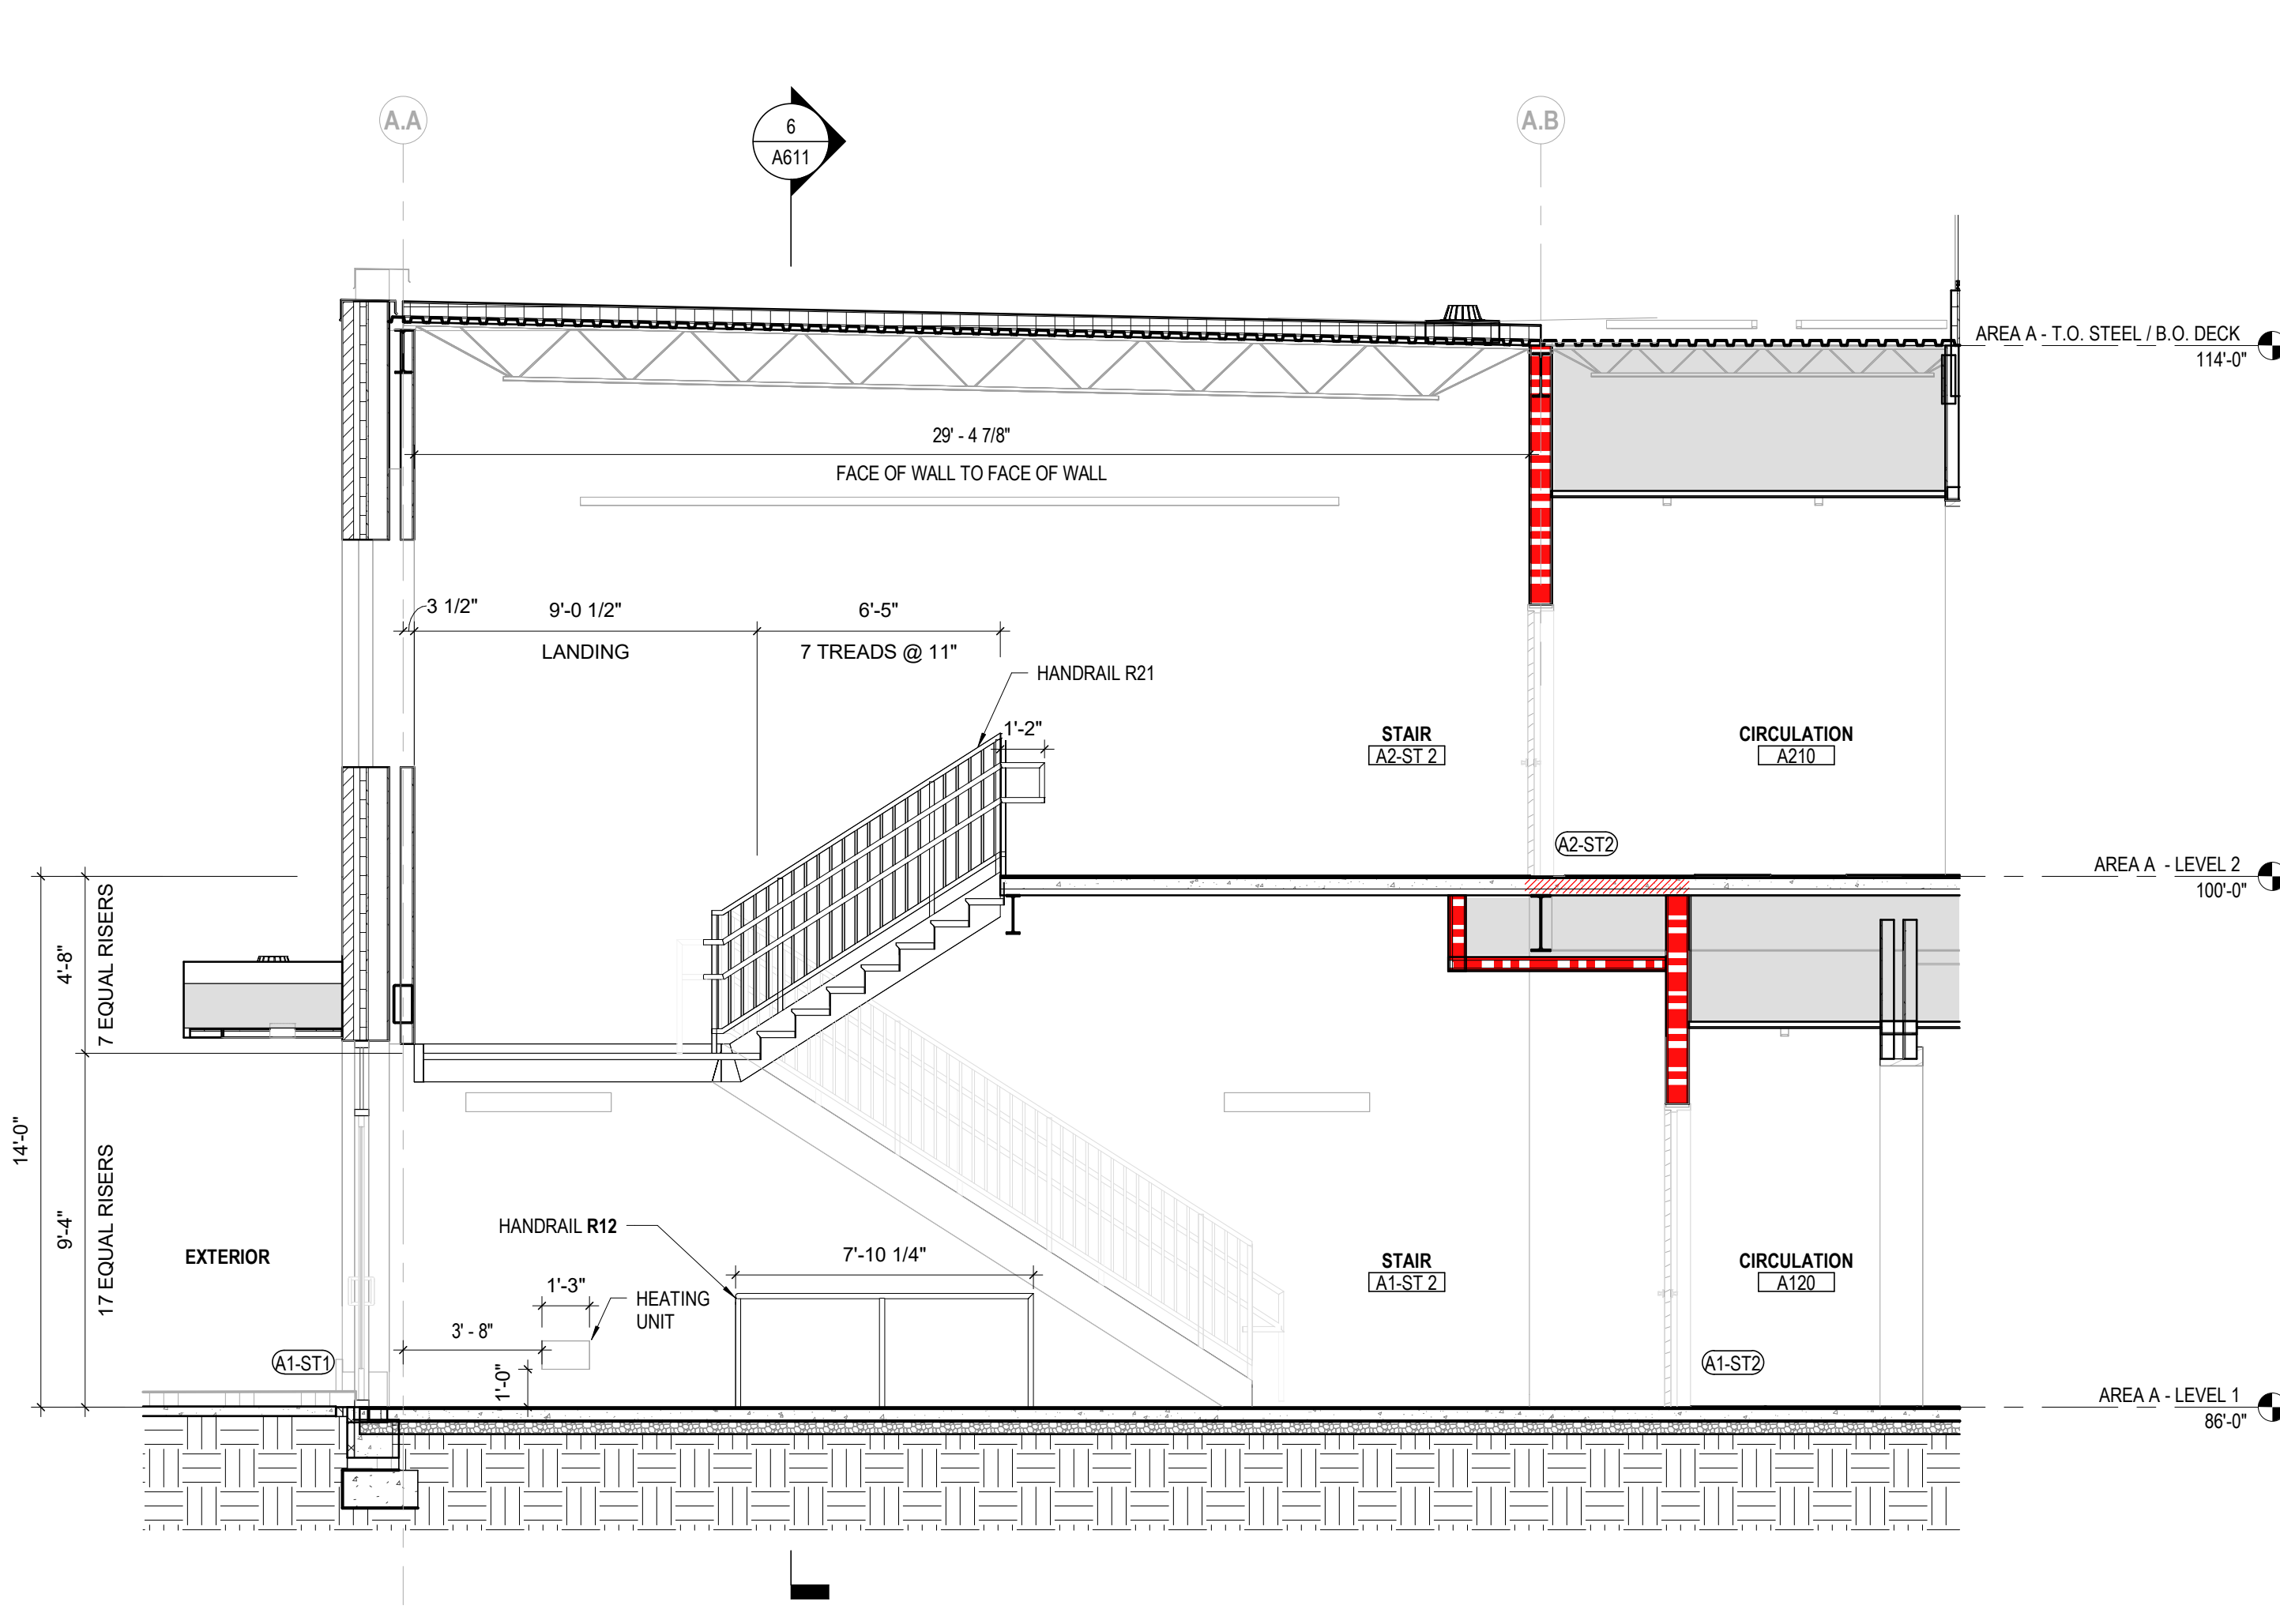


5 SECTION STAIR A SECTION - EAST
1/4" = 1'-0"
REF: 1 / A611

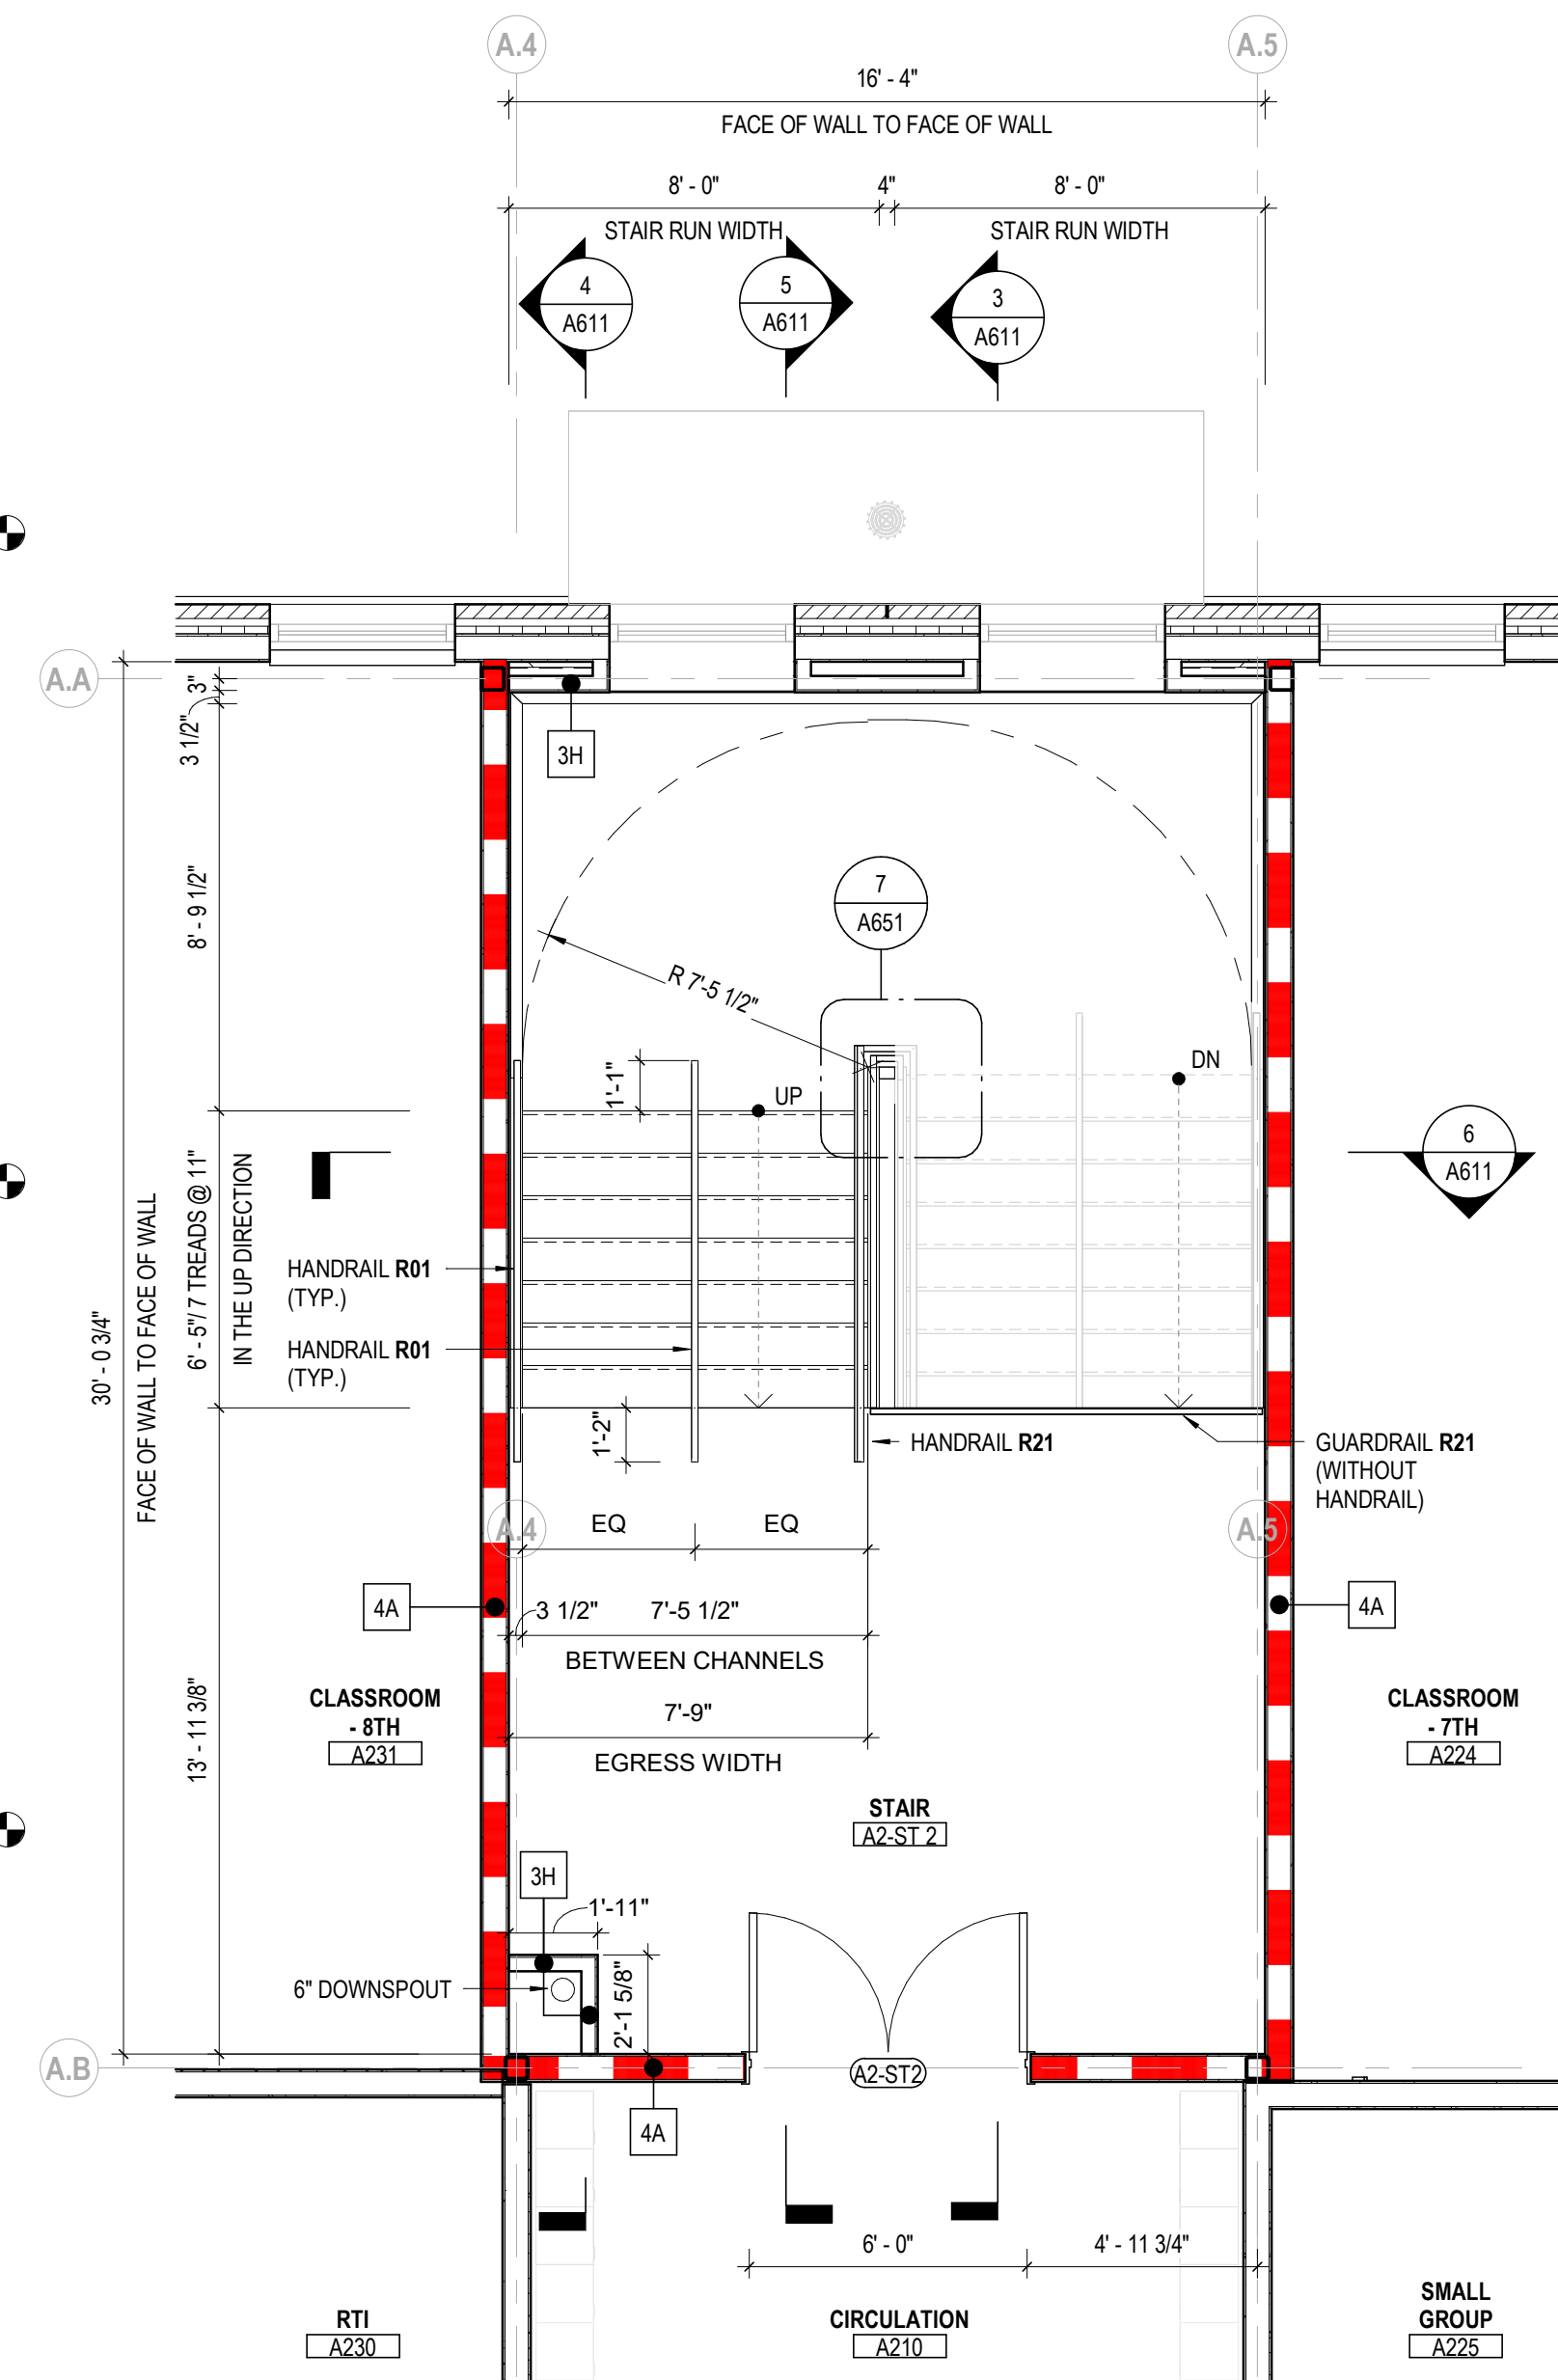


2 PLAN STAIR AREA A - LEVEL 2
1/4" = 1'-0"

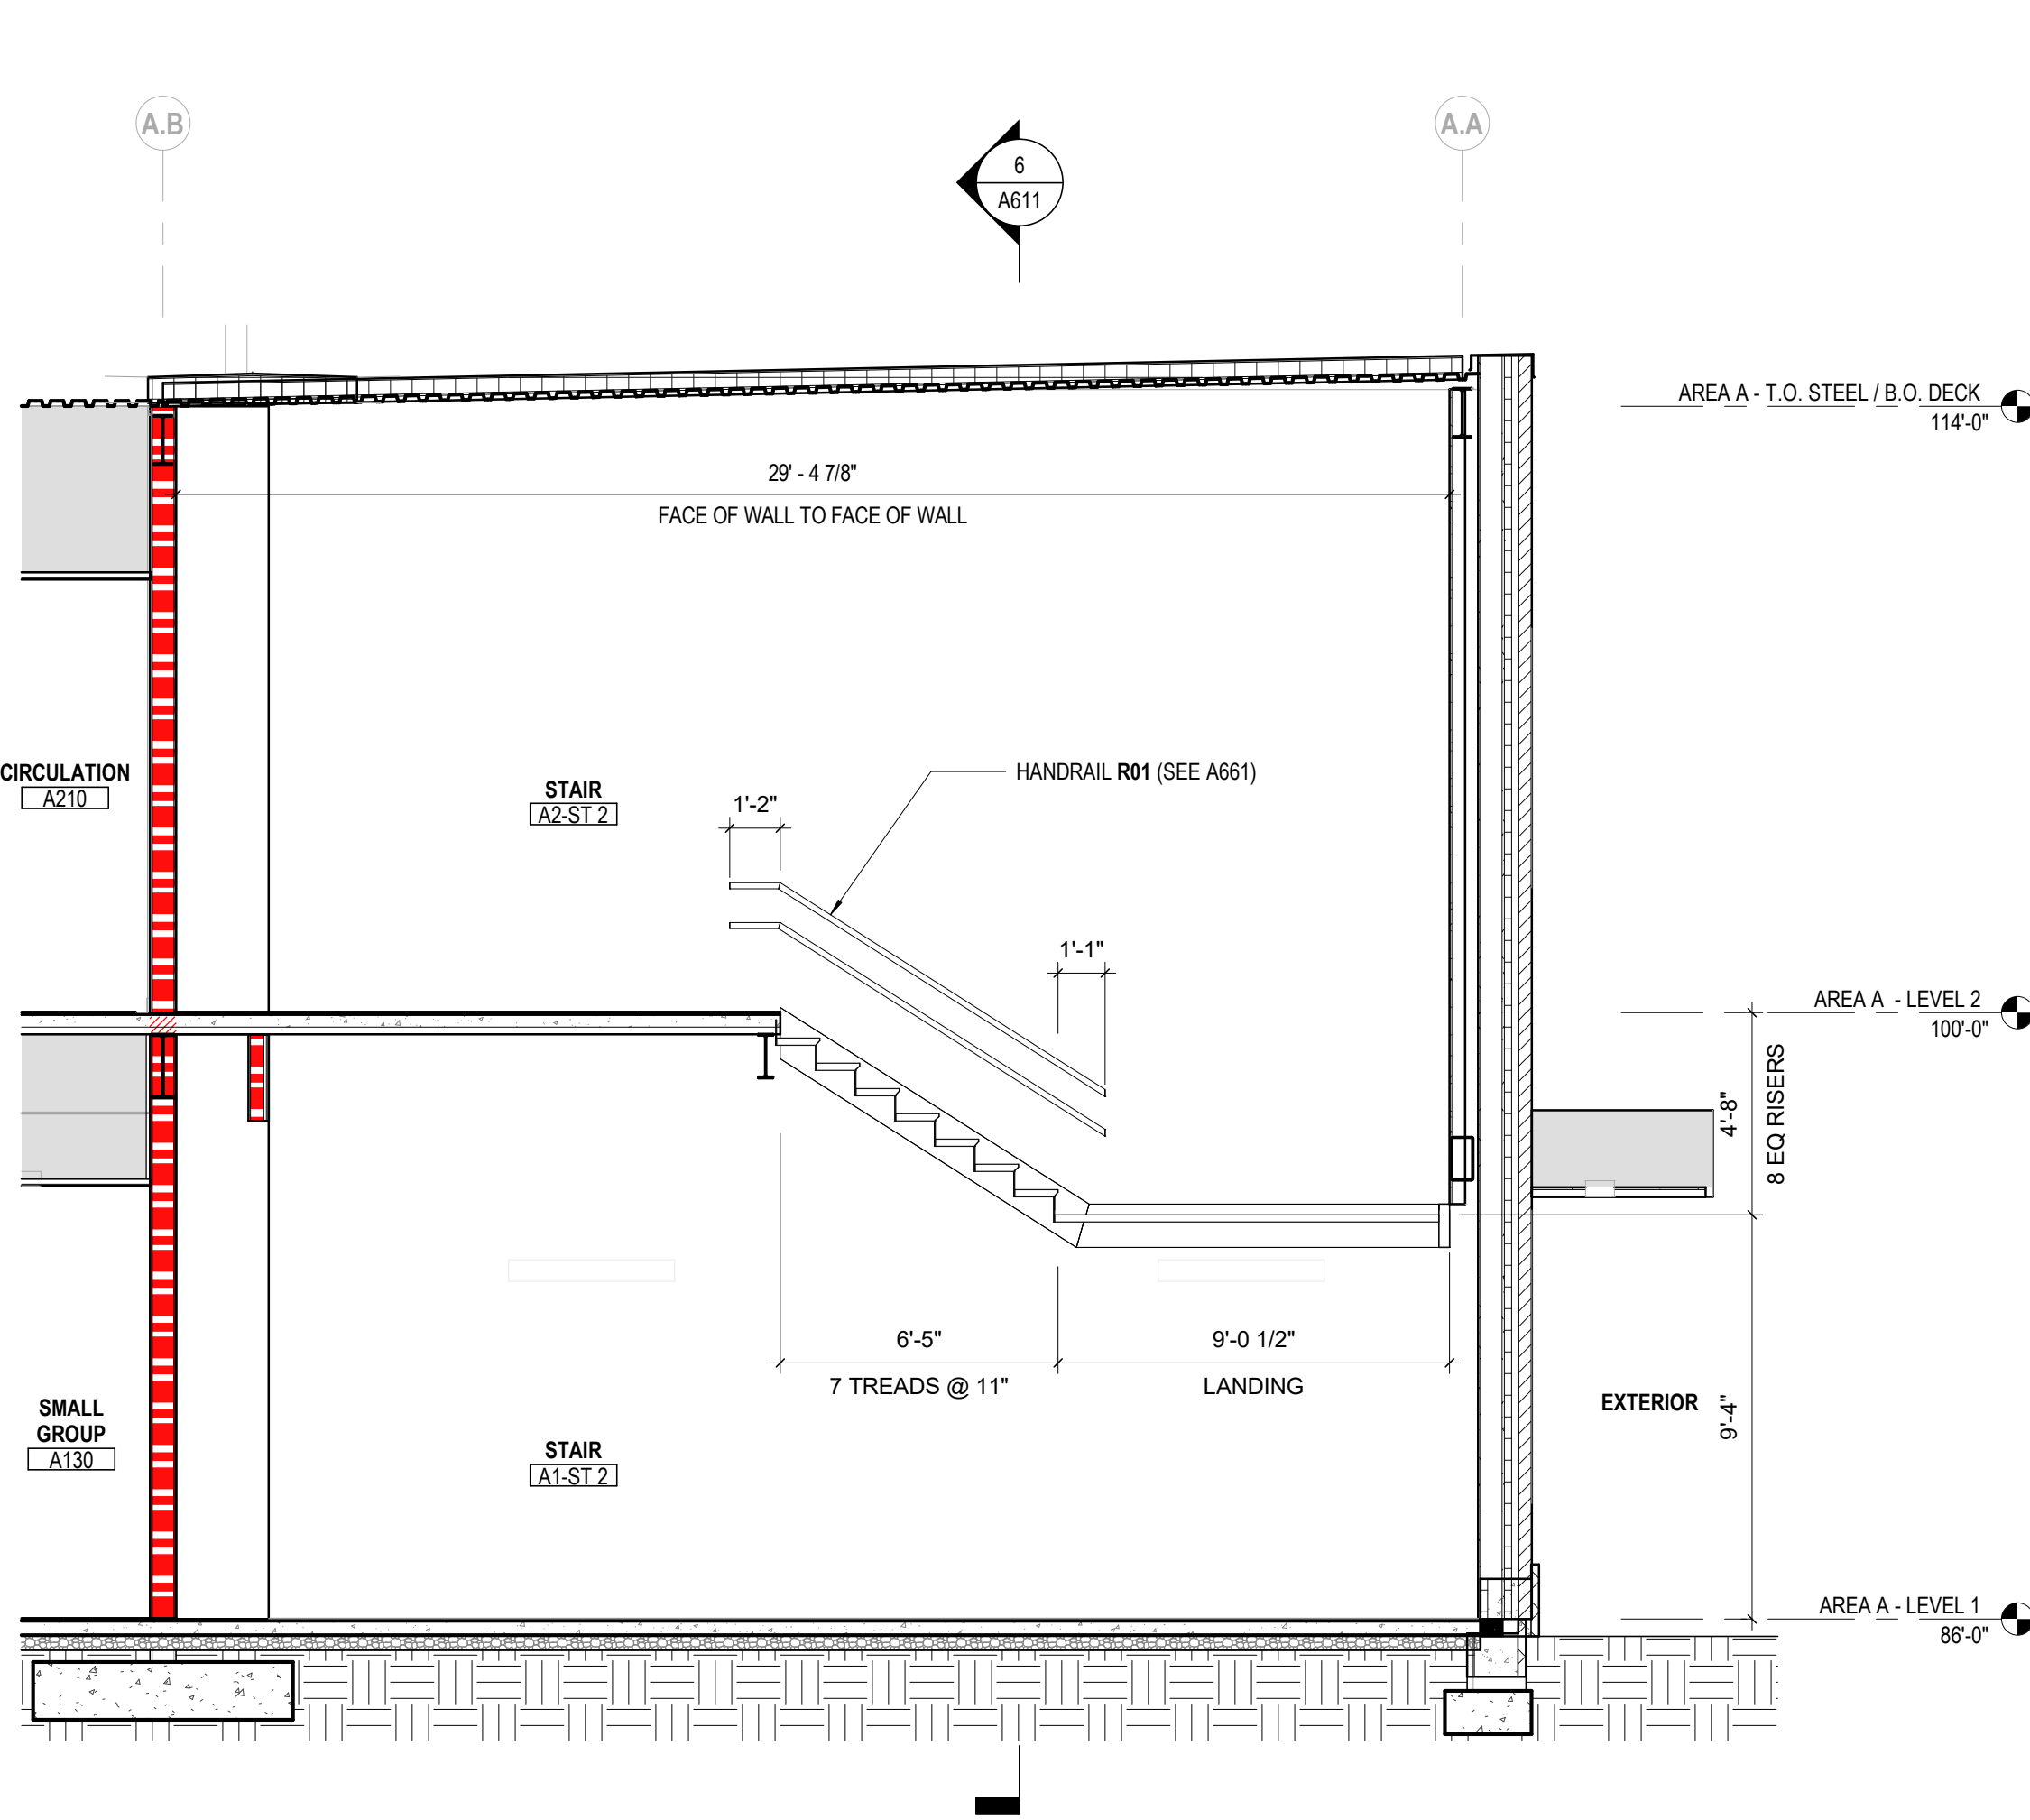

4 SECTION STAIR AREA A SECTION - WEST1
1/4" = 1'-0"
REF: 1 / A611

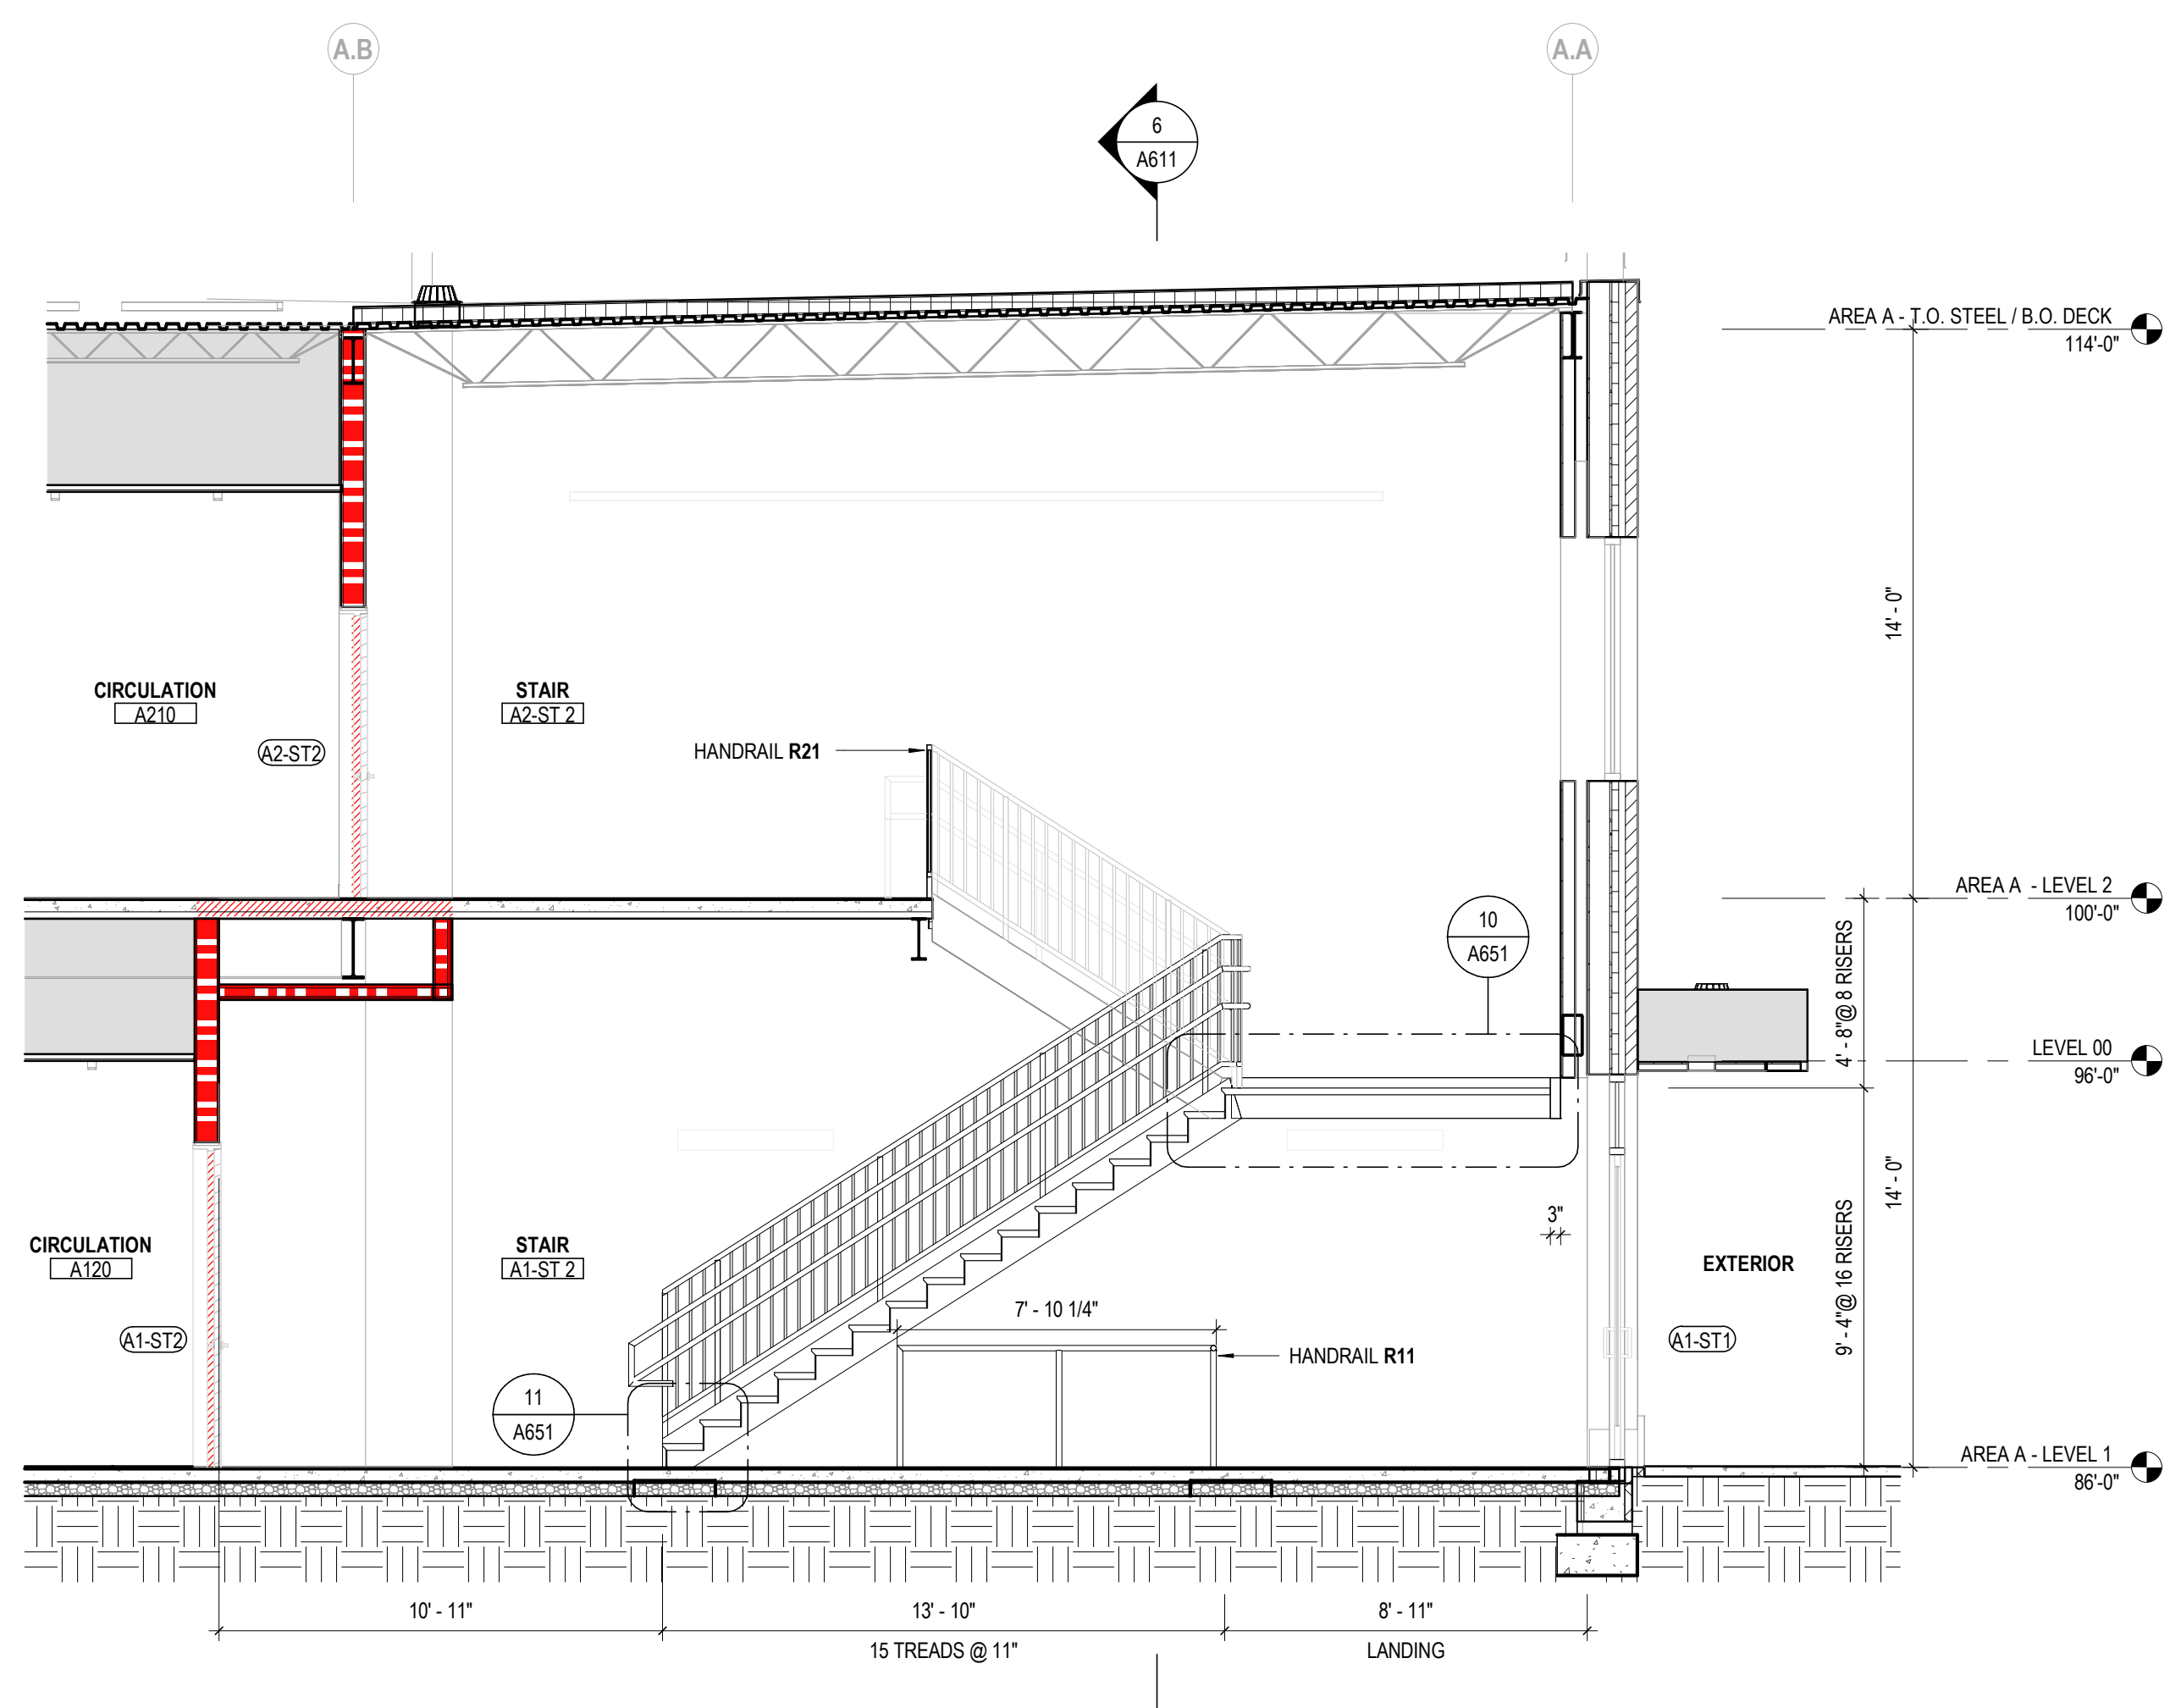

3 SECTION STAIR AREA A SECTION - WEST
1/4" = 1'-0"
REF: 1 / A611

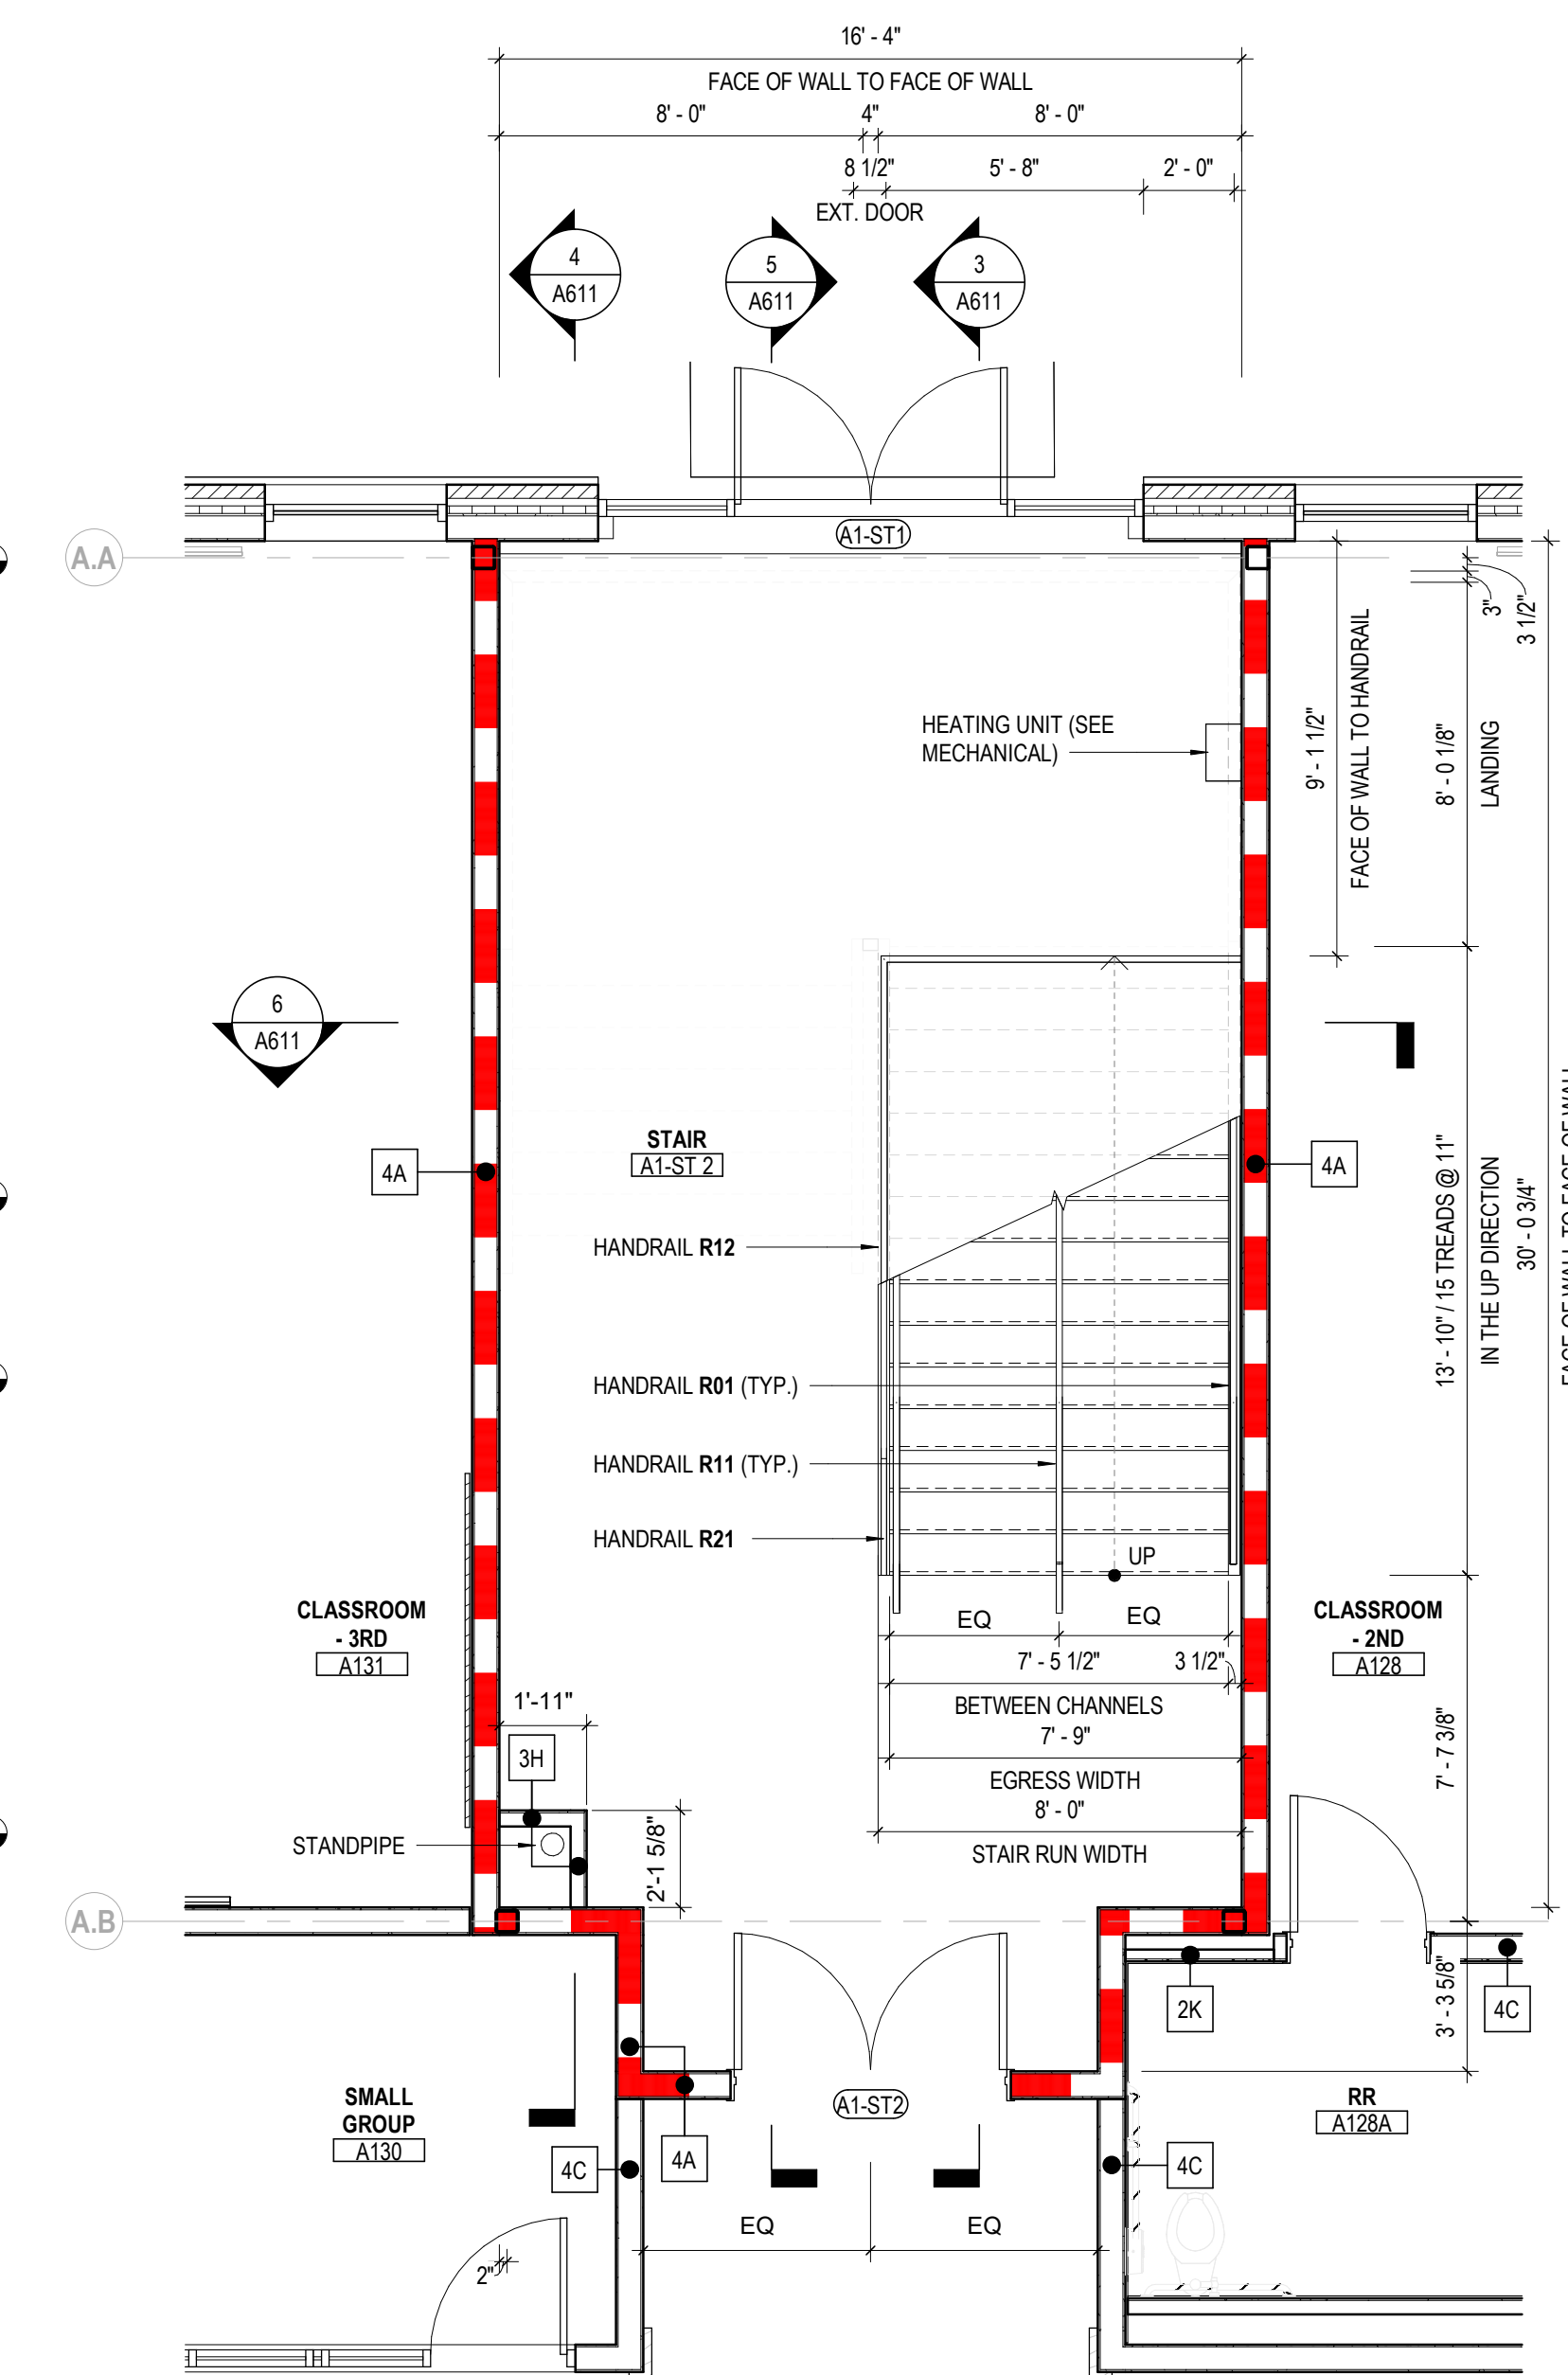


1 PLAN STAIR AREA A - LEVEL 1
1/4" = 1'-0"

- VERTICAL CIRCULATION GENERAL NOTES**
1. REFER TO G101 & G102 FOR EGRESS CAPACITY INFORMATION.
 2. REFER TO A651 FOR TYPICAL STAIR DETAILS.
 3. REFER TO A651 FOR TYPICAL RAILING DETAILS.
 4. REFER TO A611 FOR TYPICAL ELEVATOR DETAILS.
 5. REFER TO A900 SERIES FOR STAIR FINISH INFORMATION.
 6. REFER TO A931, A932, AND A933 FOR FINISH MATERIAL INFORMATION.

KEYNOTE LEGEND

KEY PLAN

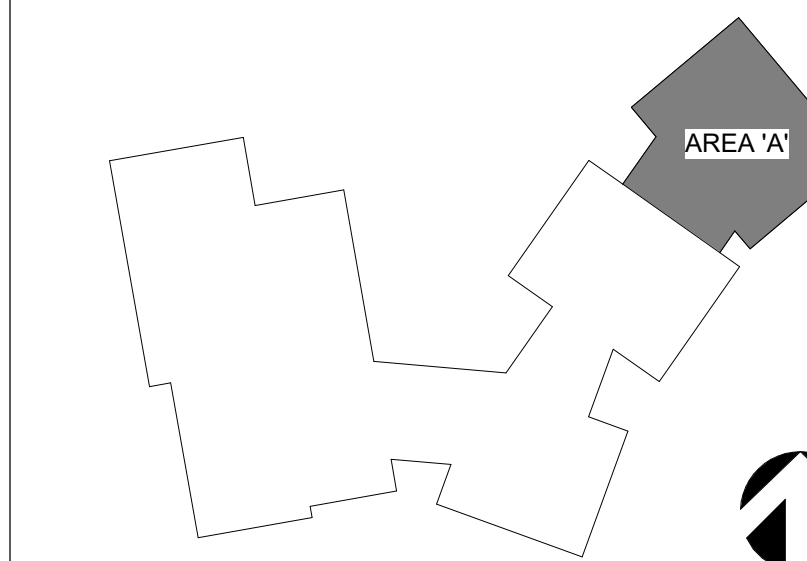


#	DATE	CHANGE DESCRIPTION
1	2025.03.28	ISSUE FOR PRICING
2	2025.05.09	ISSUE FOR OSF - CD

Moody Nolan
300 SPRUCE STREET
SUITE 300
COLUMBUS, OHIO 43215
PHONE: 614-461-4664


**LEGACY EARLY COLLEGE
NEW CHARTER SCHOOL**
504 WEST MARION ROAD, GREENVILLE, SC 29617

DRAWING TITLE:
**ENLARGED PLANS & SECTIONS - STAIRS -
AREA A**


05.09.2025
MOODY NOLAN - 23473
A611
ISSUE FOR OSF - CD

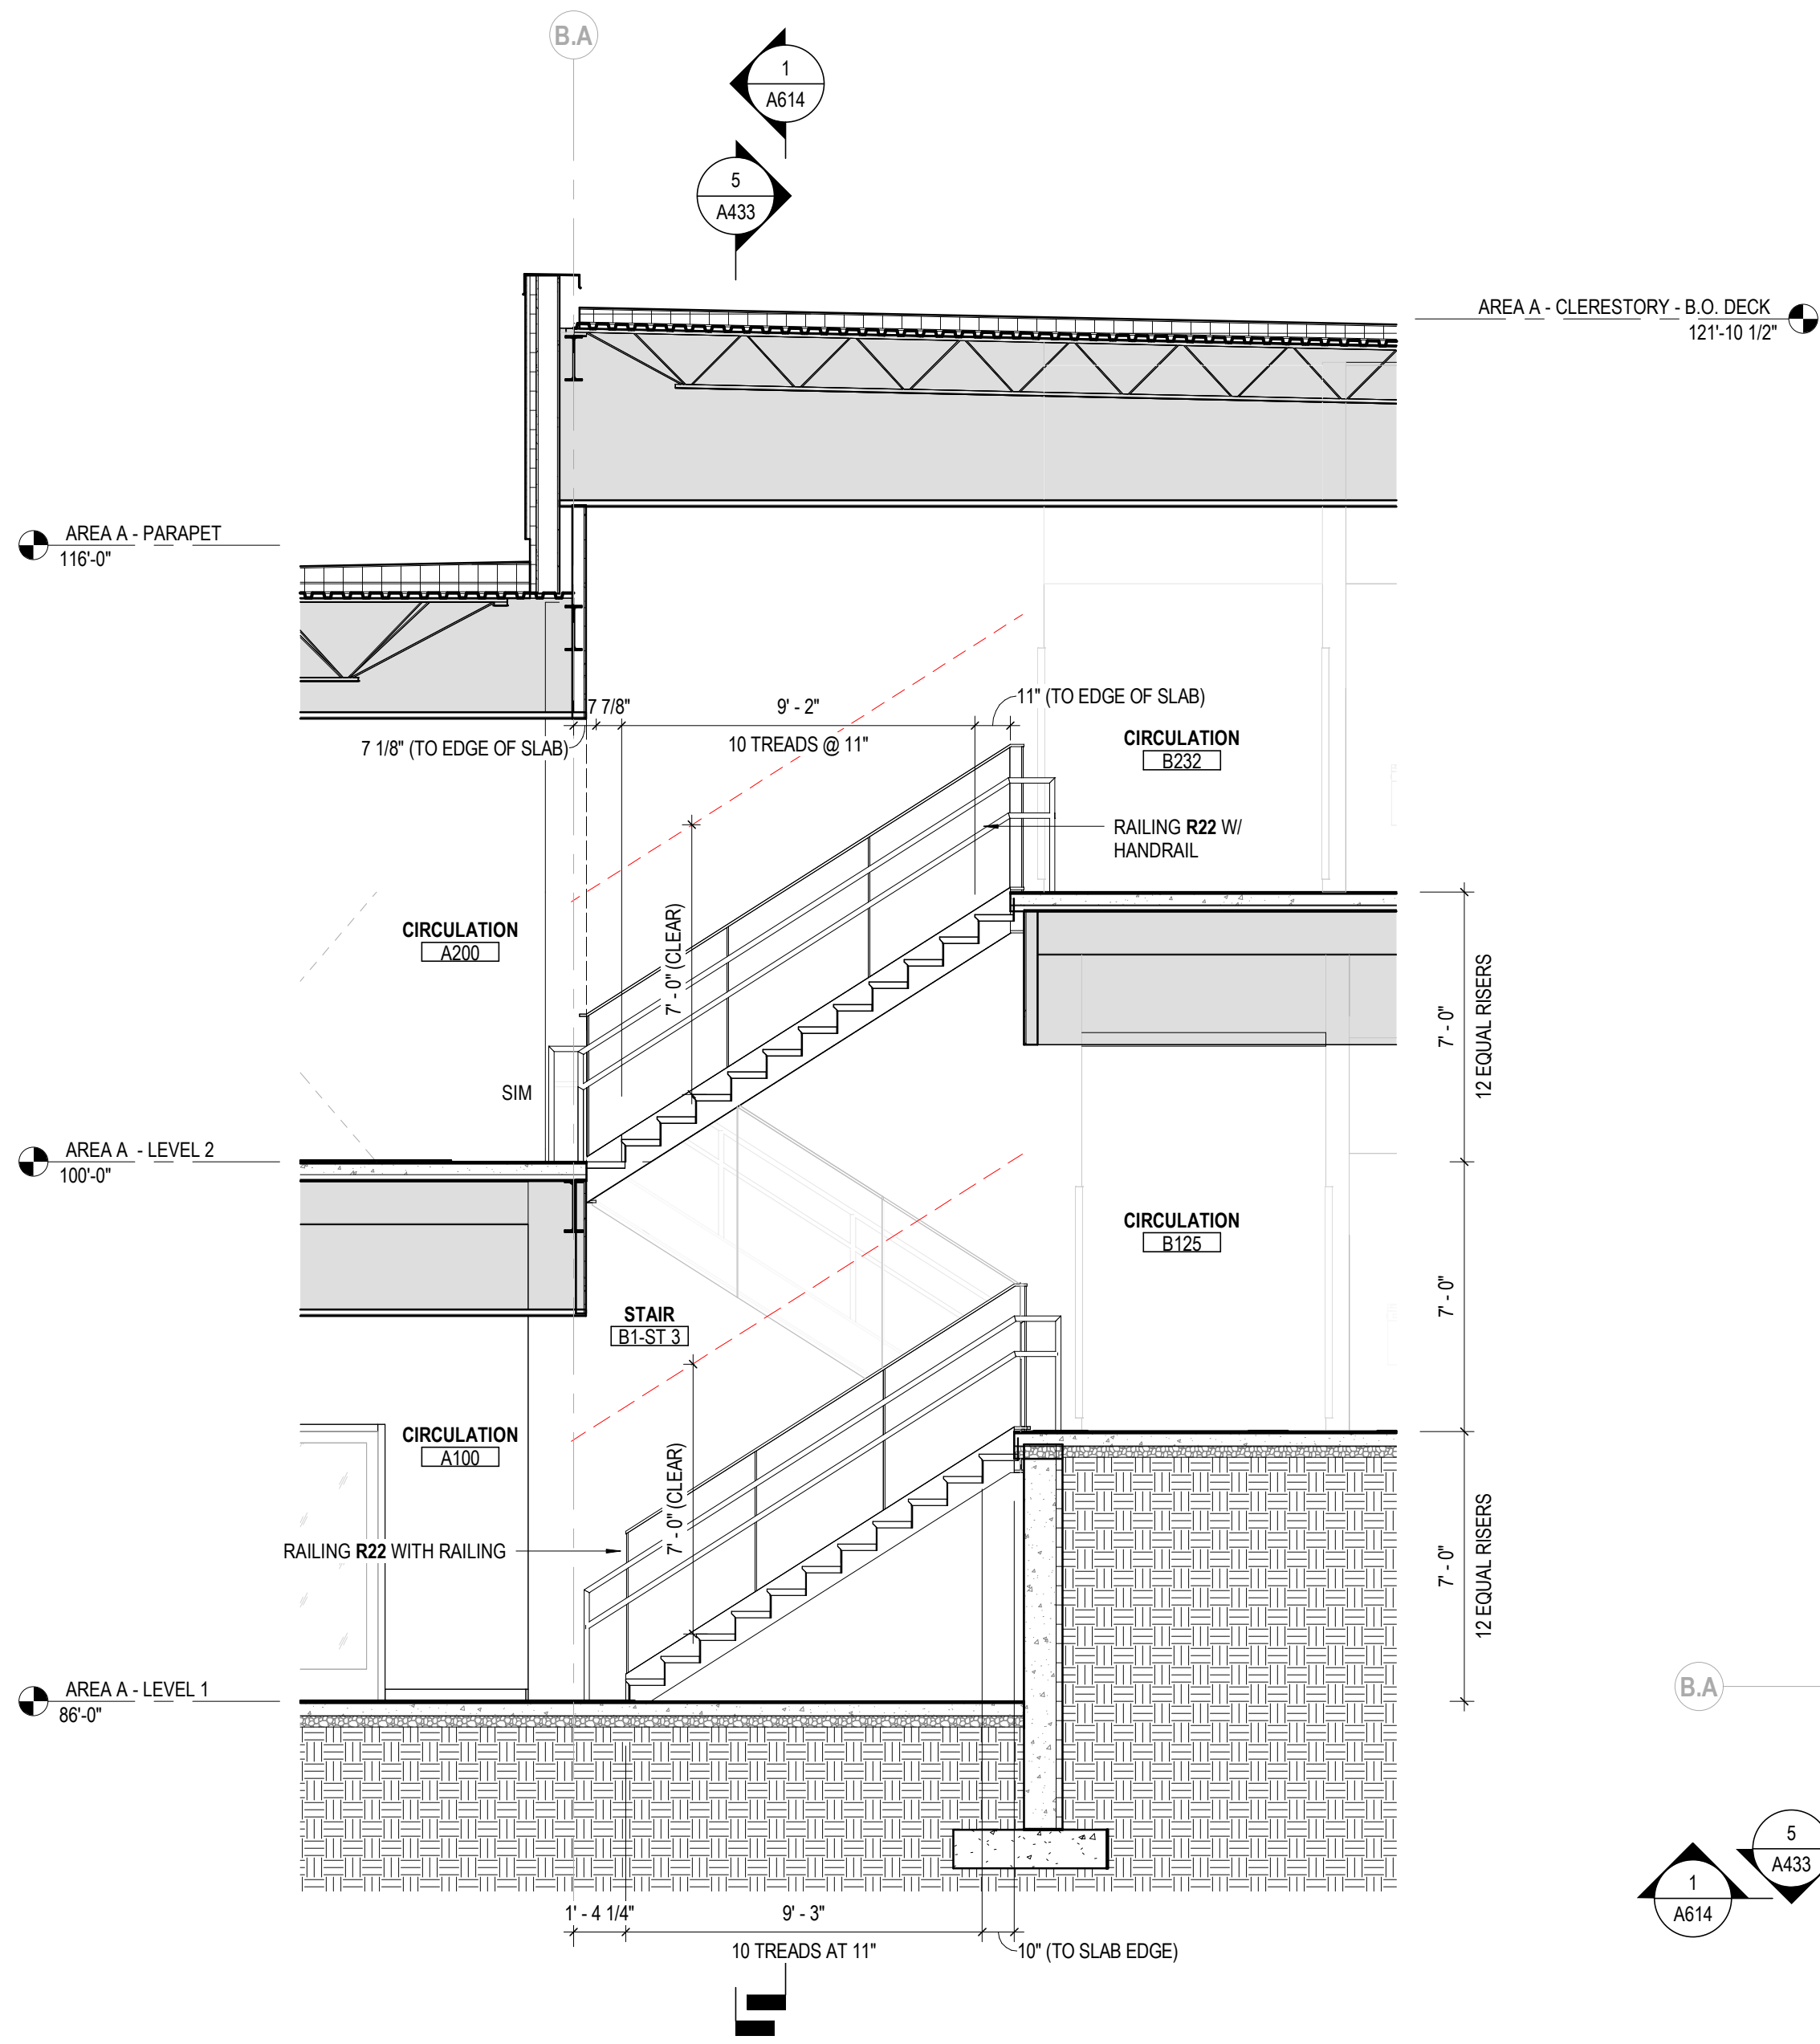


7 SECTION ST-1 - AREA A - LEVEL - 1 - E / W
1/4" = 1'-0" REF: 1 / A613

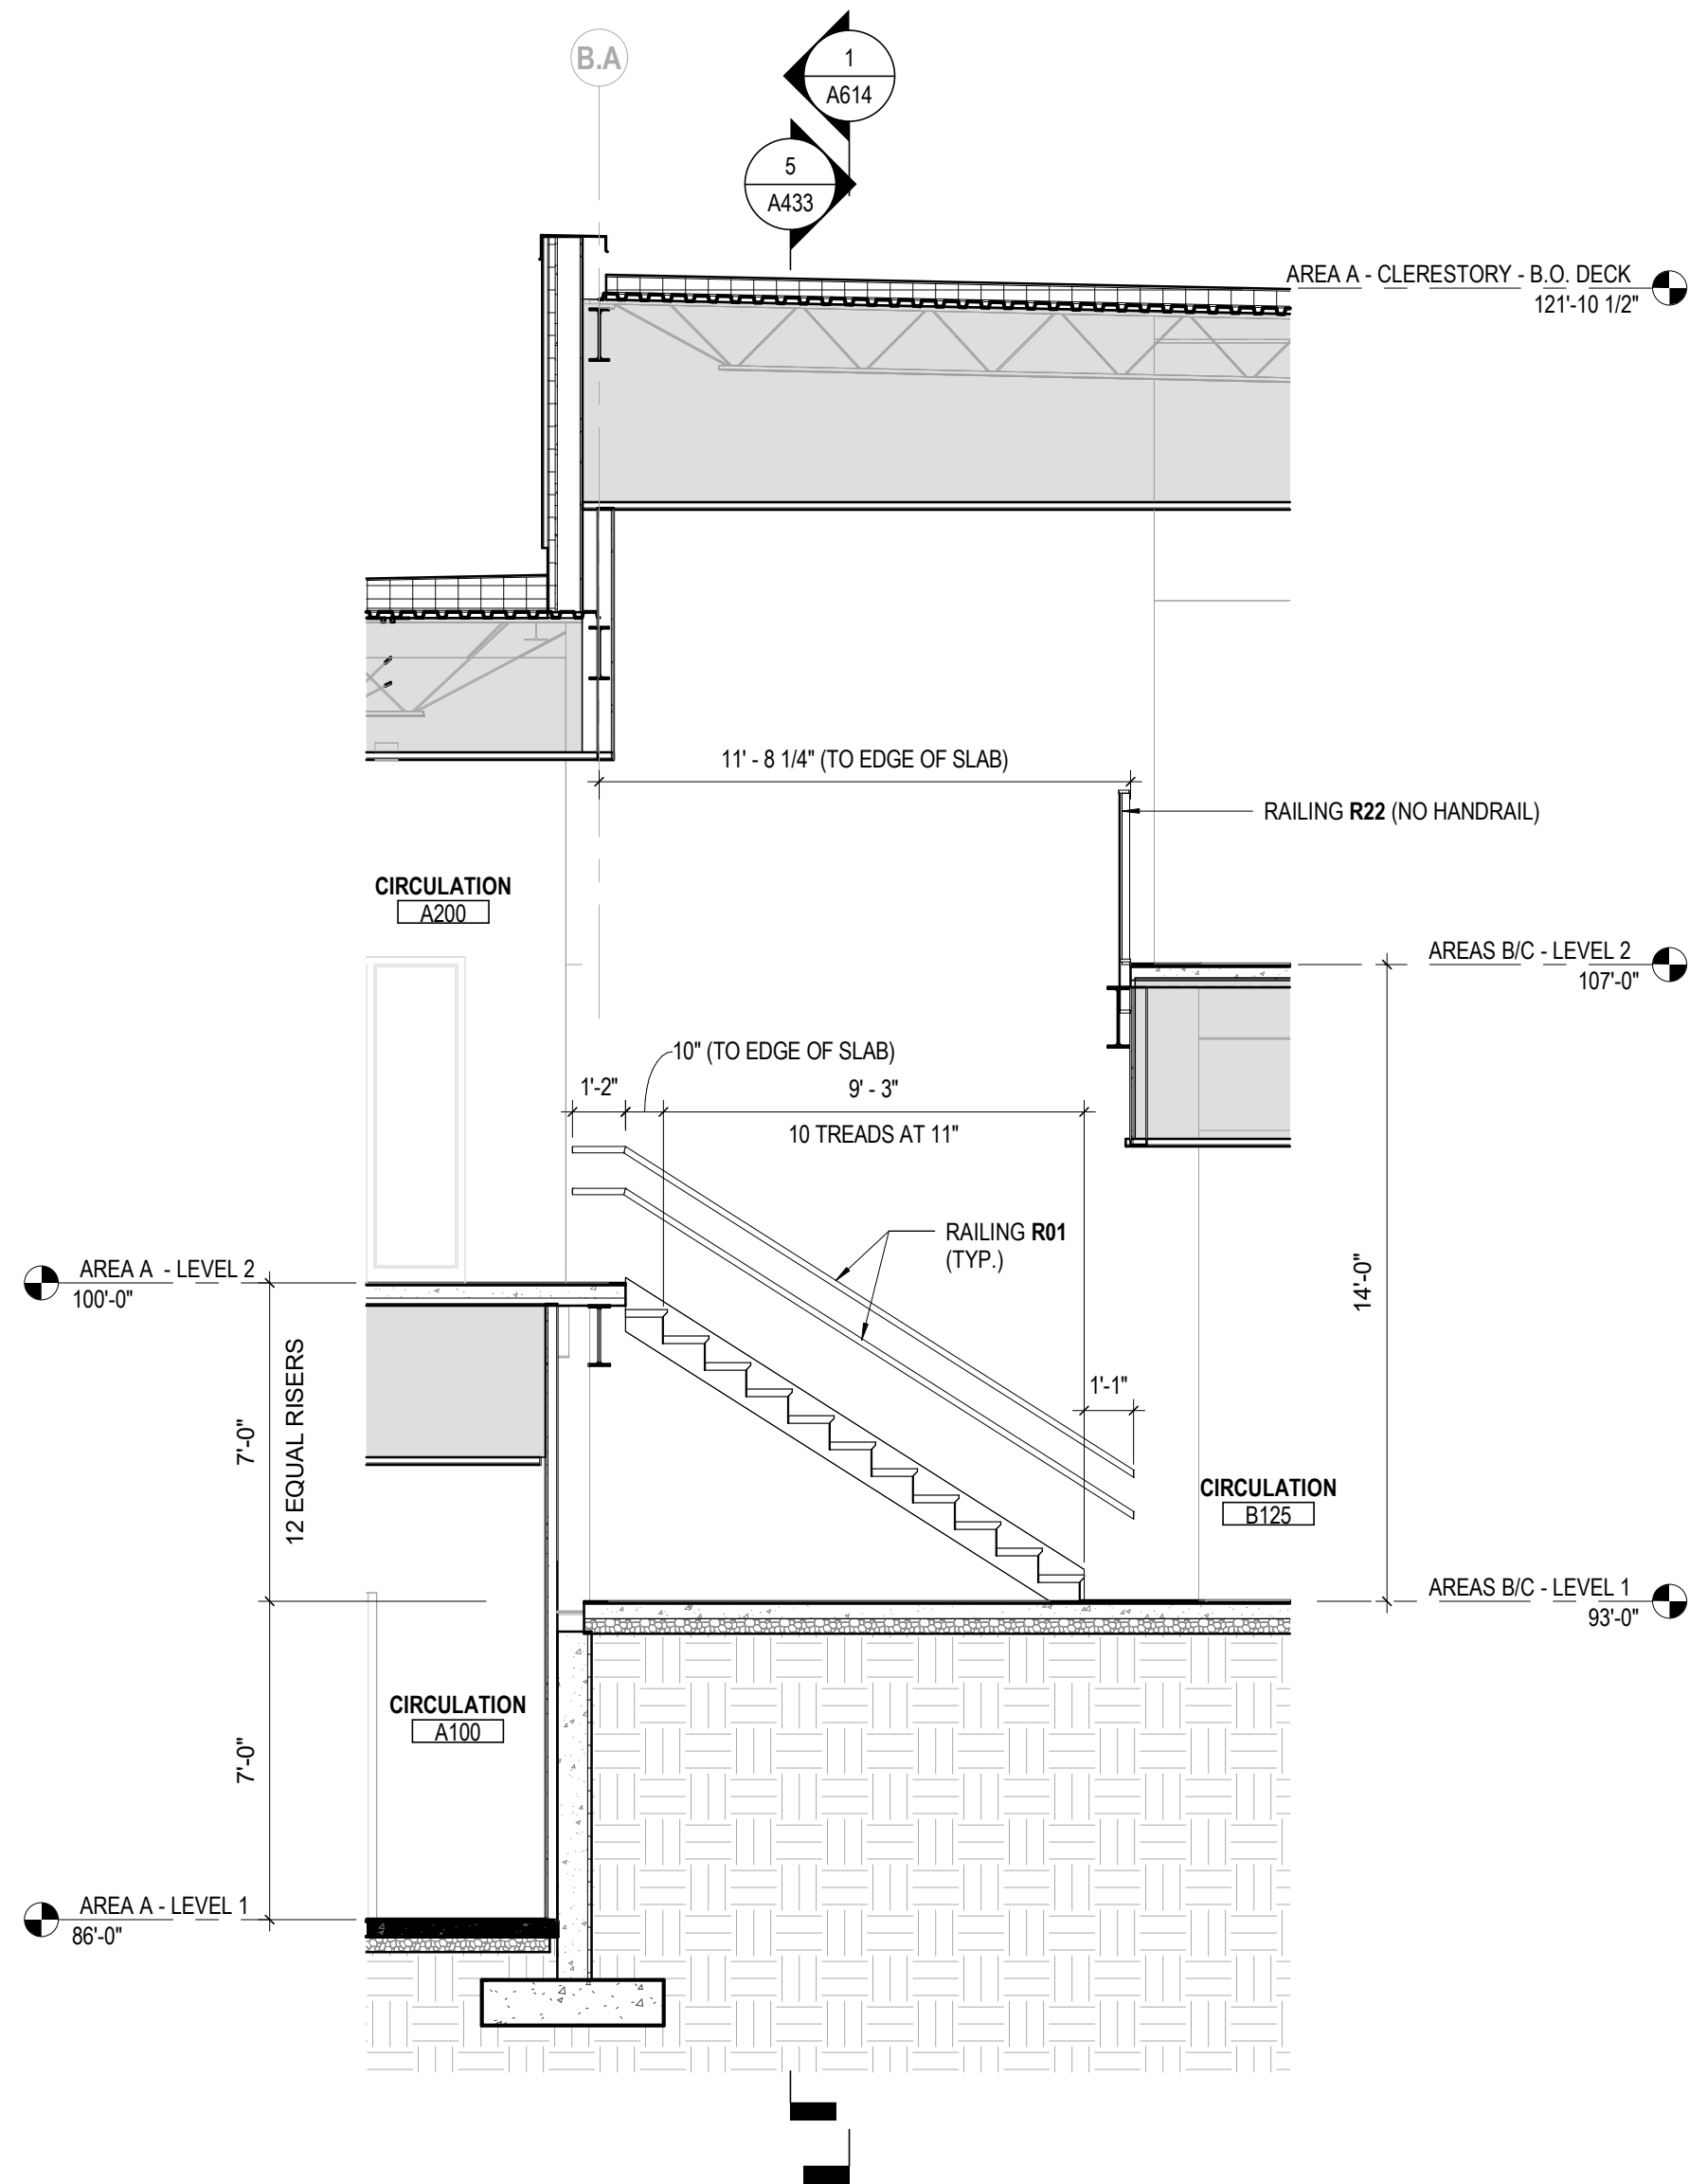


9 SECTION ST-1 - AREA B - LEVEL - 1 - E / W
1/4" = 1'-0" REF: 1 / A102A

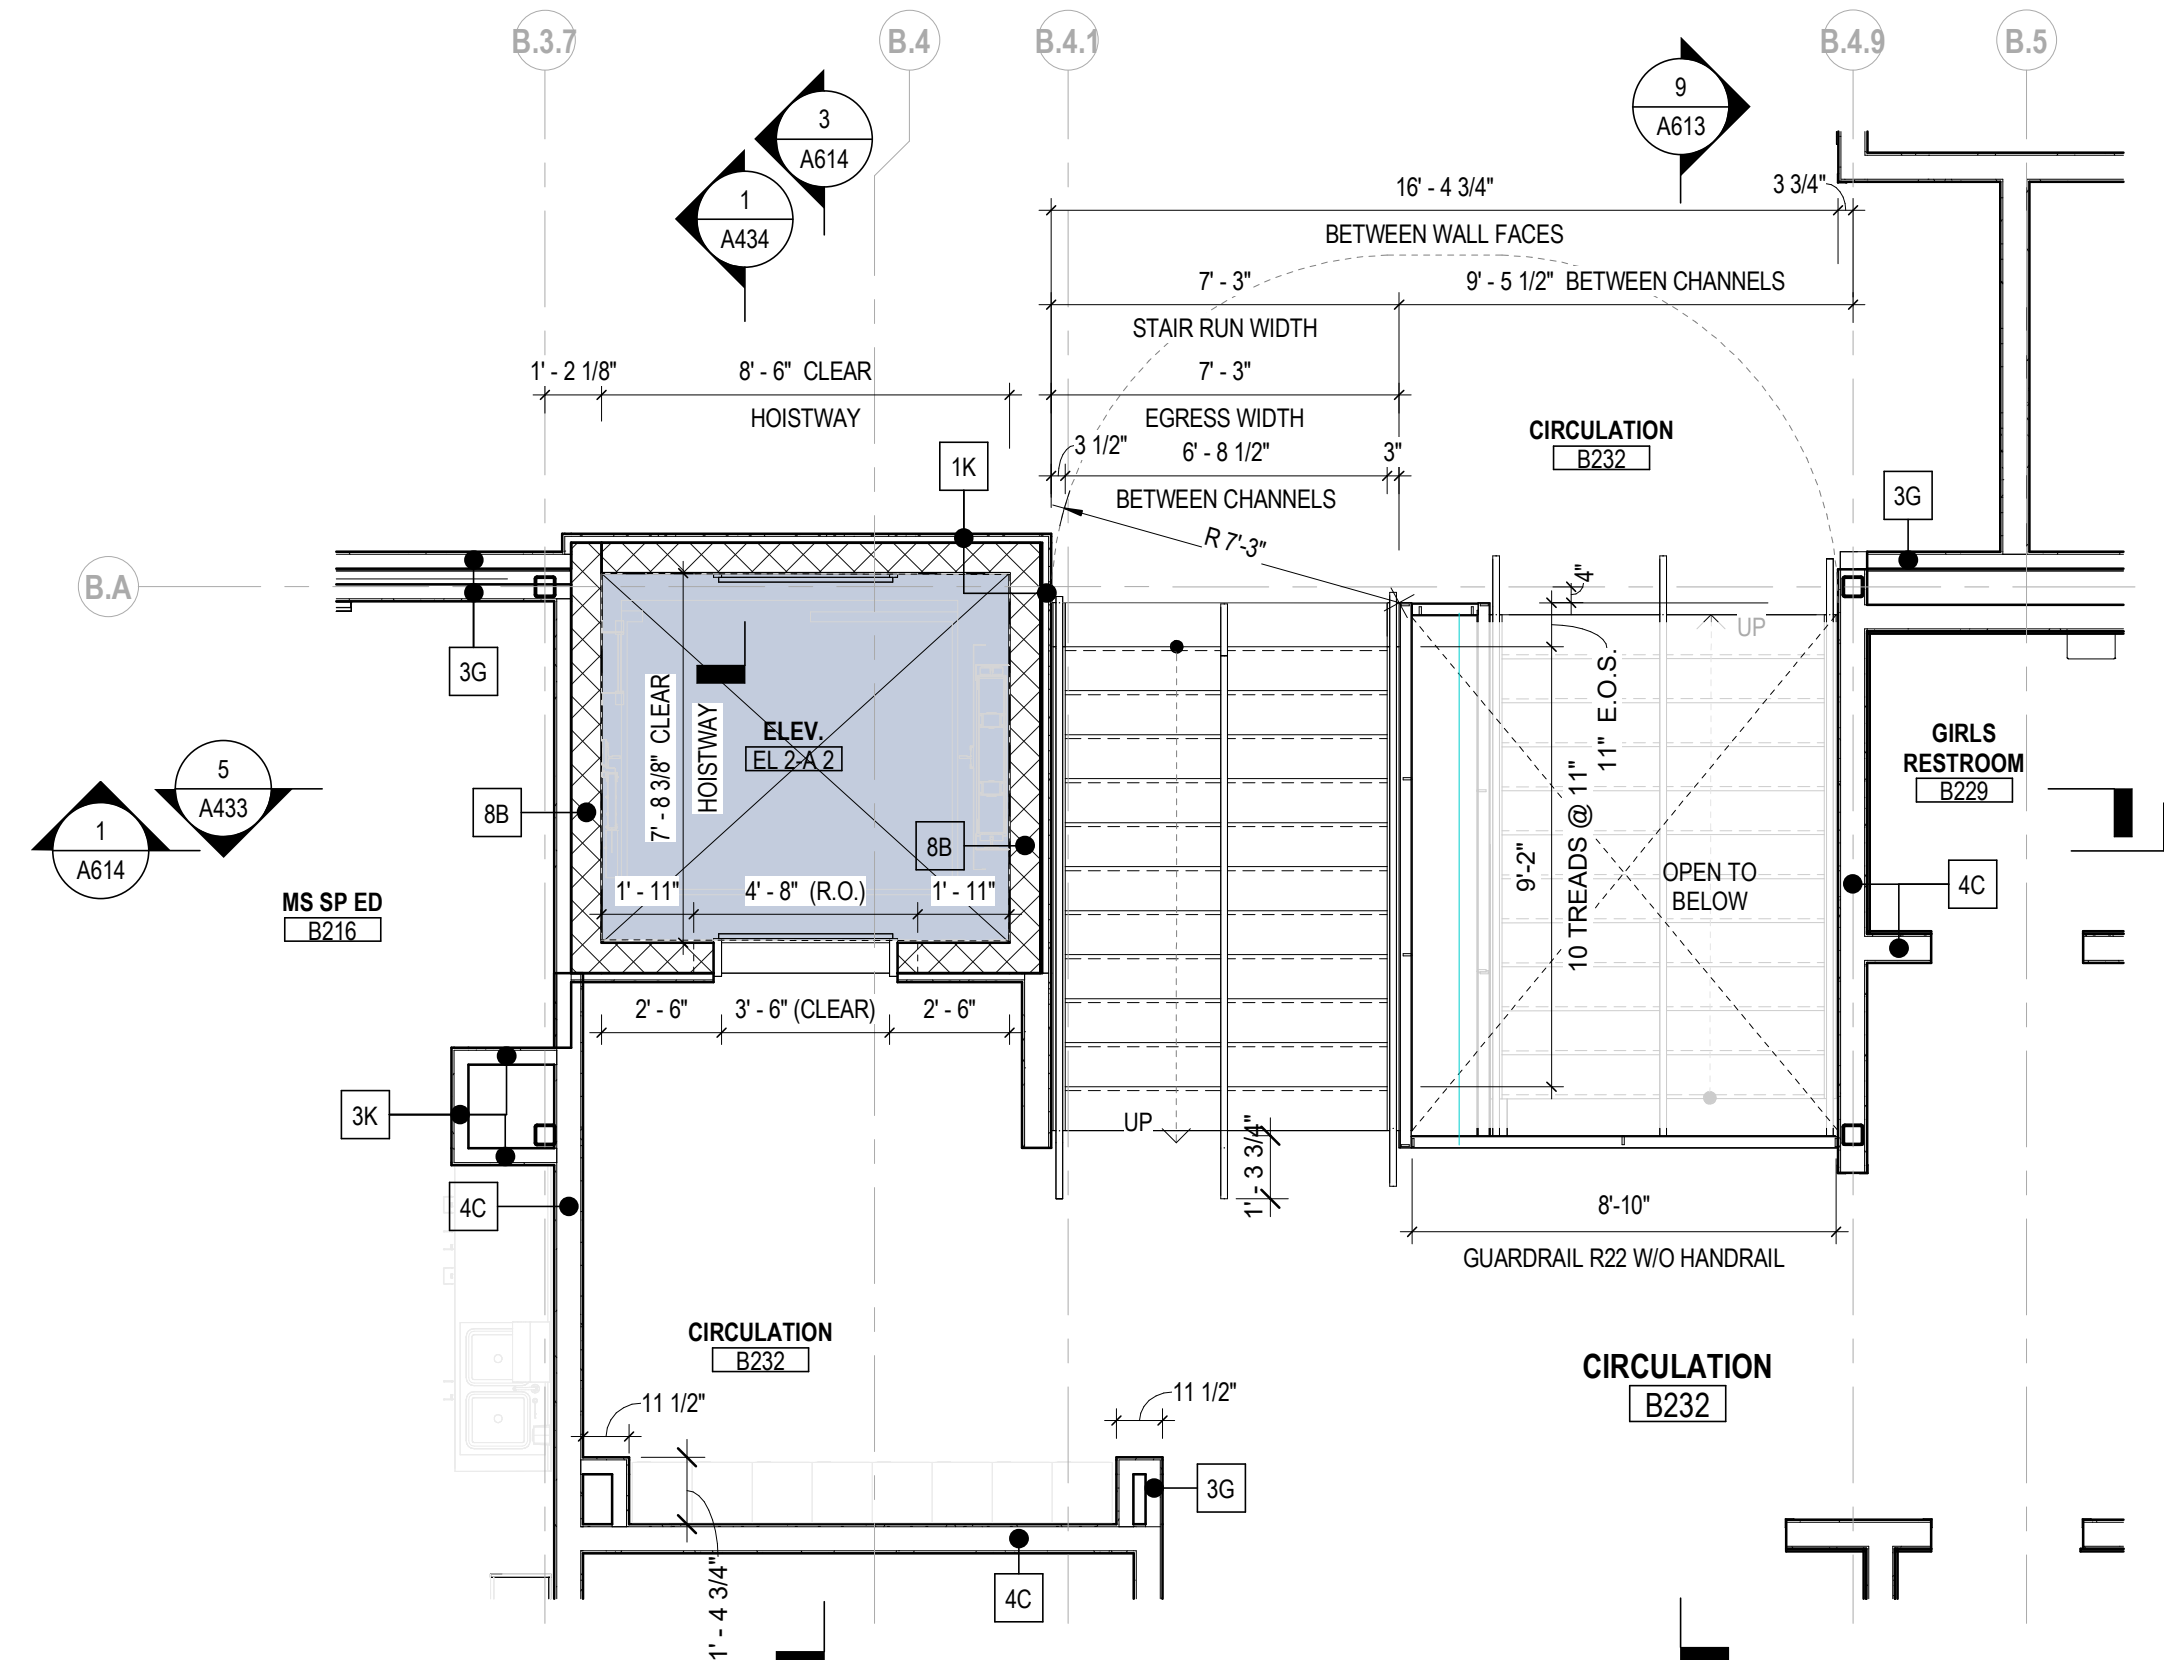


3 ENLARGED PLAN STAIR AND ELEVATOR - AREA B - LEVEL 2
1/4" = 1'-0" REF: 1 / A102B

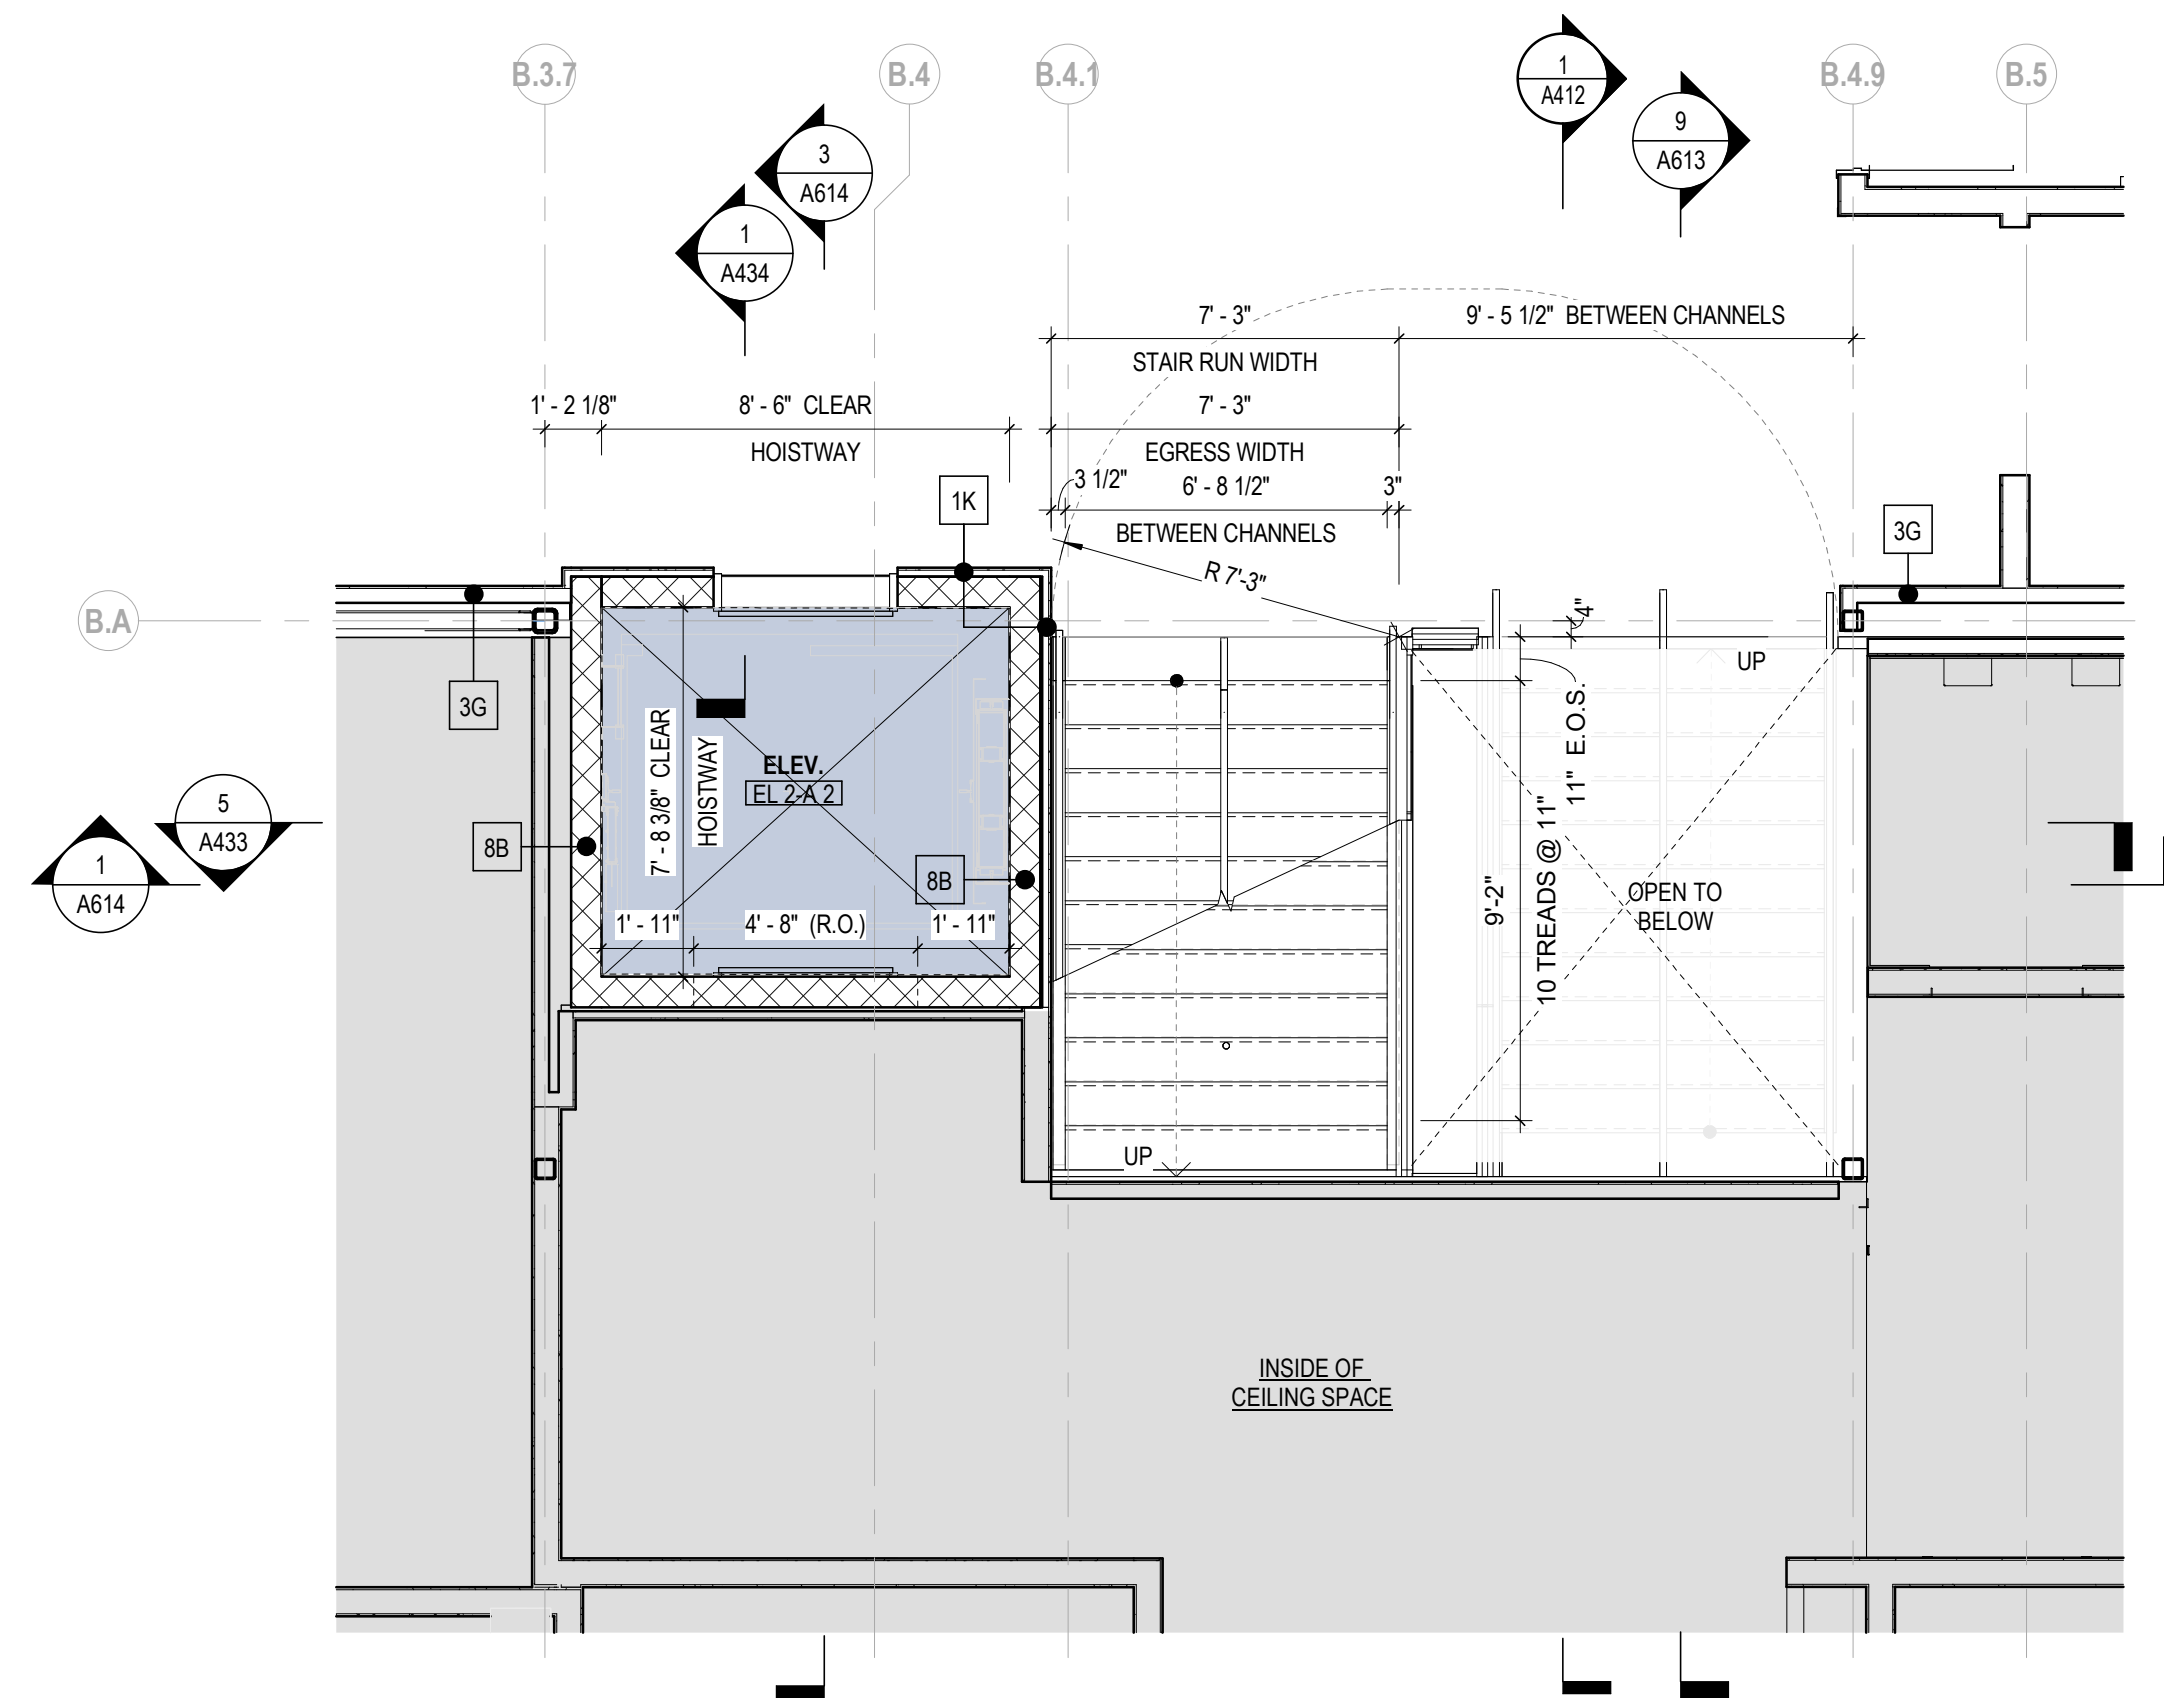


5 ENLARGED PLAN STAIR AND ELEVATOR - AREA B - LEVEL 2 Copy 1
1/4" = 1'-0" REF: 1 / A102B

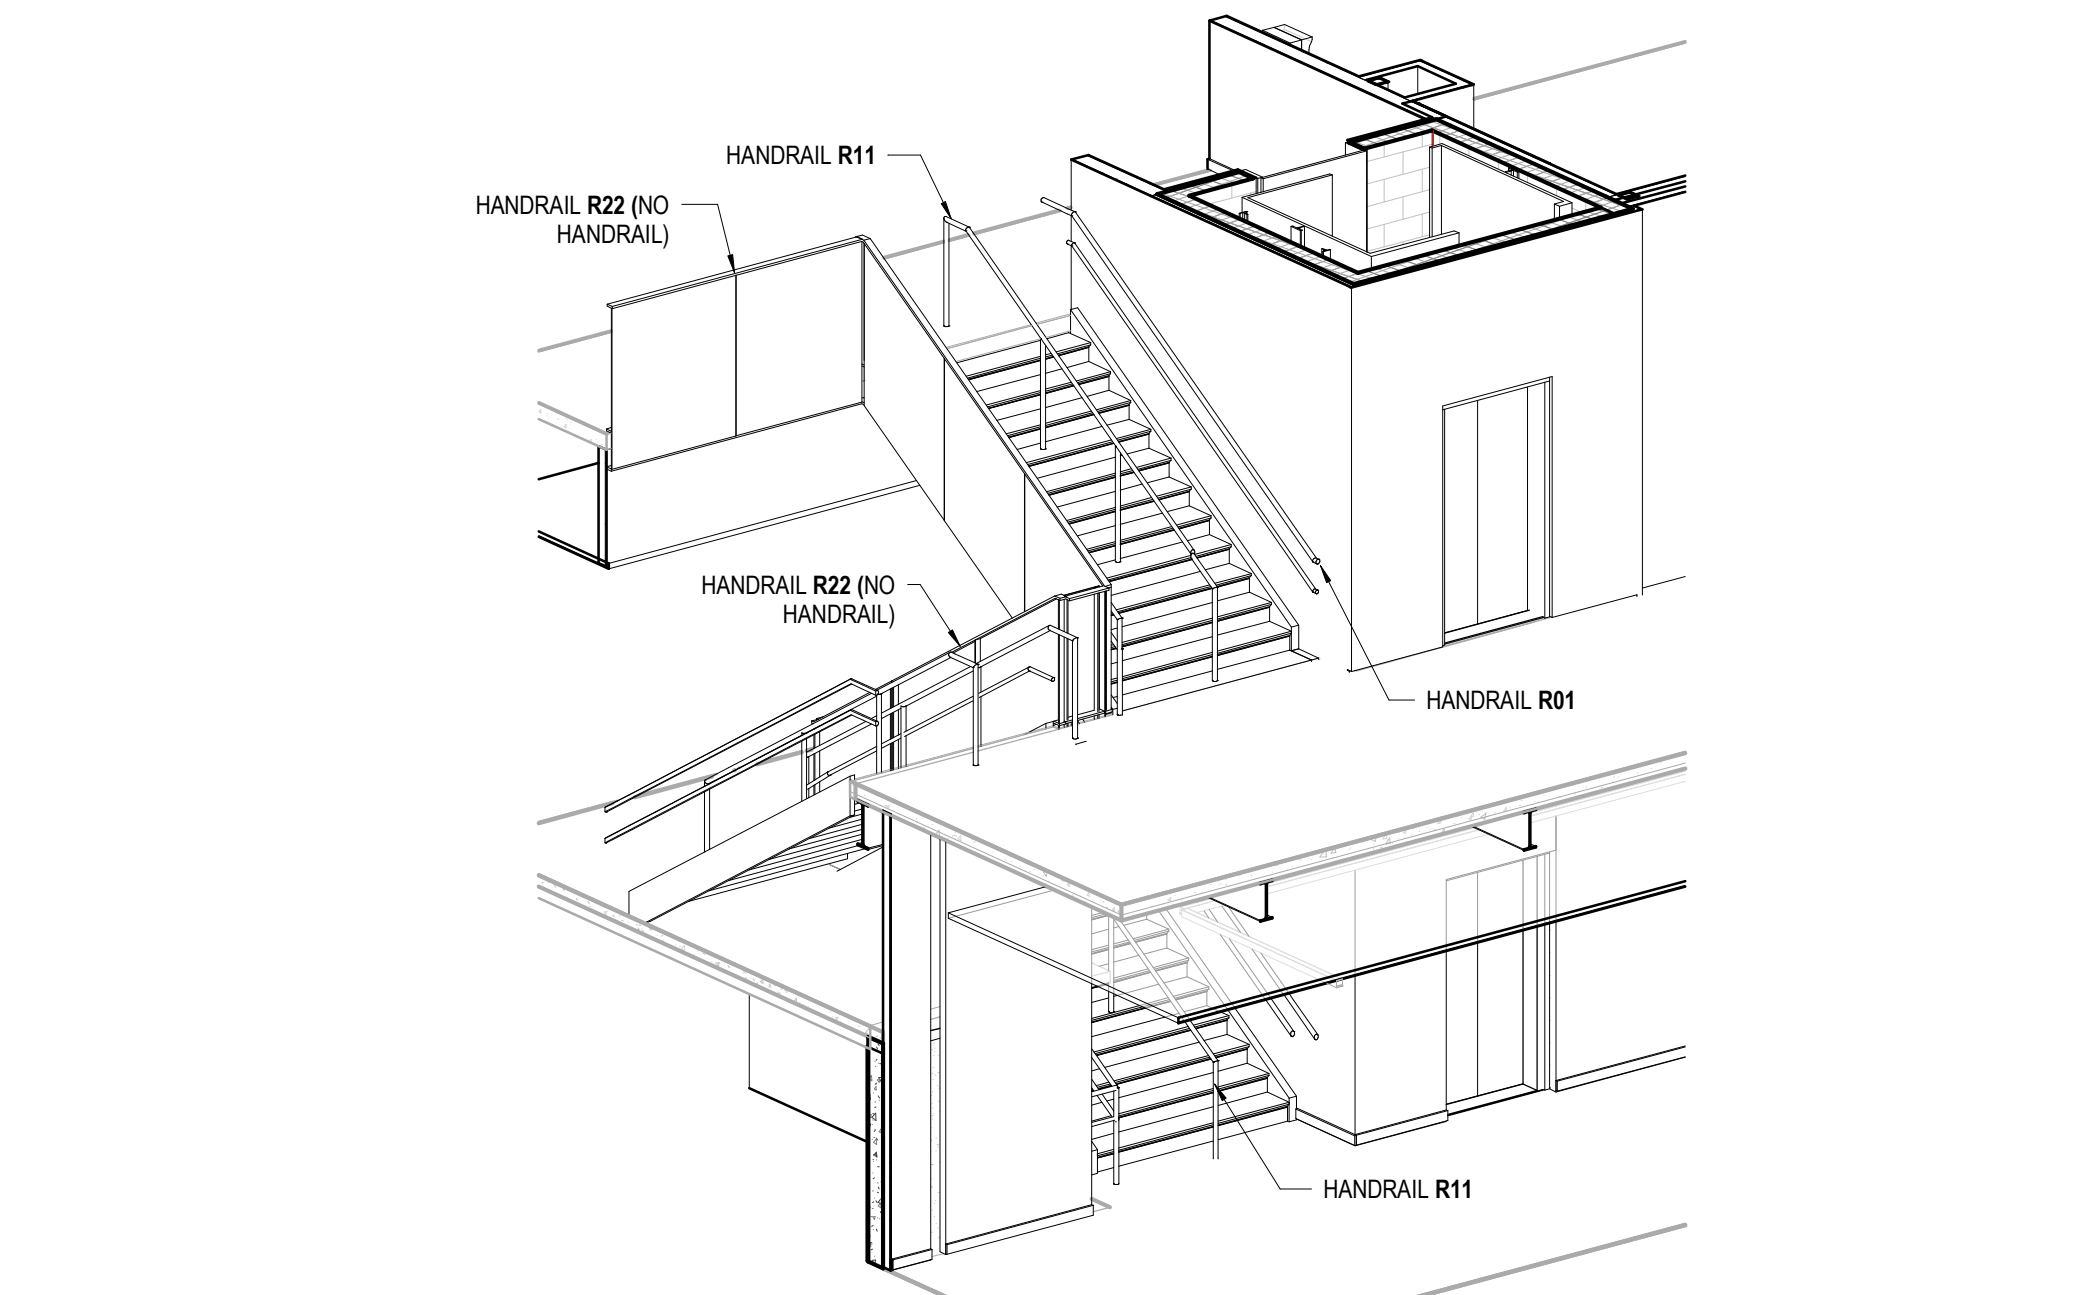

4 3D VIEW (REFERENCE ONLY) Area A/B

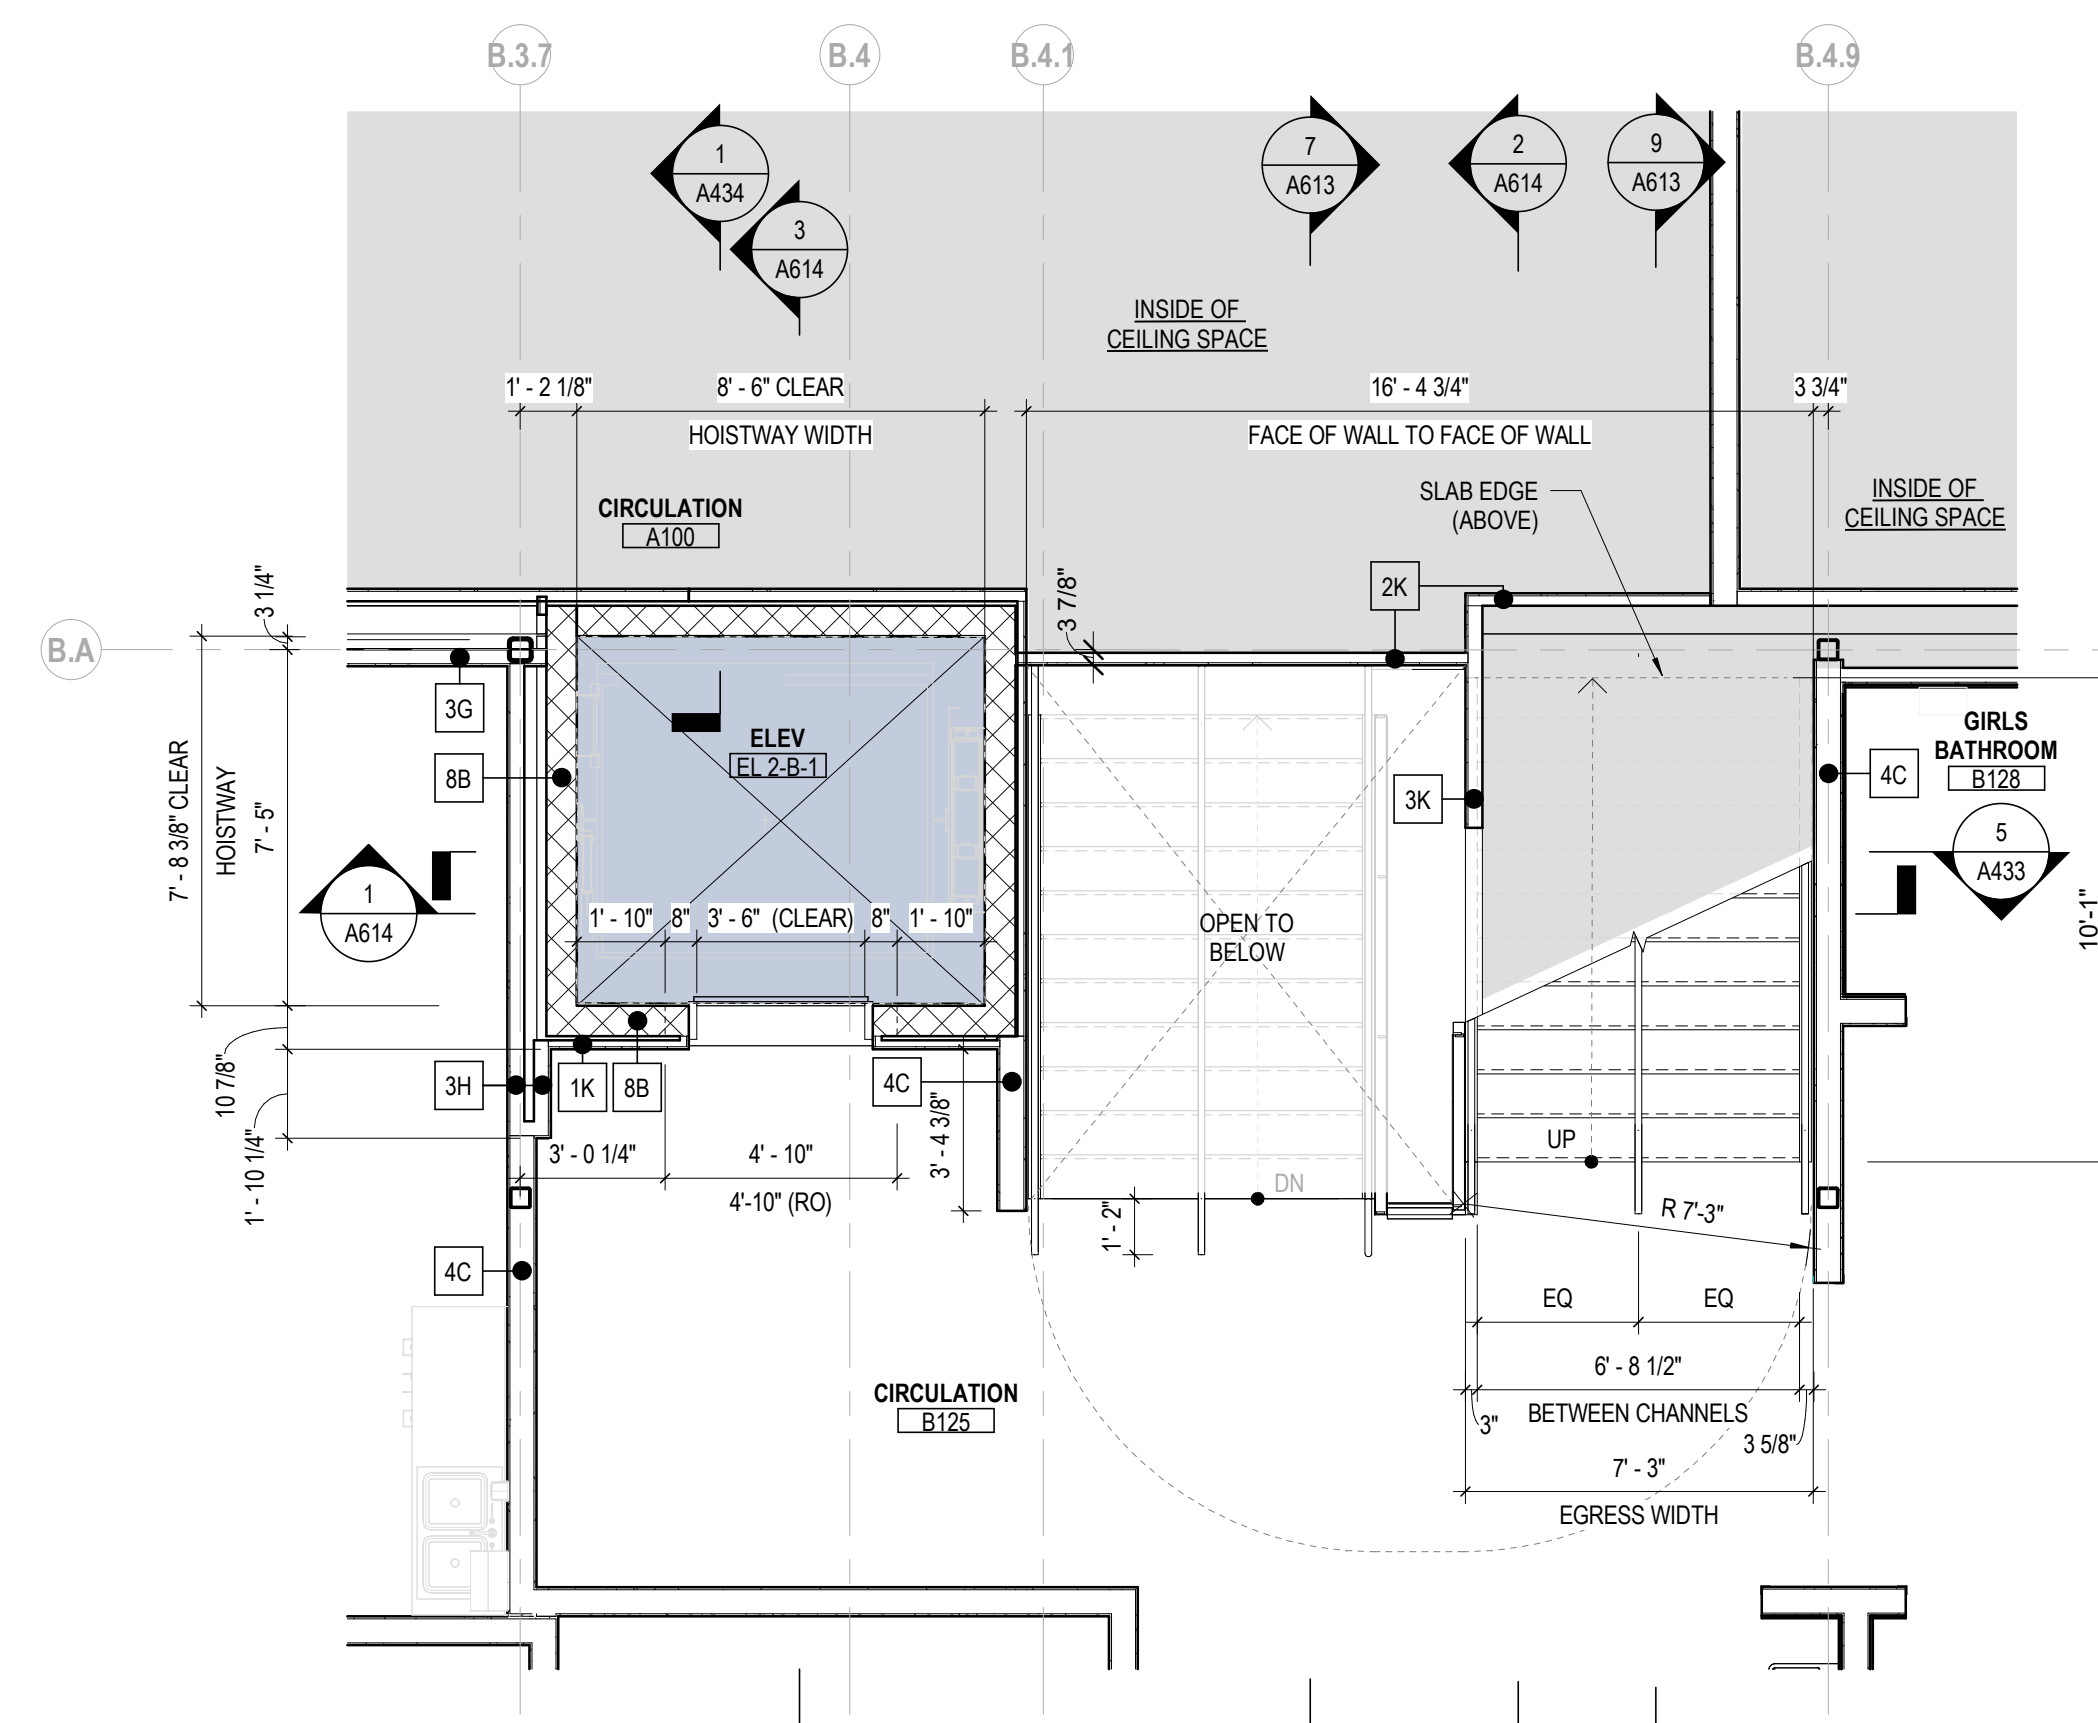

2 ENLARGED PLAN STAIR AND ELEVATOR - AREA B - LEVEL 1
1/4" = 1'-0" REF: 1 / A101B

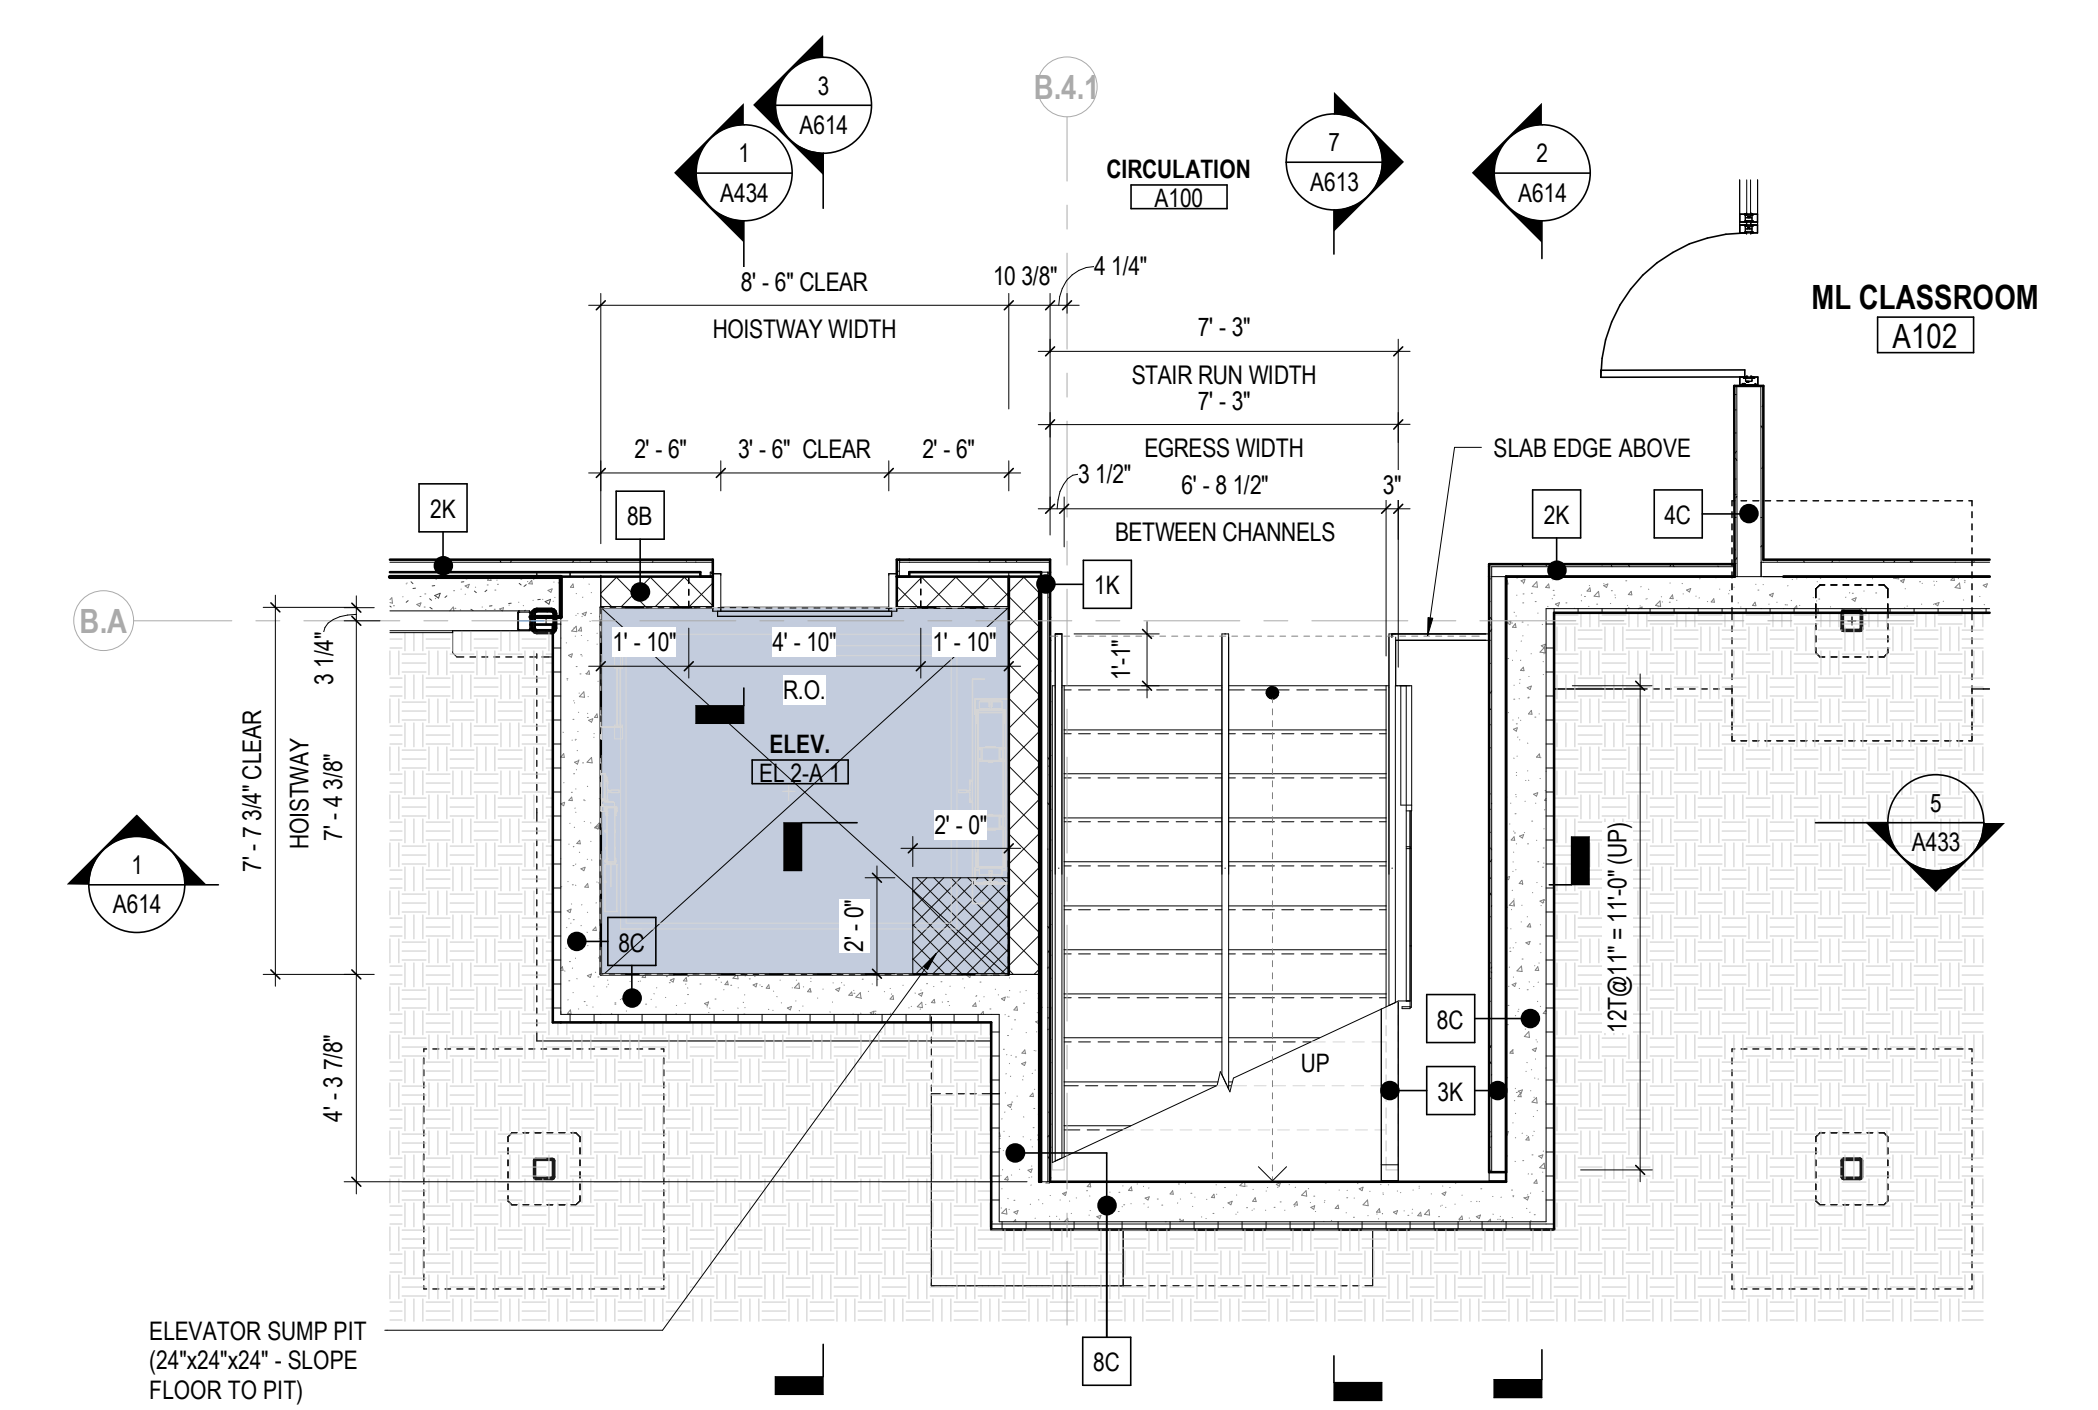


1 ENLARGED PLAN STAIR AND ELEVATOR - AREA A - LEVEL 1
1/4" = 1'-0" REF: 1 / A101A

VERTICAL CIRCULATION GENERAL NOTES

1. REFER TO G101 & G102 FOR EGRESS CAPACITY INFORMATION.
2. REFER TO A651 FOR TYPICAL STAIR DETAILS.
3. REFER TO A651 FOR TYPICAL RAILING DETAILS.
4. REFER TO A671 FOR TYPICAL ELEVATOR DETAILS.
5. REFER TO A900 SERIES FOR STAIR FINISH INFORMATION.
6. REFER TO A931, A932, AND A933 FOR FINISH MATERIAL INFORMATION.

KEYNOTE LEGEND

KEY PLAN

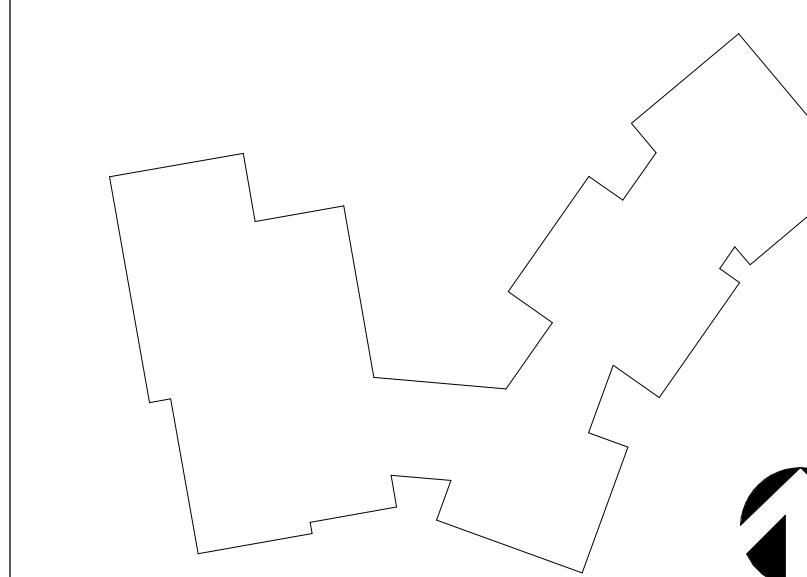

#	DATE	CHANGE DESCRIPTION
1	2025.03.28	ISSUE FOR PRICING
2	2025.05.09	ISSUE FOR OSF - CD

**Moody Nolan**


300 SPRUCE STREET
SUITE 300
COLUMBUS, OHIO 43215
PHONE: 614-461-4664

**LEGACY
EARLY COLLEGE**


**LEGACY EARLY COLLEGE
NEW CHARTER SCHOOL**
504 WEST MARION ROAD, GREENVILLE, SC 29617

**ENLARGED PLANS & SECTIONS - STAIRS
& ELEVATOR - AREA A-B**


PROGRESS DRAWING NOT FOR CONSTRUCTION	05.09.2025
	MOODY NOLAN - 23473
	A613 ISSUE FOR OSF - CD

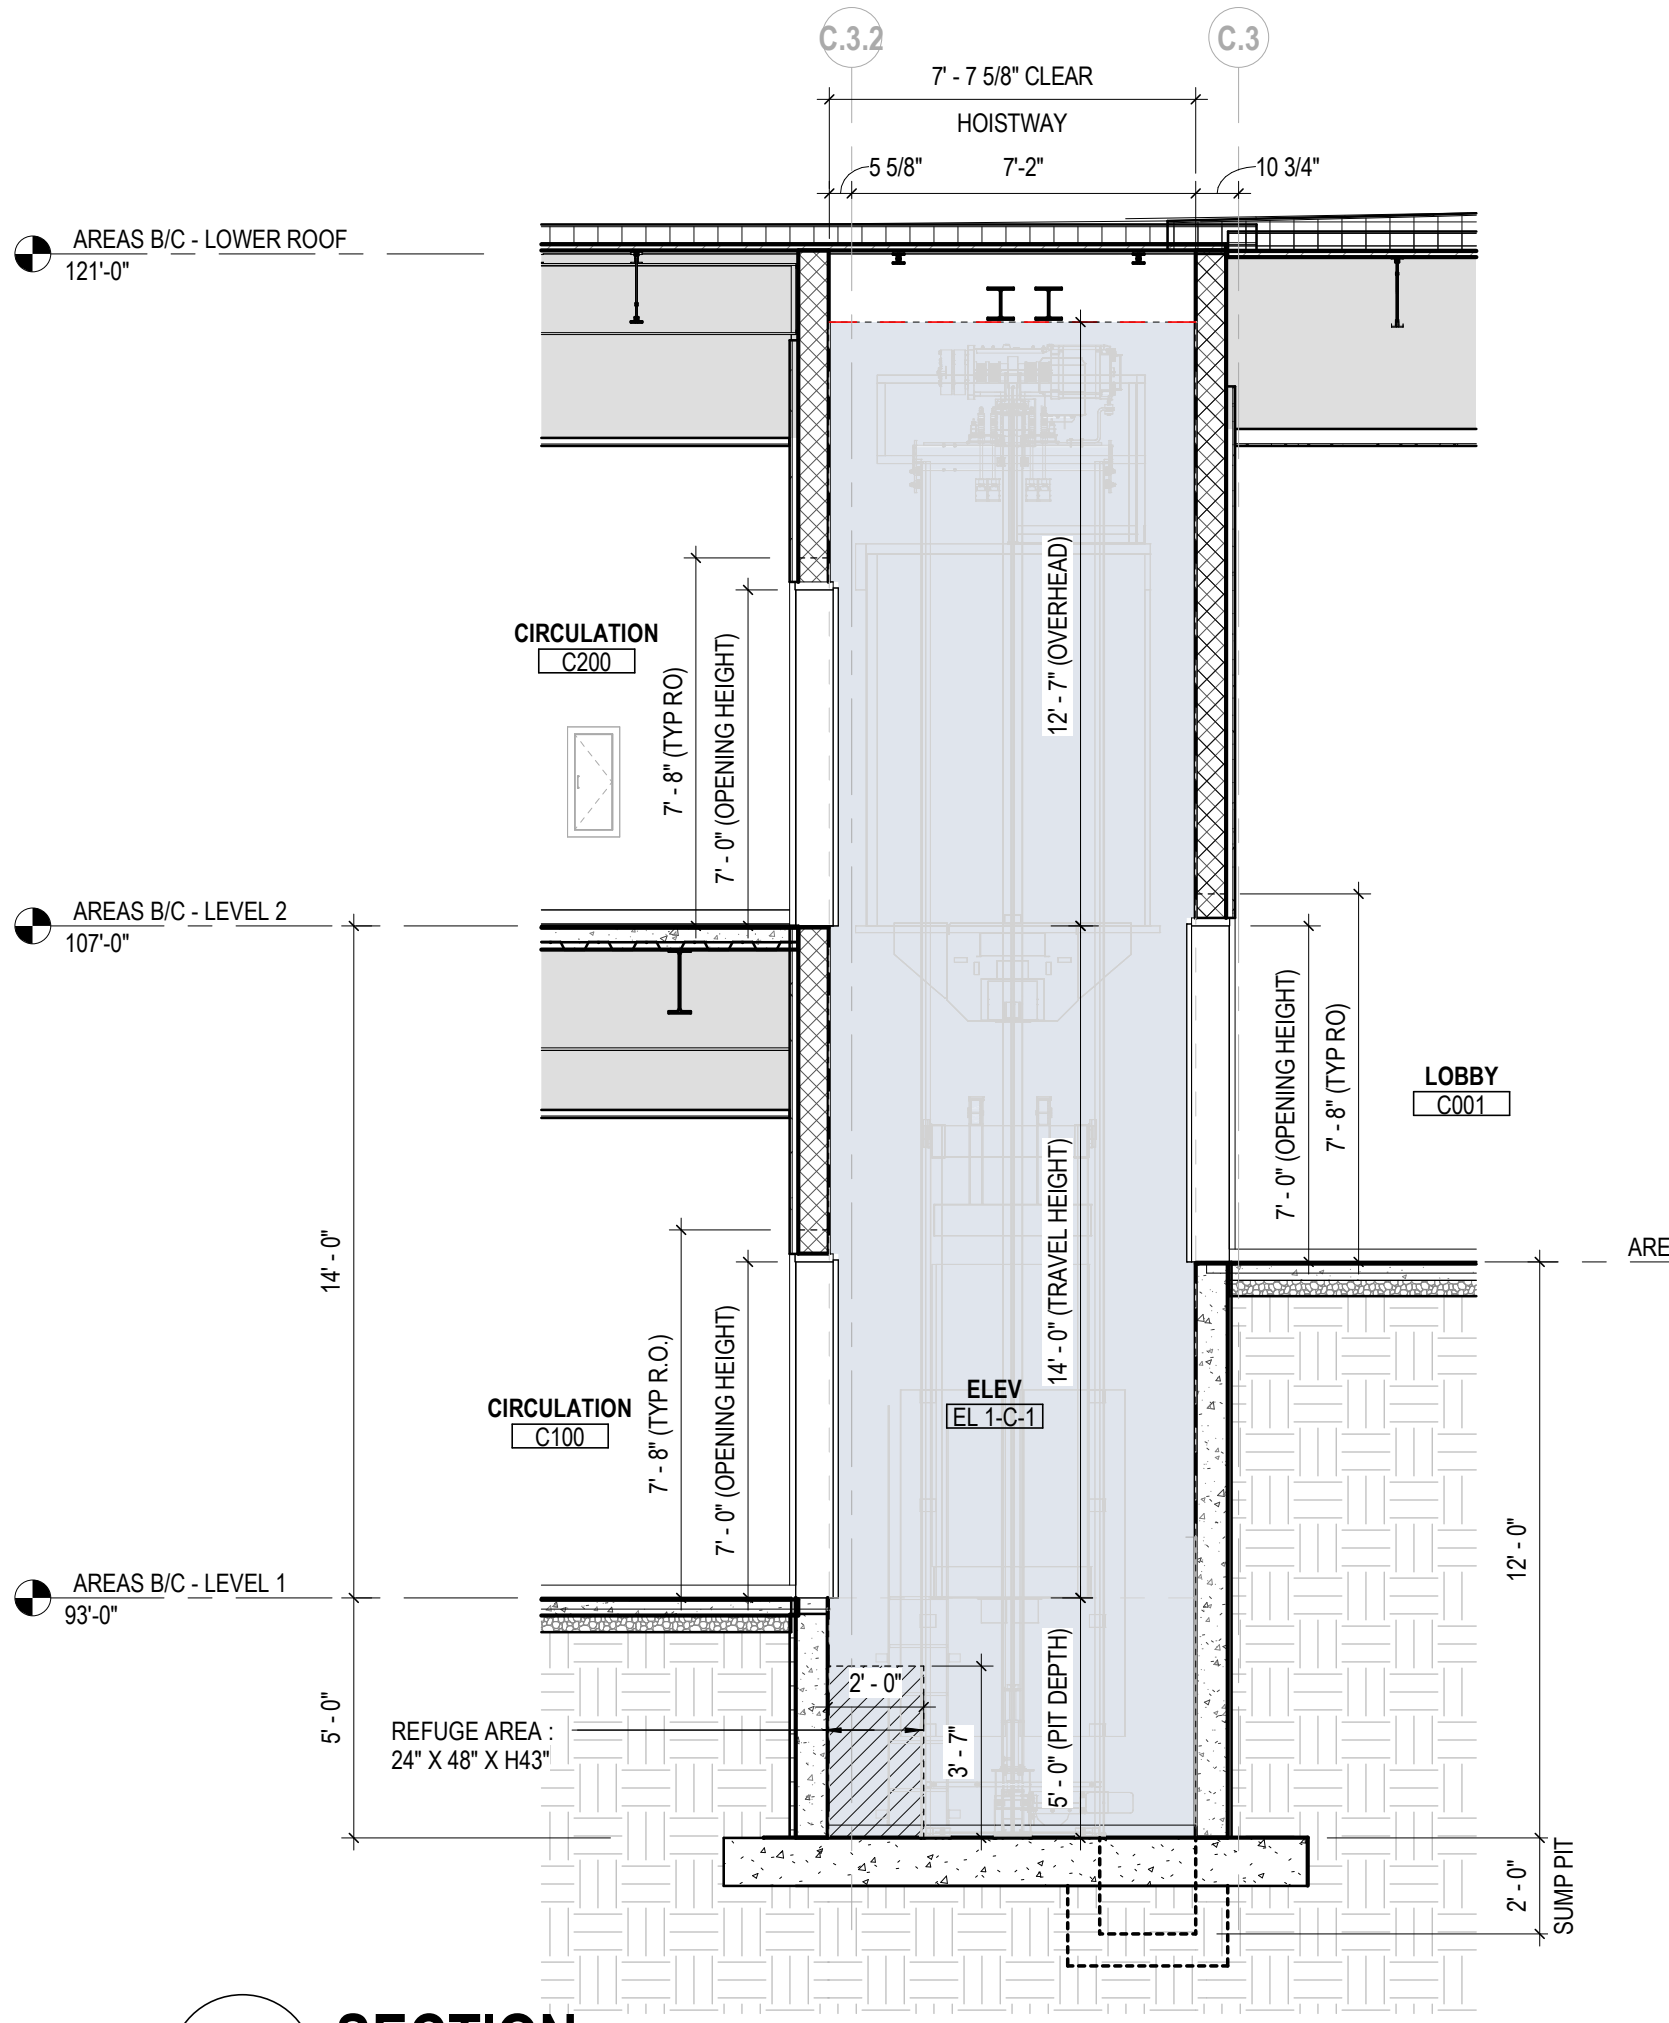


9 SECTION STAIR AREA C & D - EAST - WEST
1/4" = 1'-0"
REF: 1 / A615

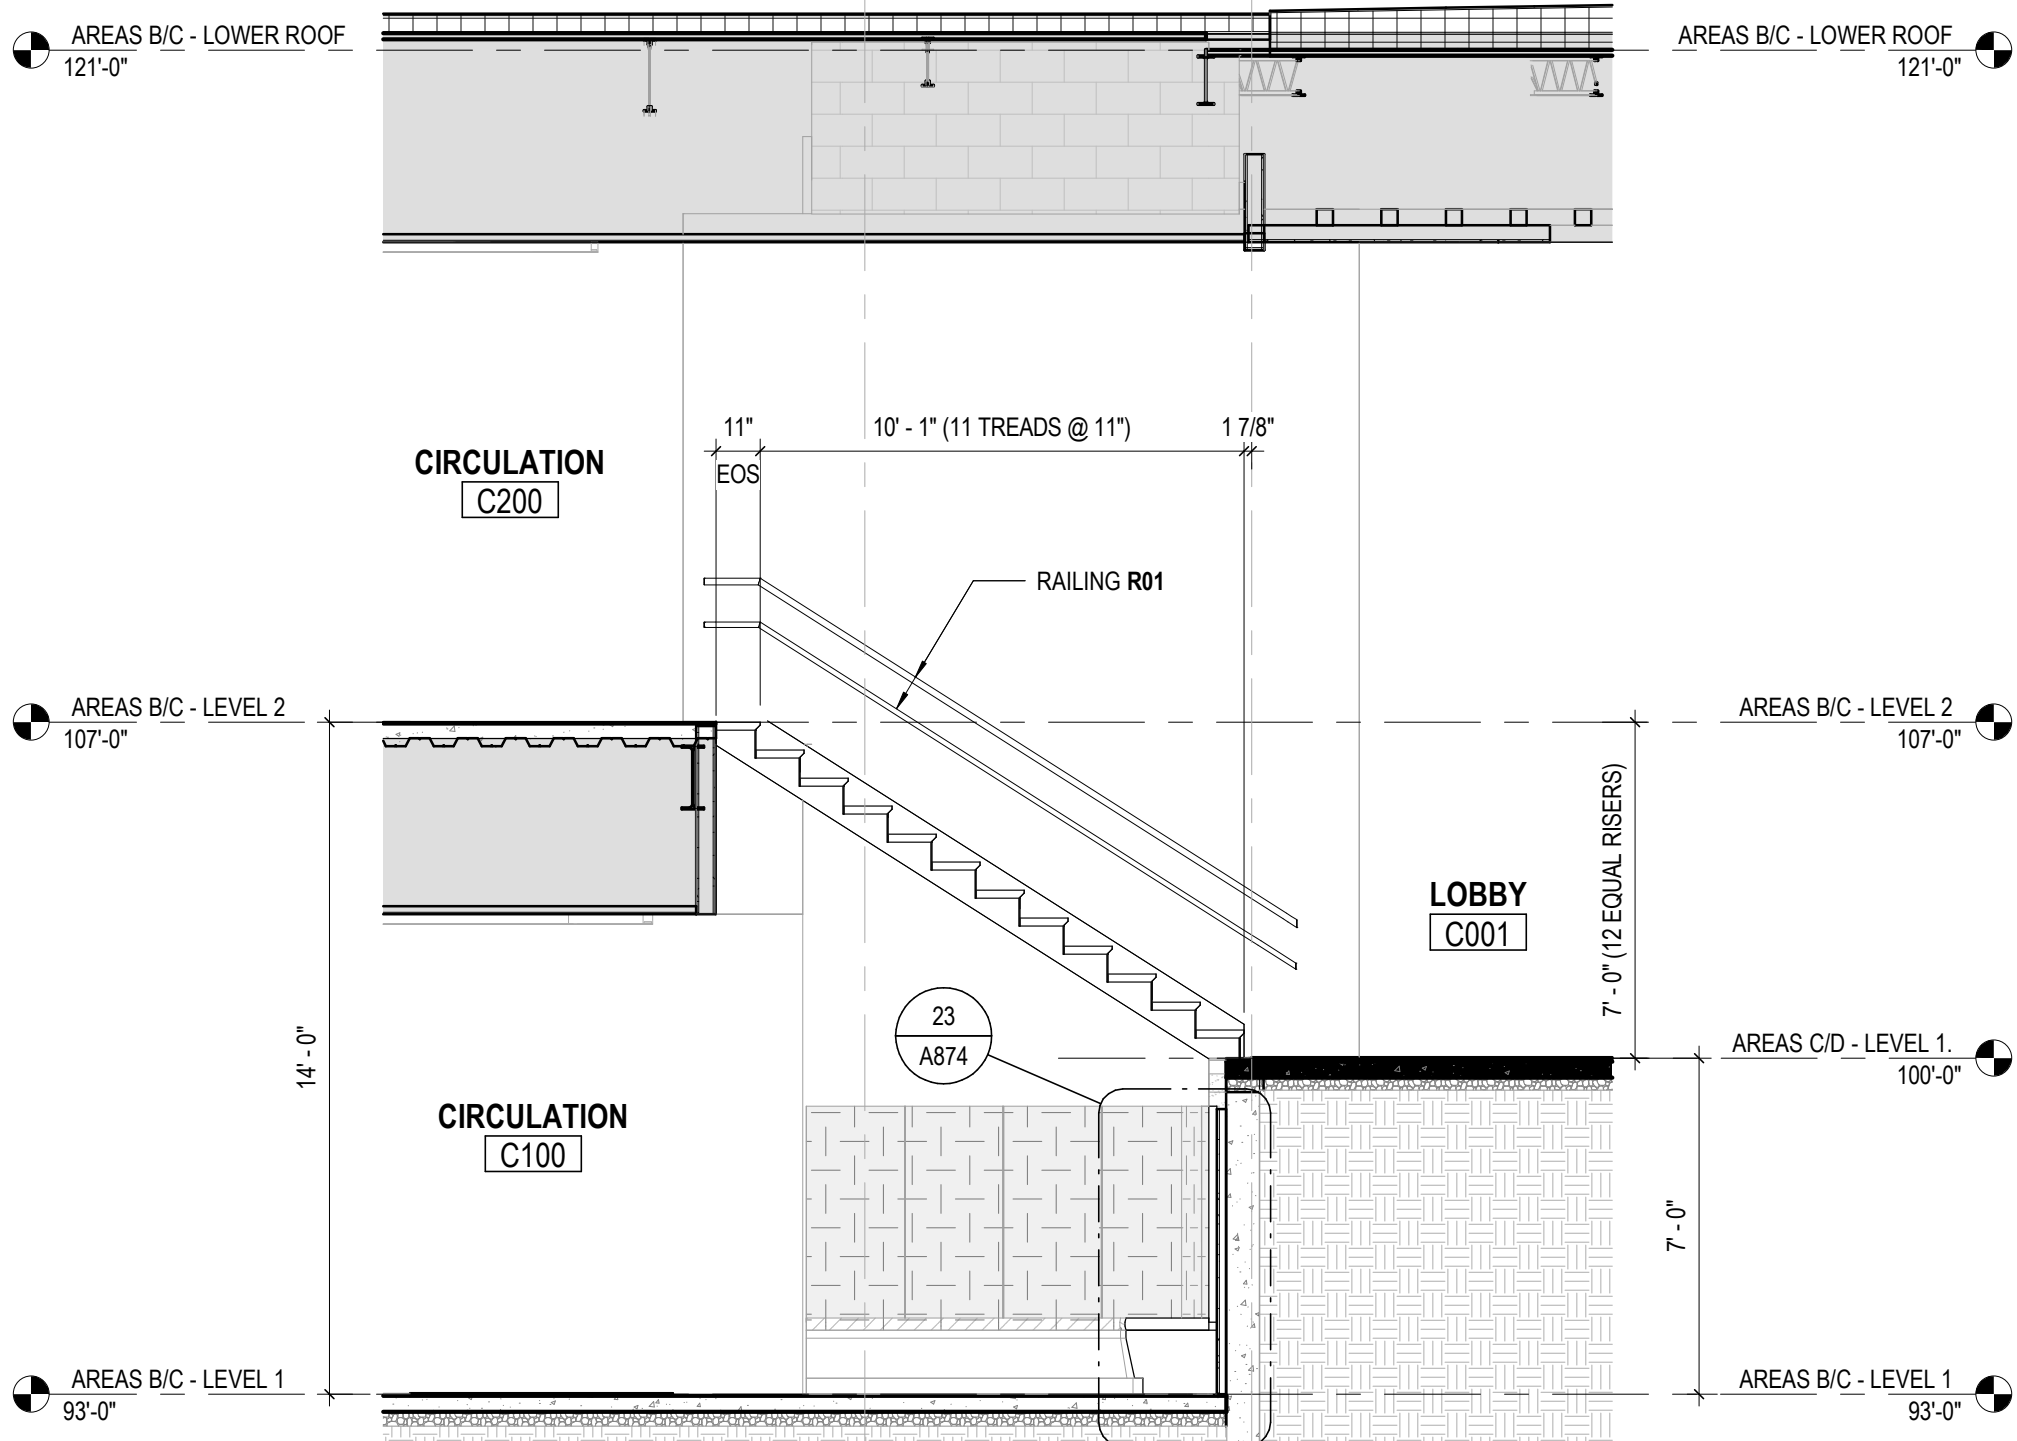


7 SECTION STAIR - AREA C - SECTION B.2
1/4" = 1'-0"
REF: 1 / A615

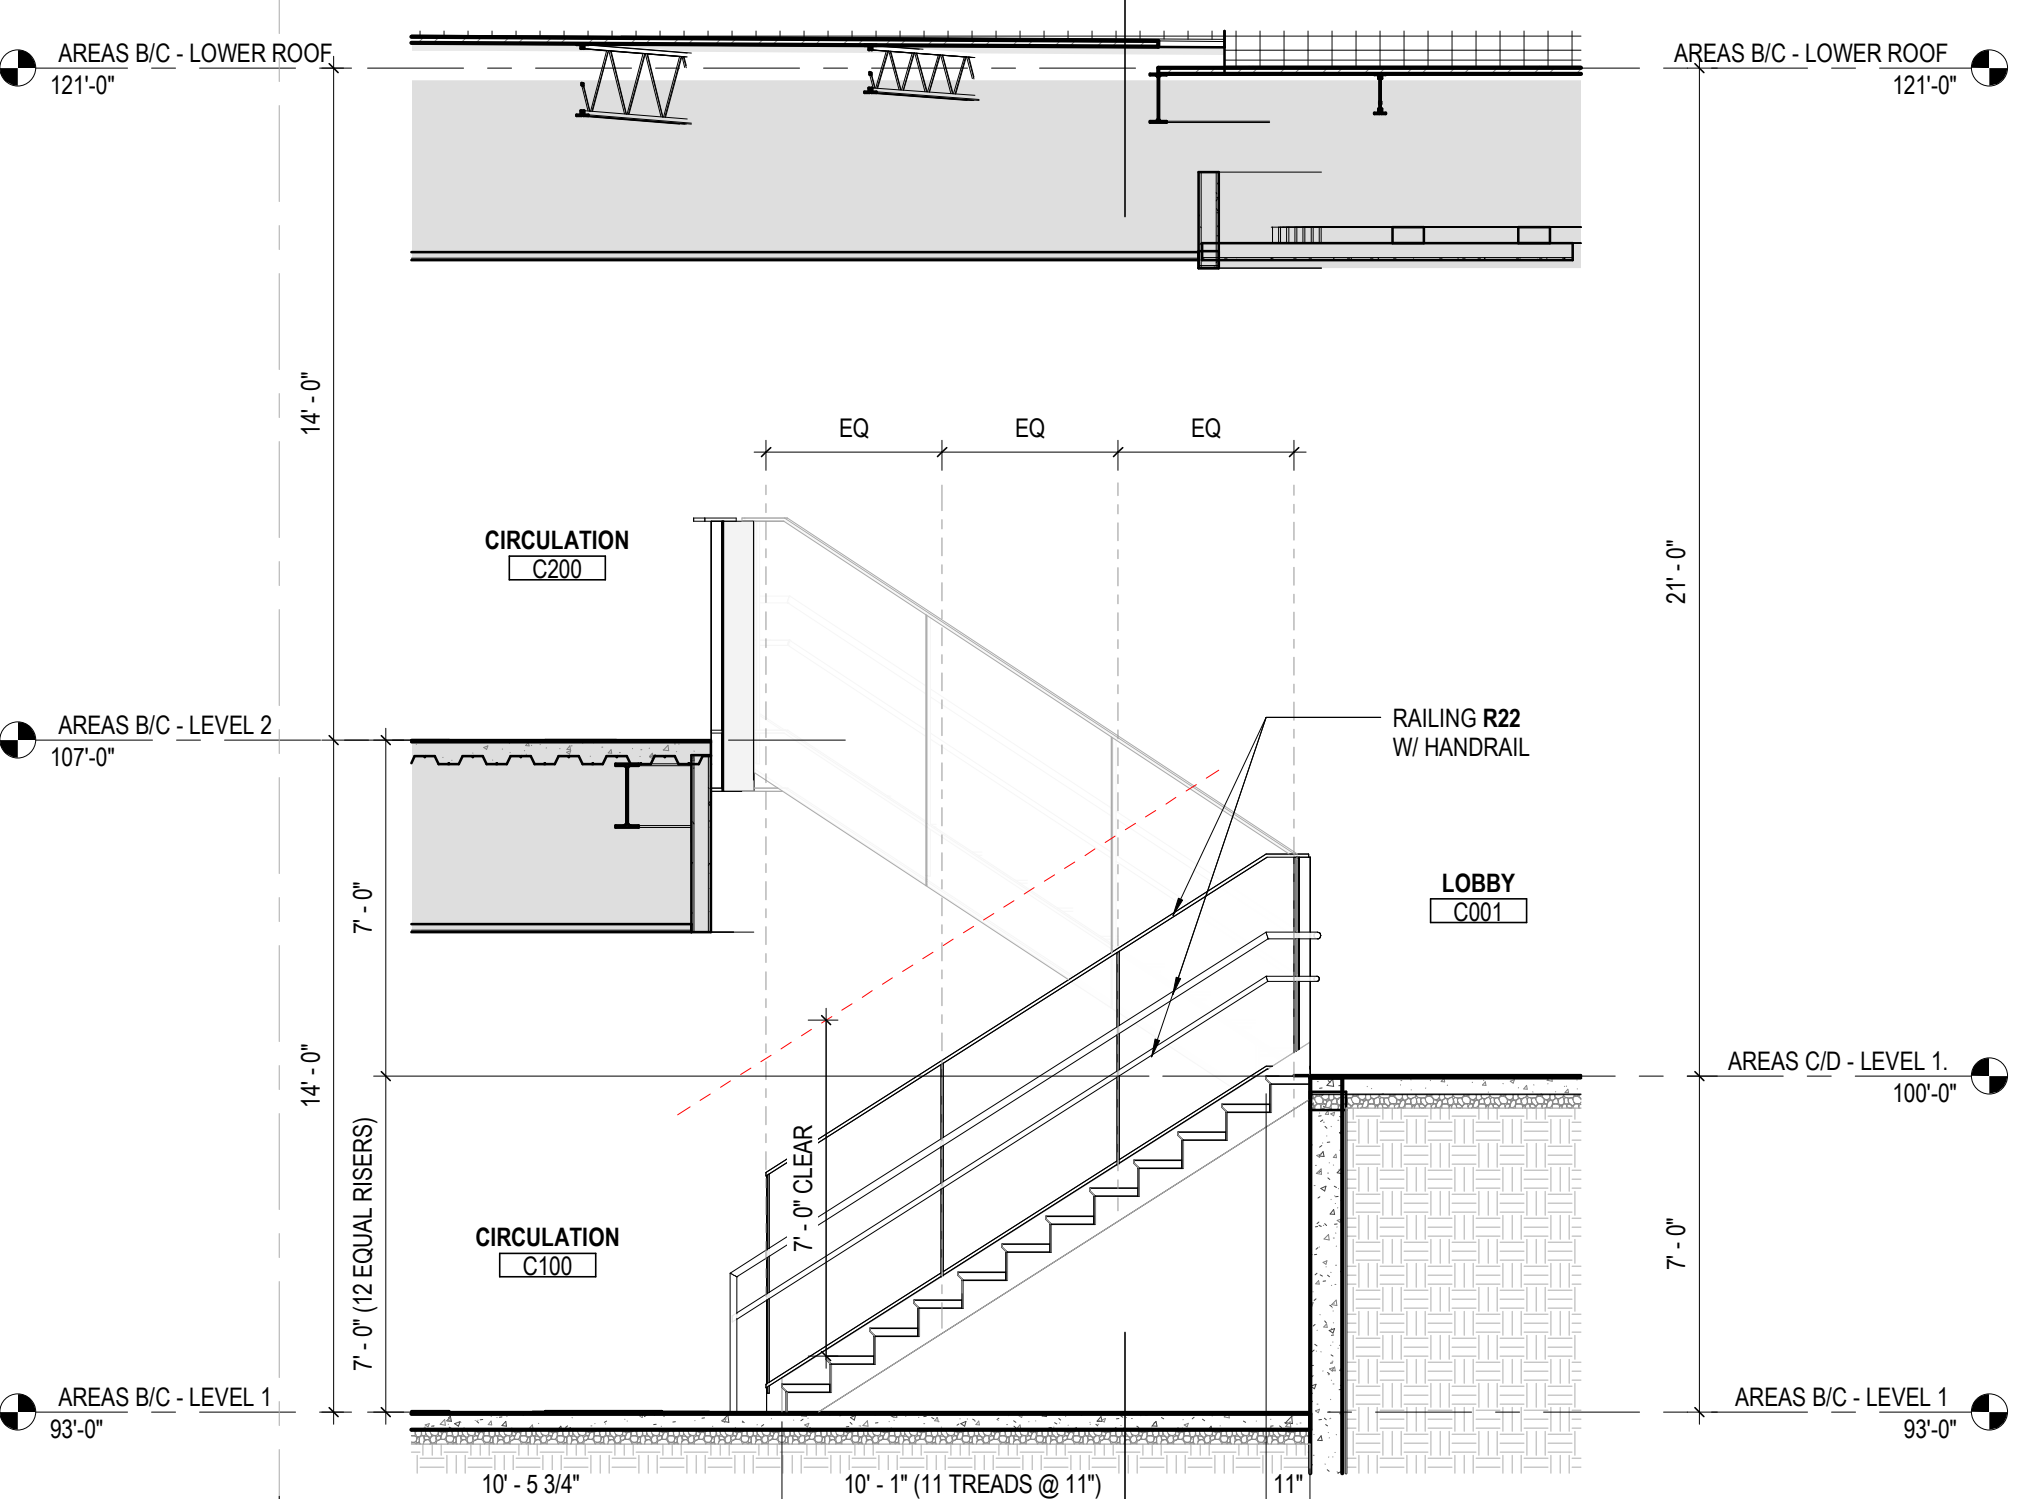


5 SECTION STAIR - AREA C - SECTION A.1
1/4" = 1'-0"
REF: 1 / A615

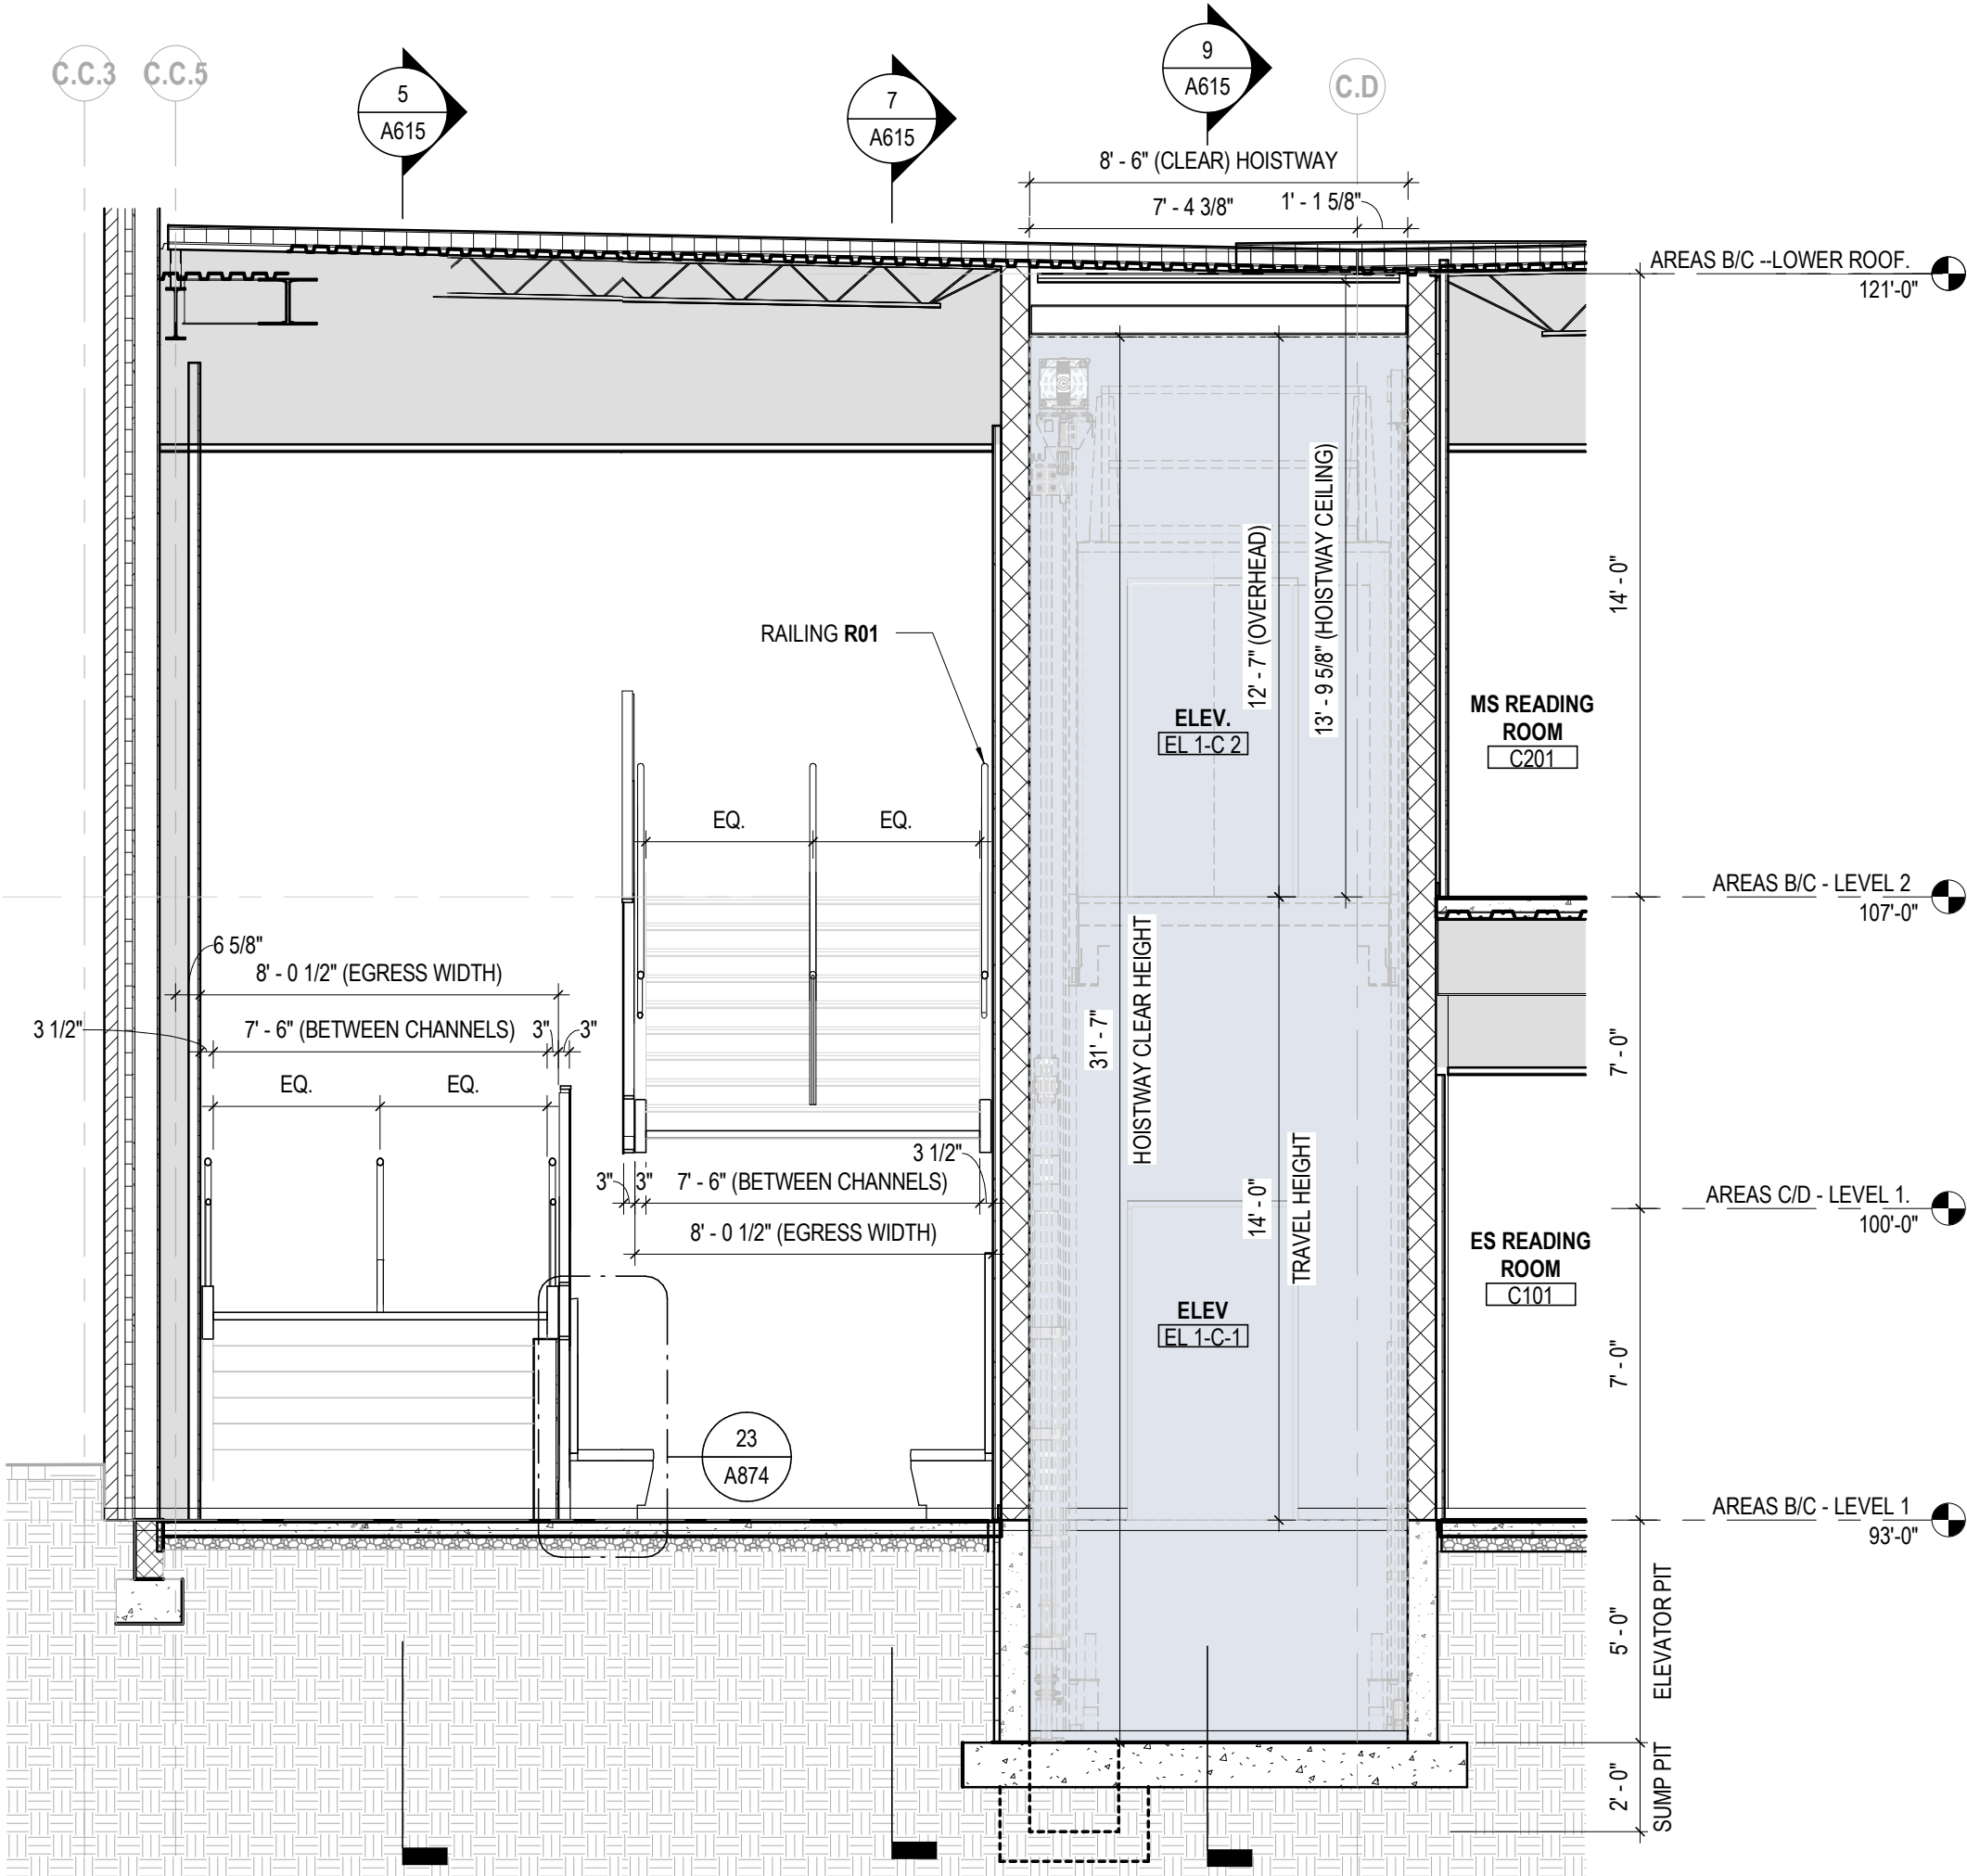


8 SECTION STAIR AREA C & D - NORTH - SOUTH
1/4" = 1'-0"
REF: 1 / A615

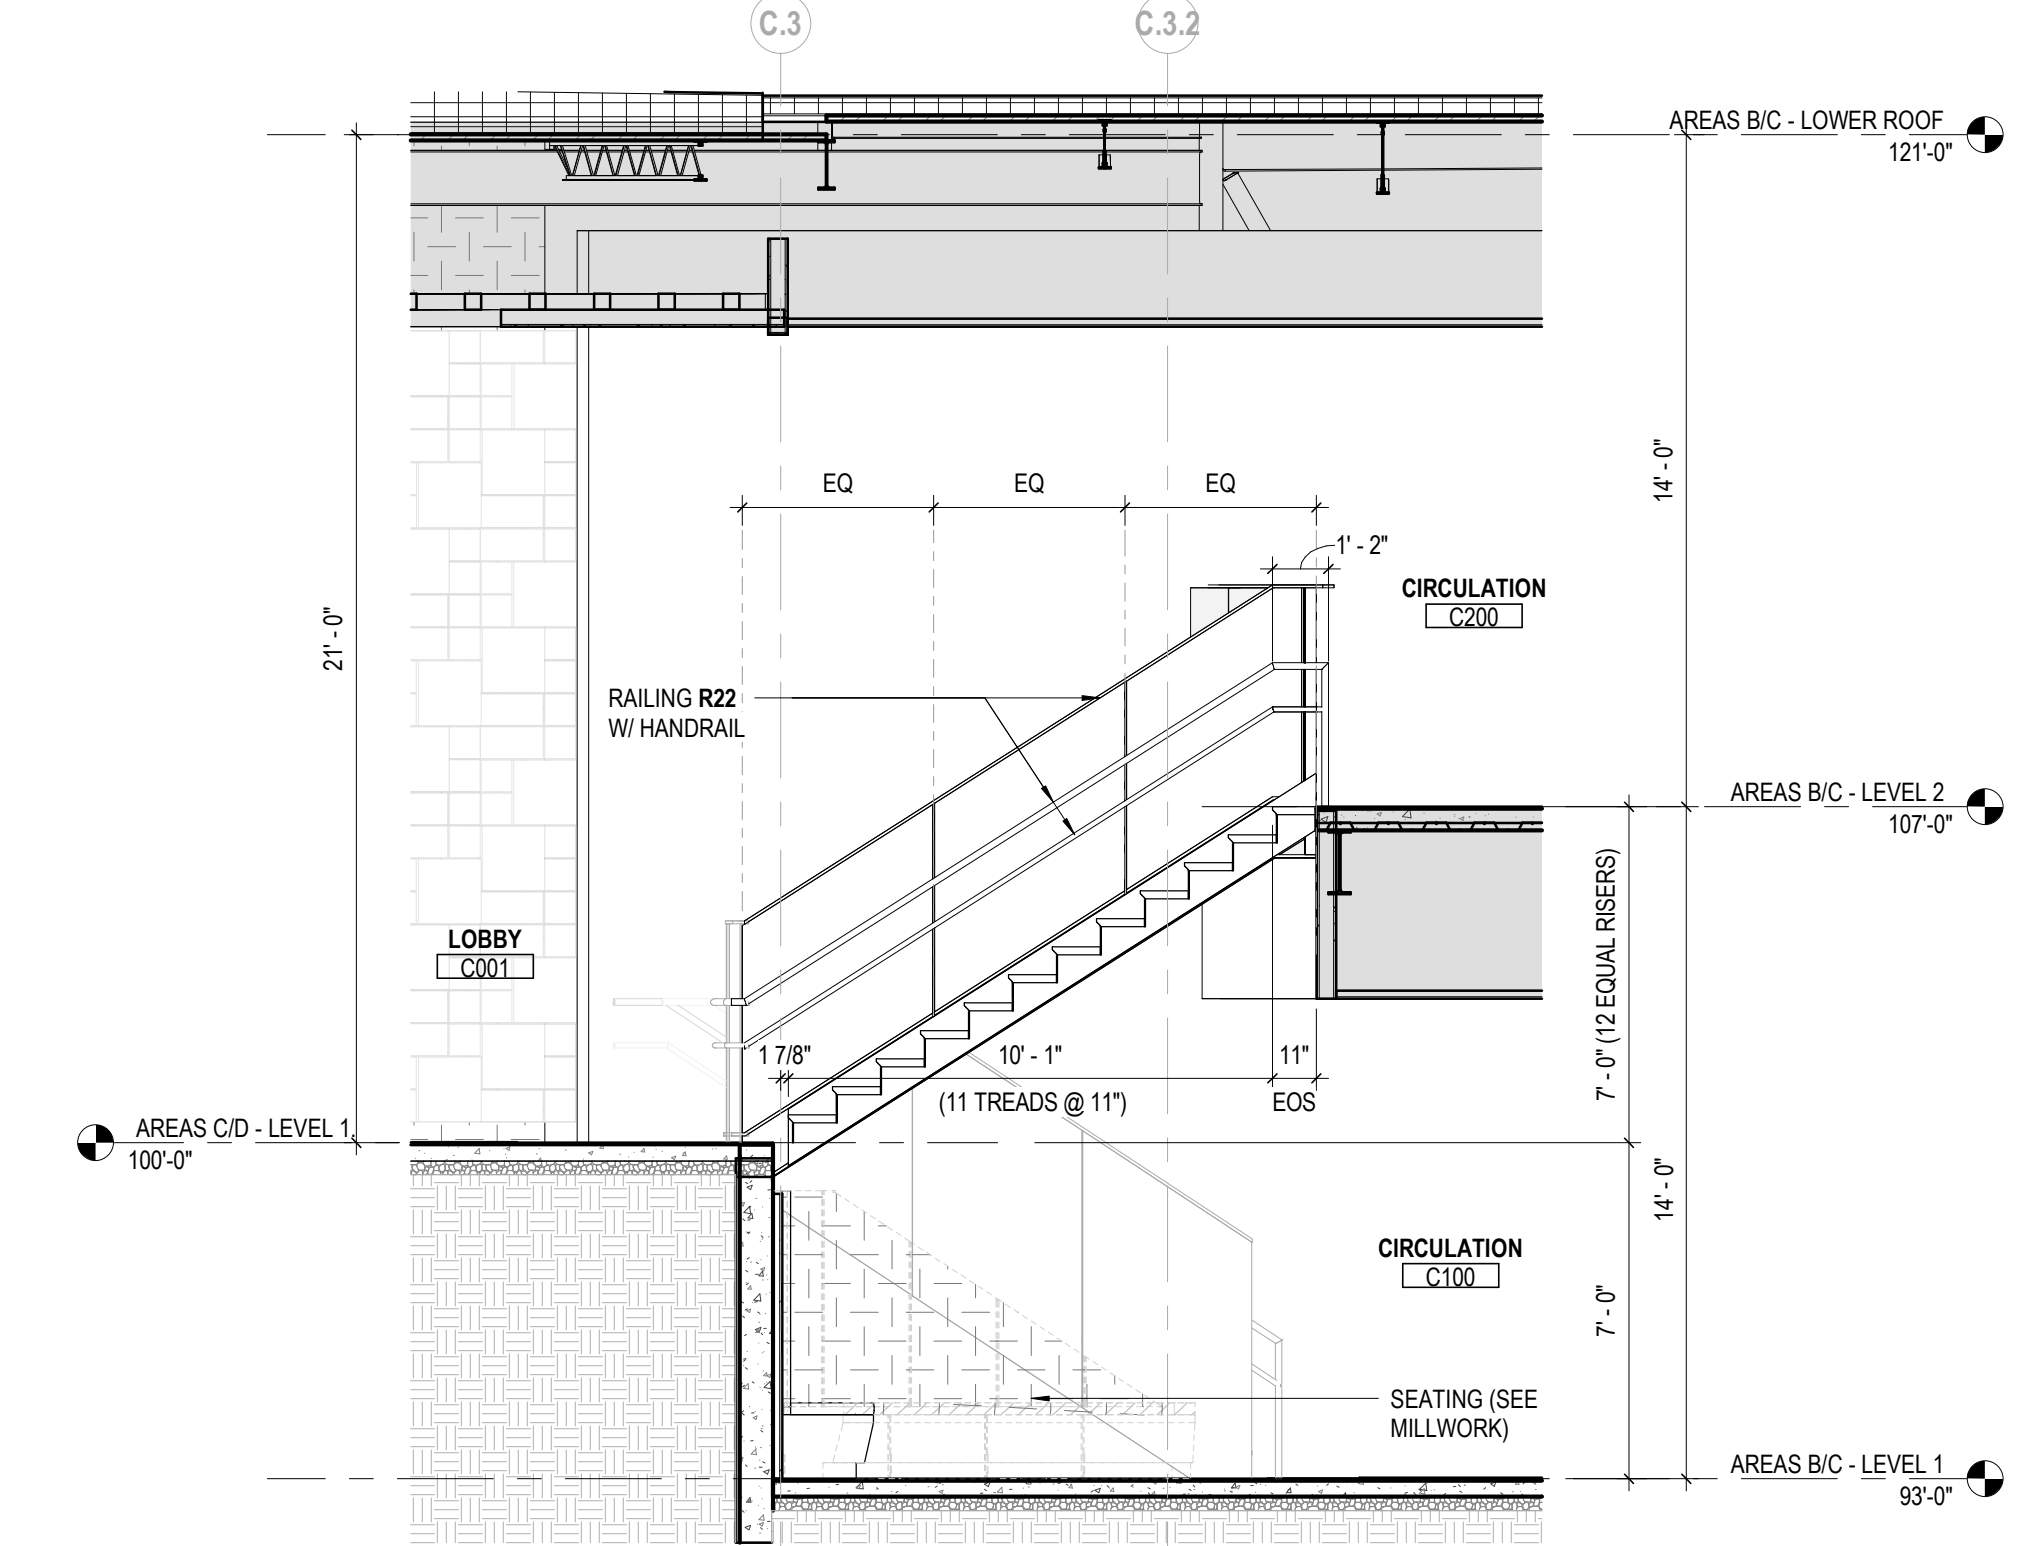


6 SECTION STAIR - AREA C - SECTION B.1
1/4" = 1'-0"
REF: 1 / A615

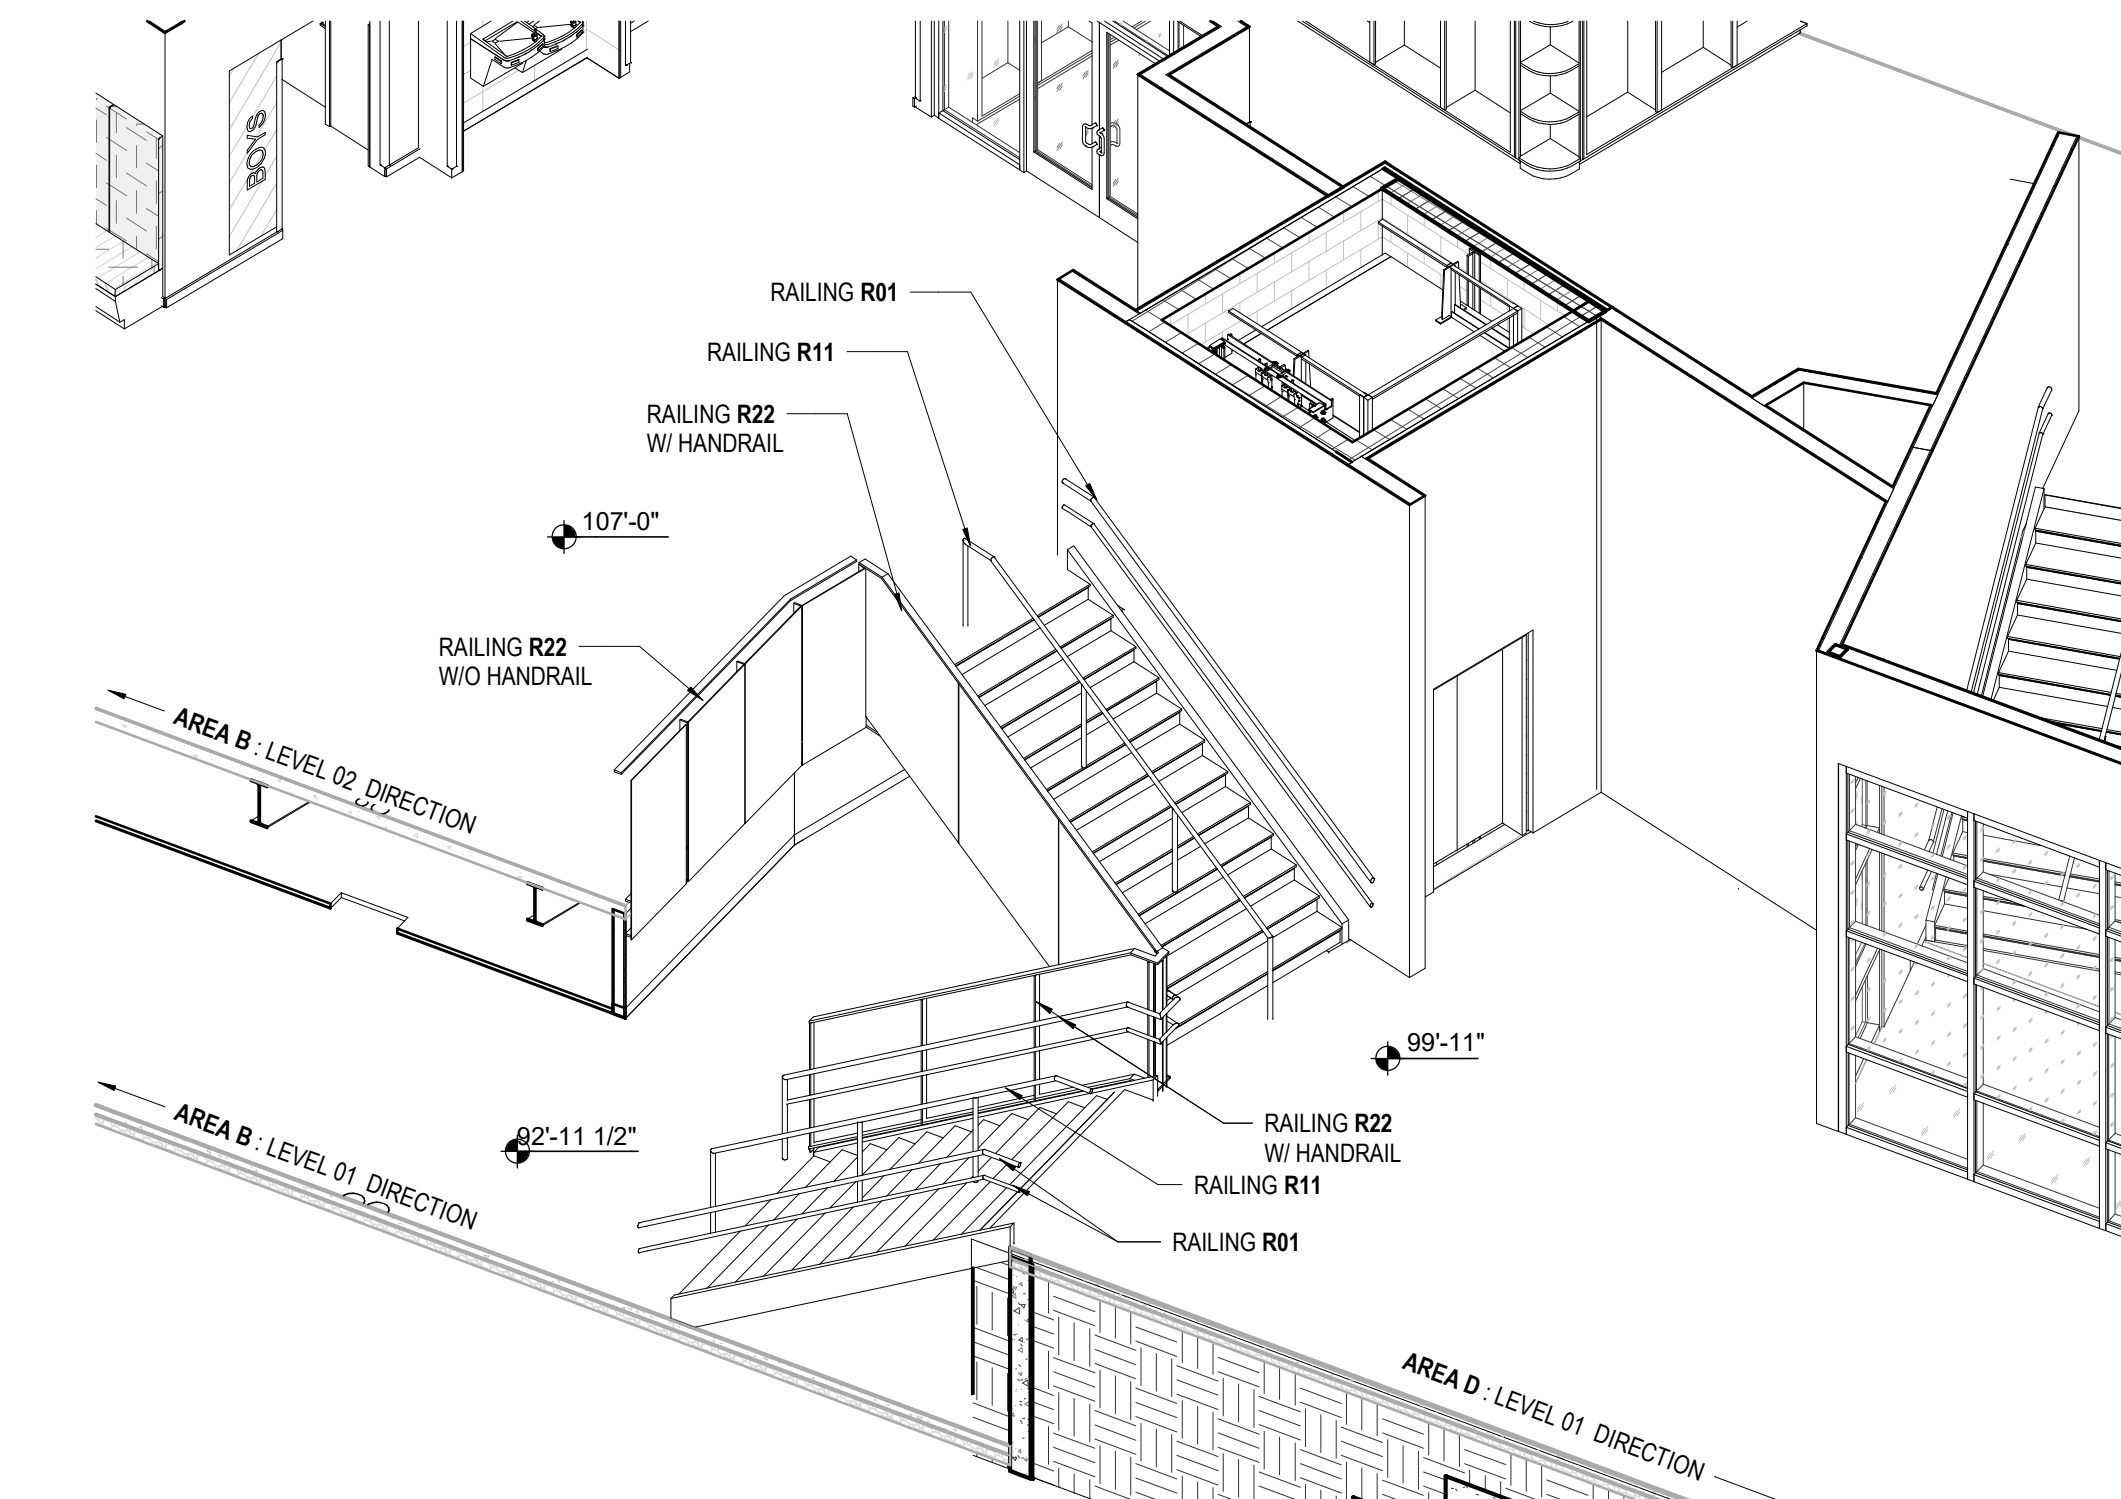


4 3D VIEW - REFERENCE ONLY

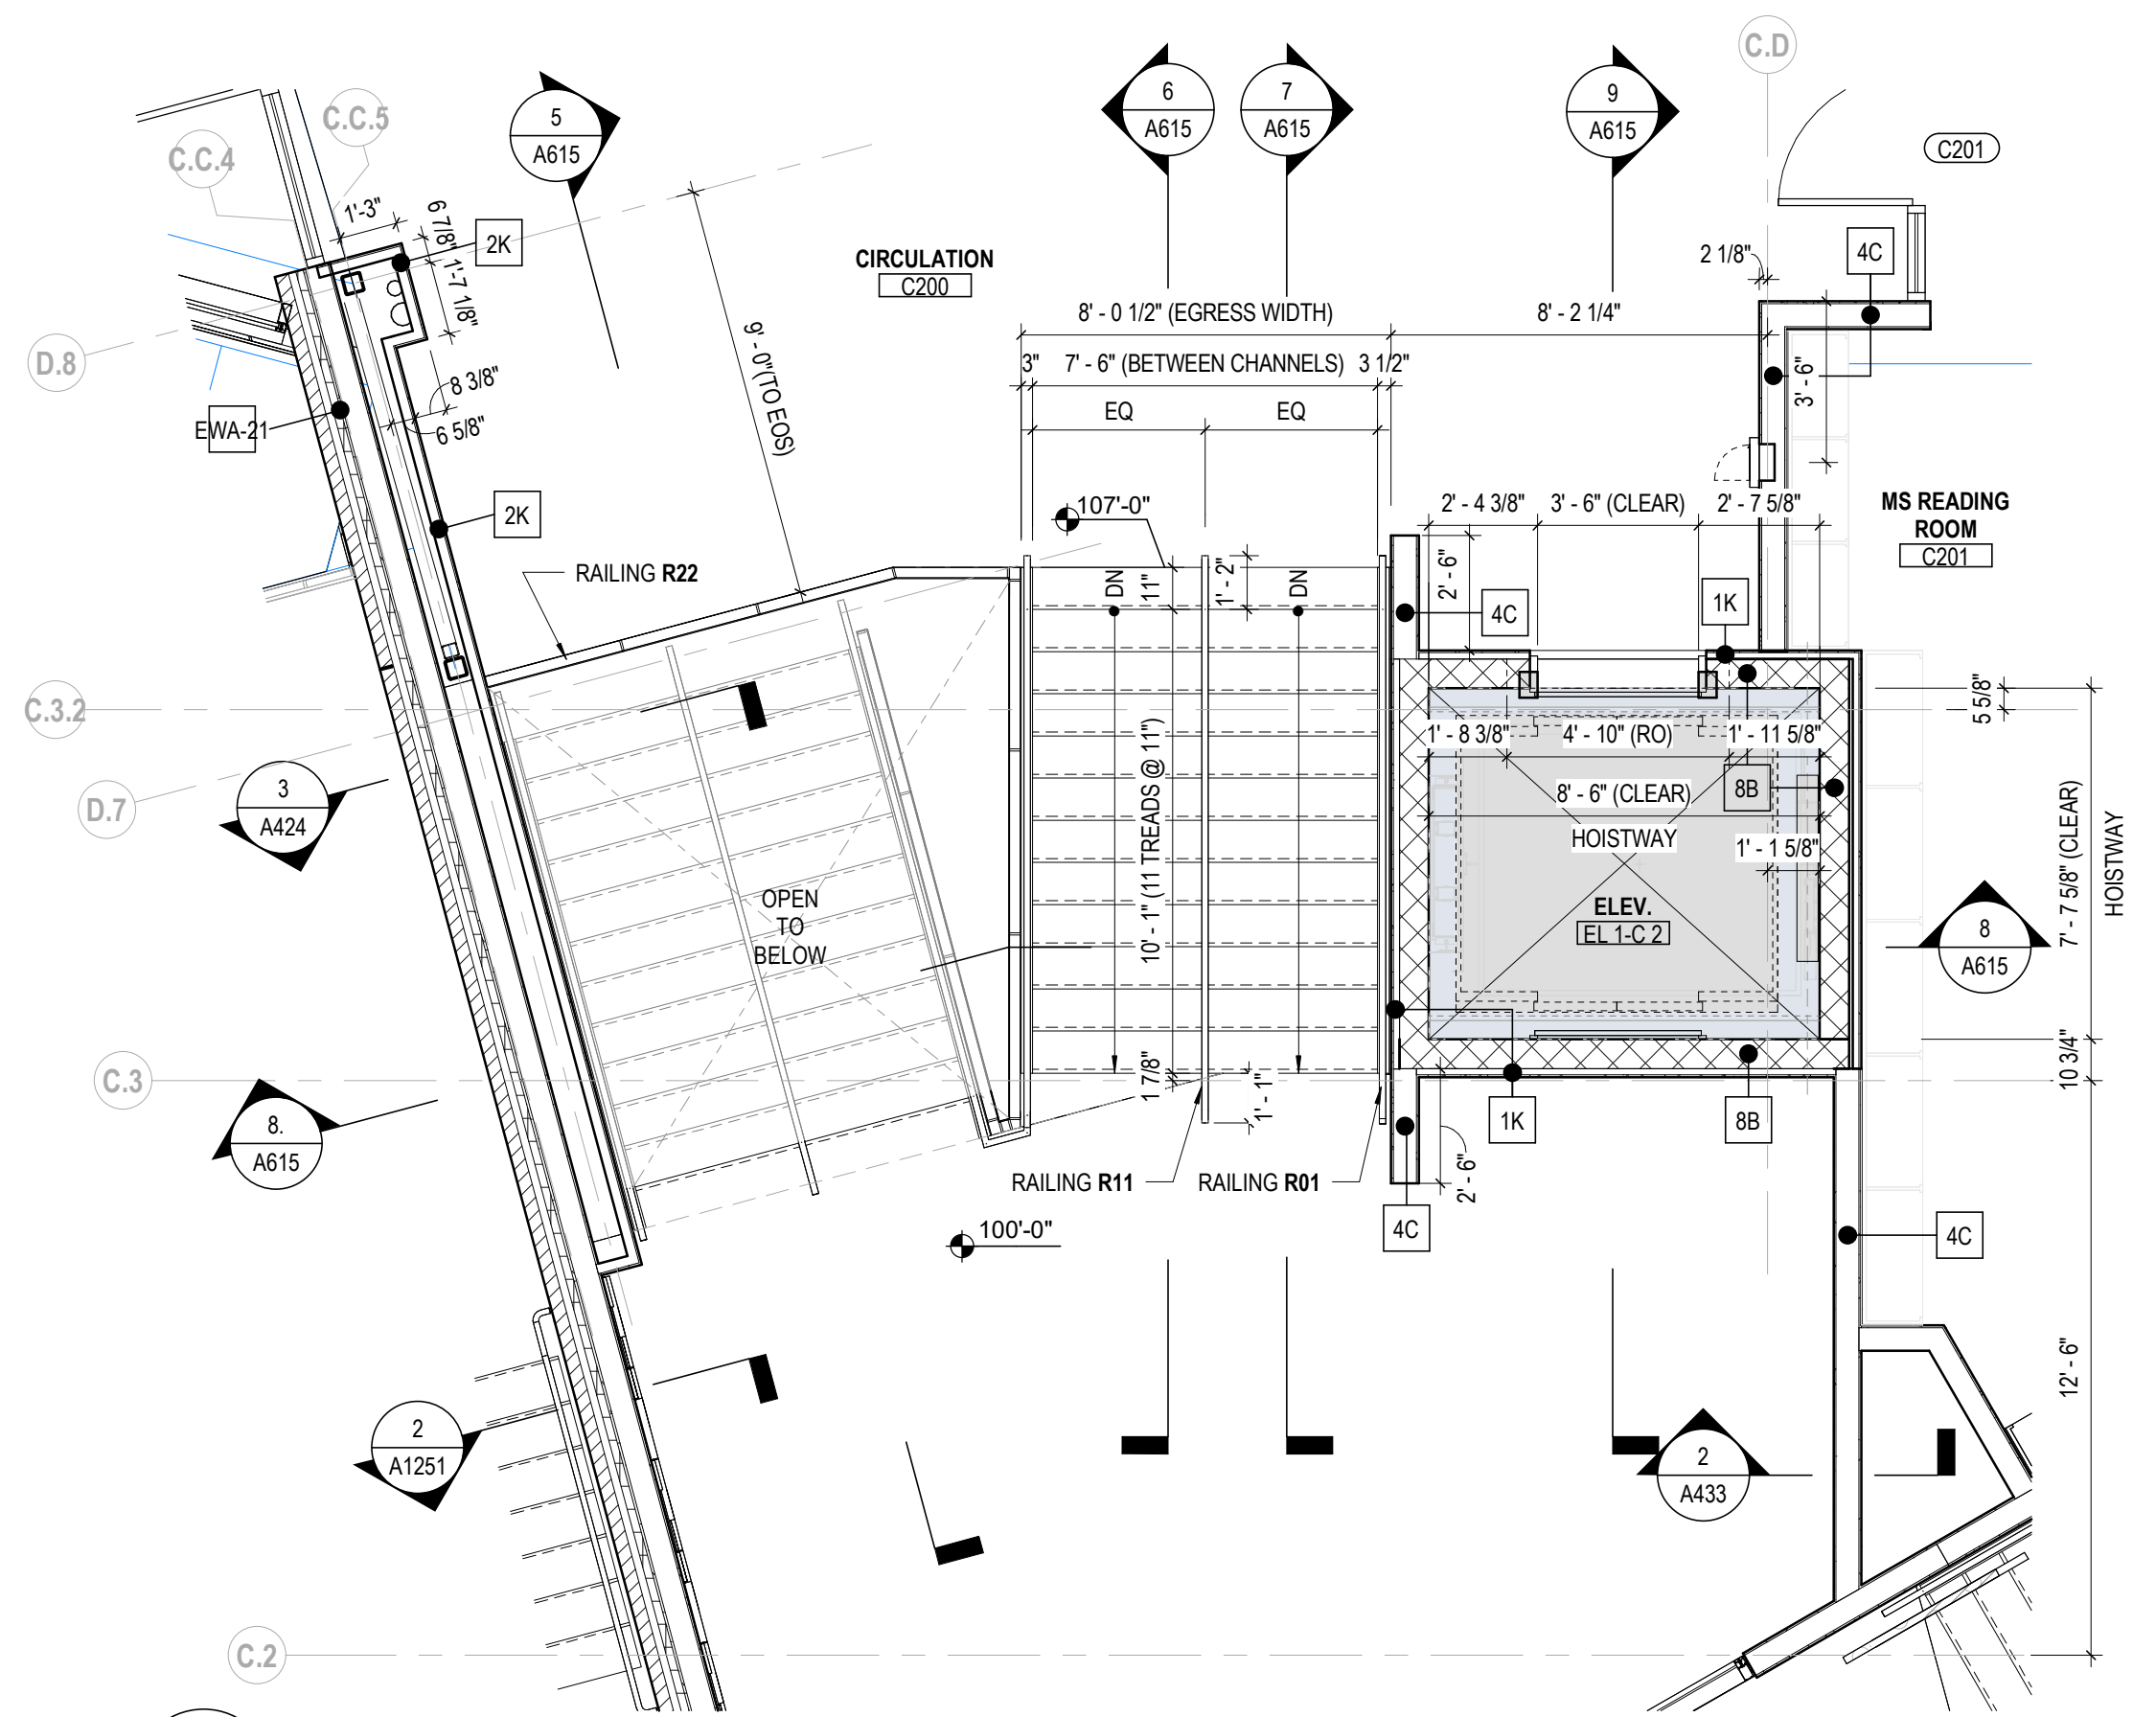

3 PLAN STAIR PLAN @ EL 107'-0" - AREA C
1/4" = 1'-0"

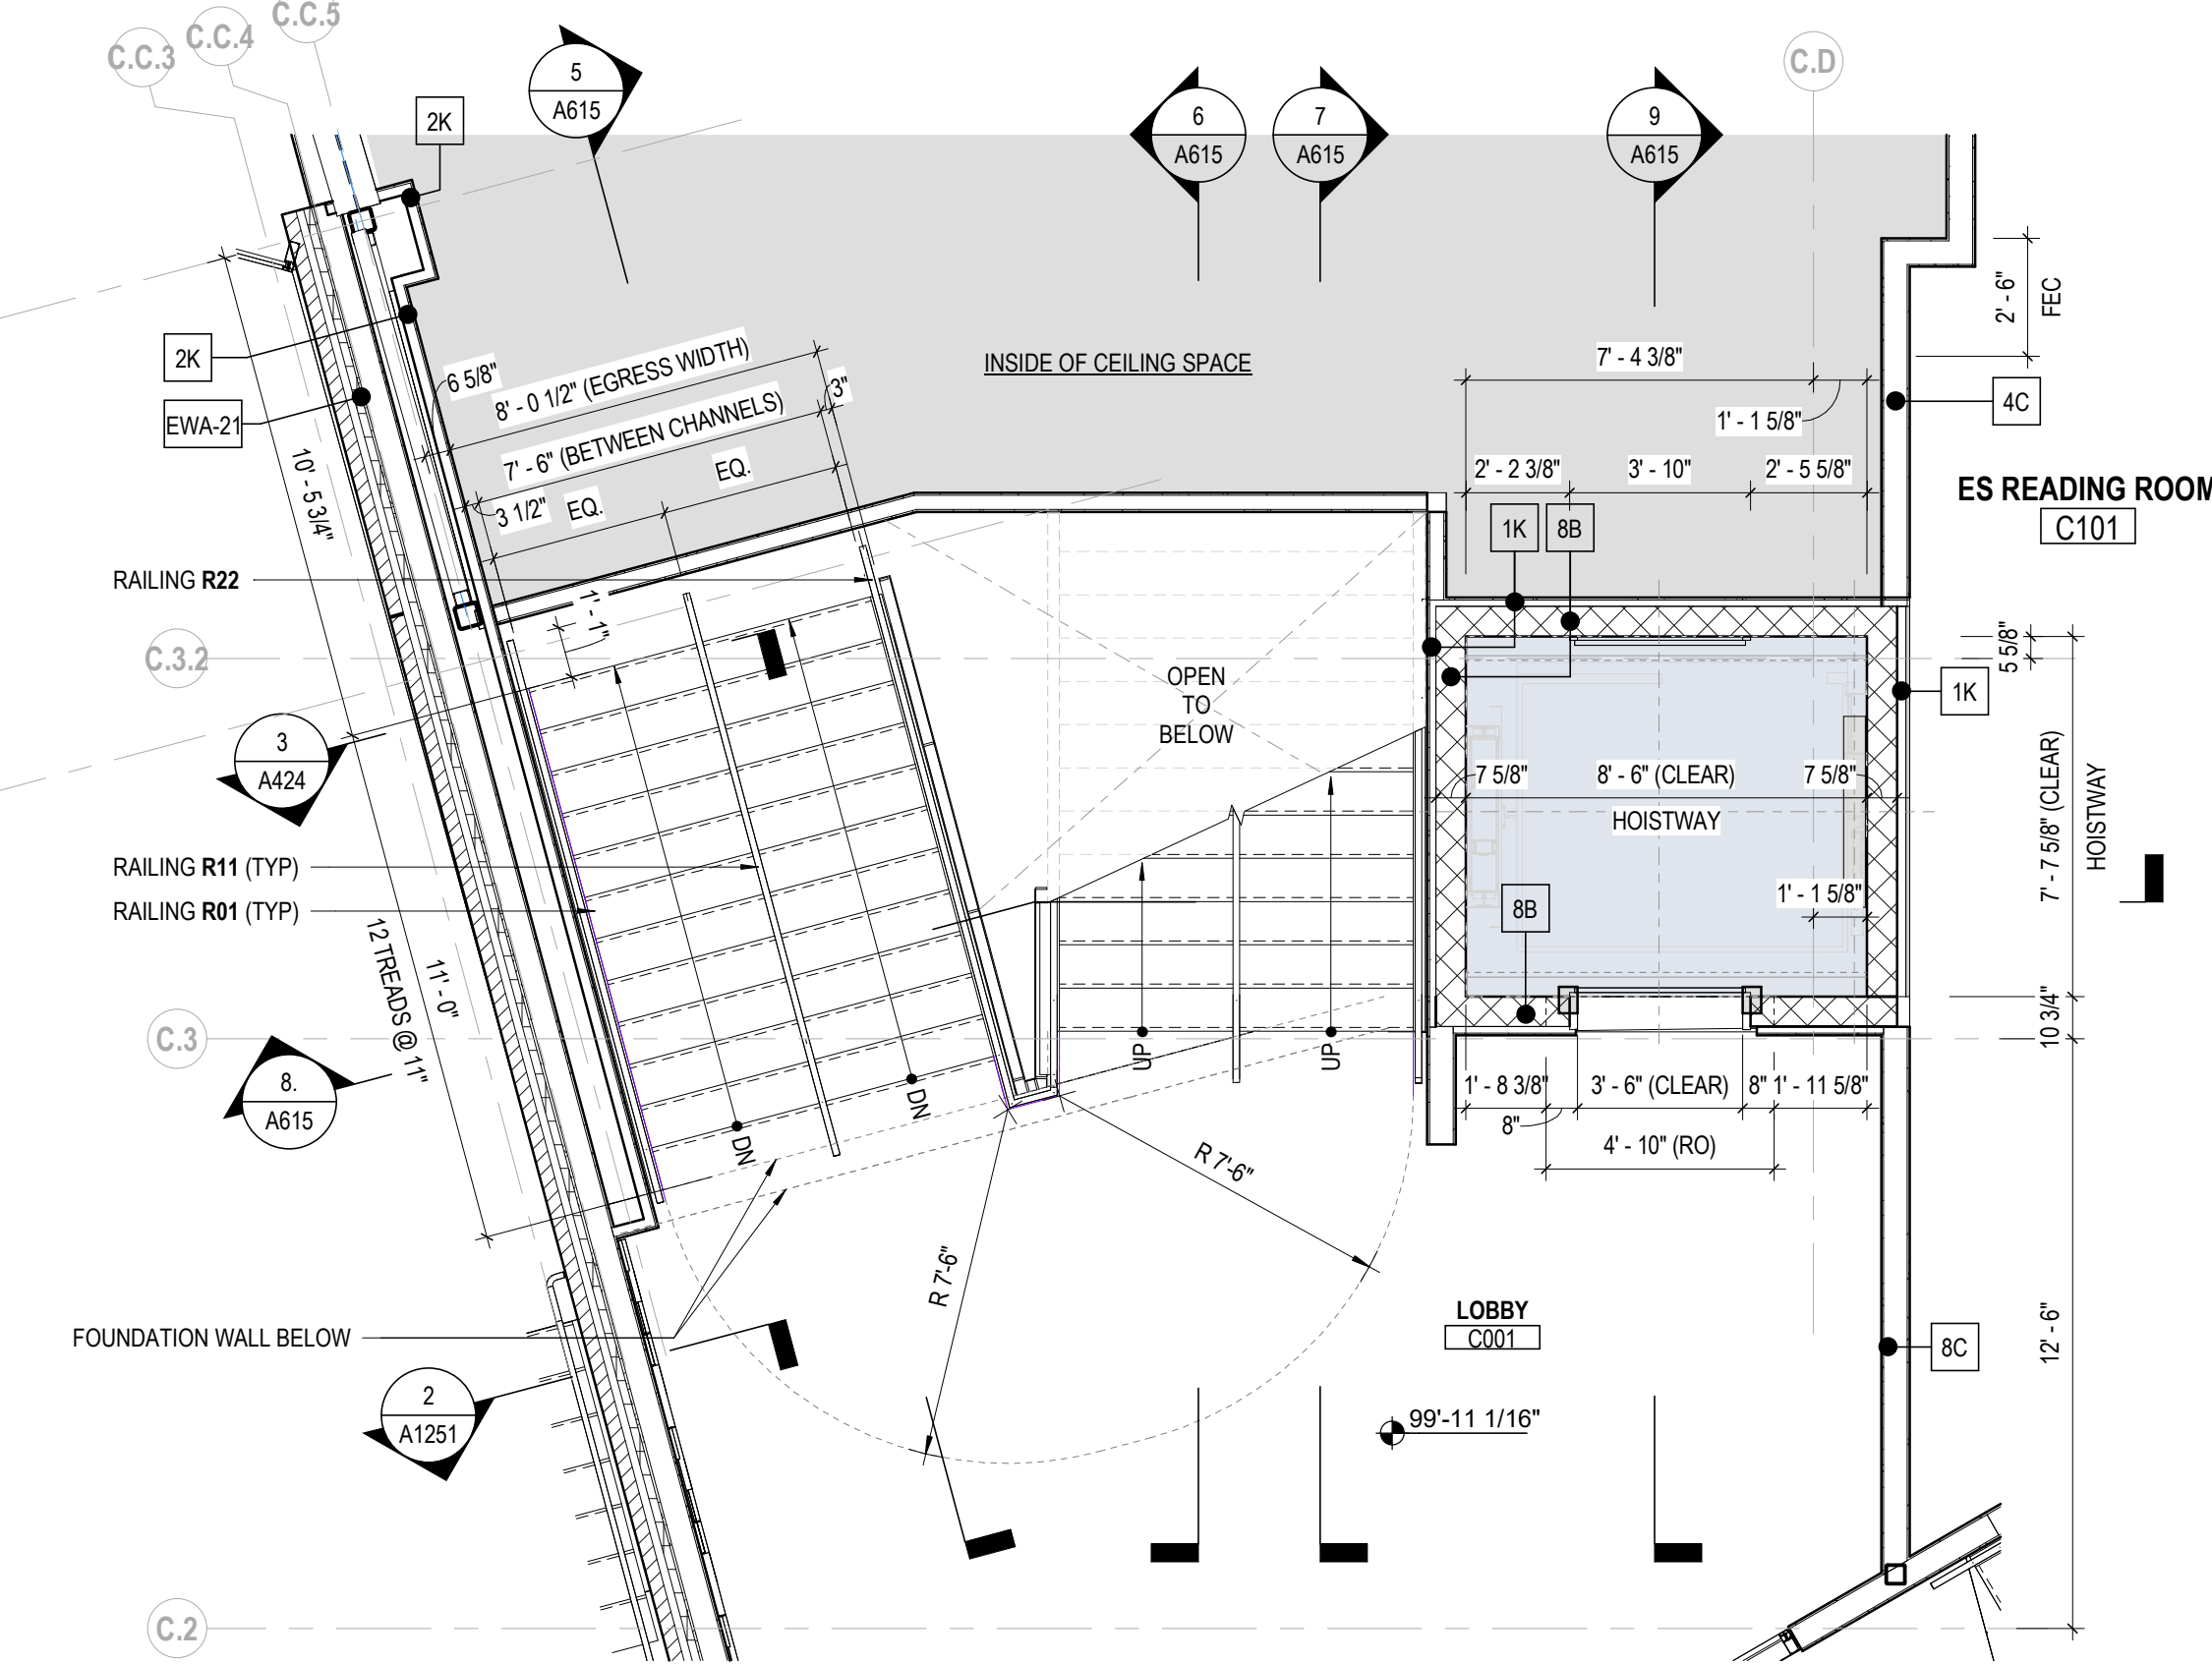

2 PLAN STAIR PLAN @ EL 100'-0" - AREA C
1/4" = 1'-0"

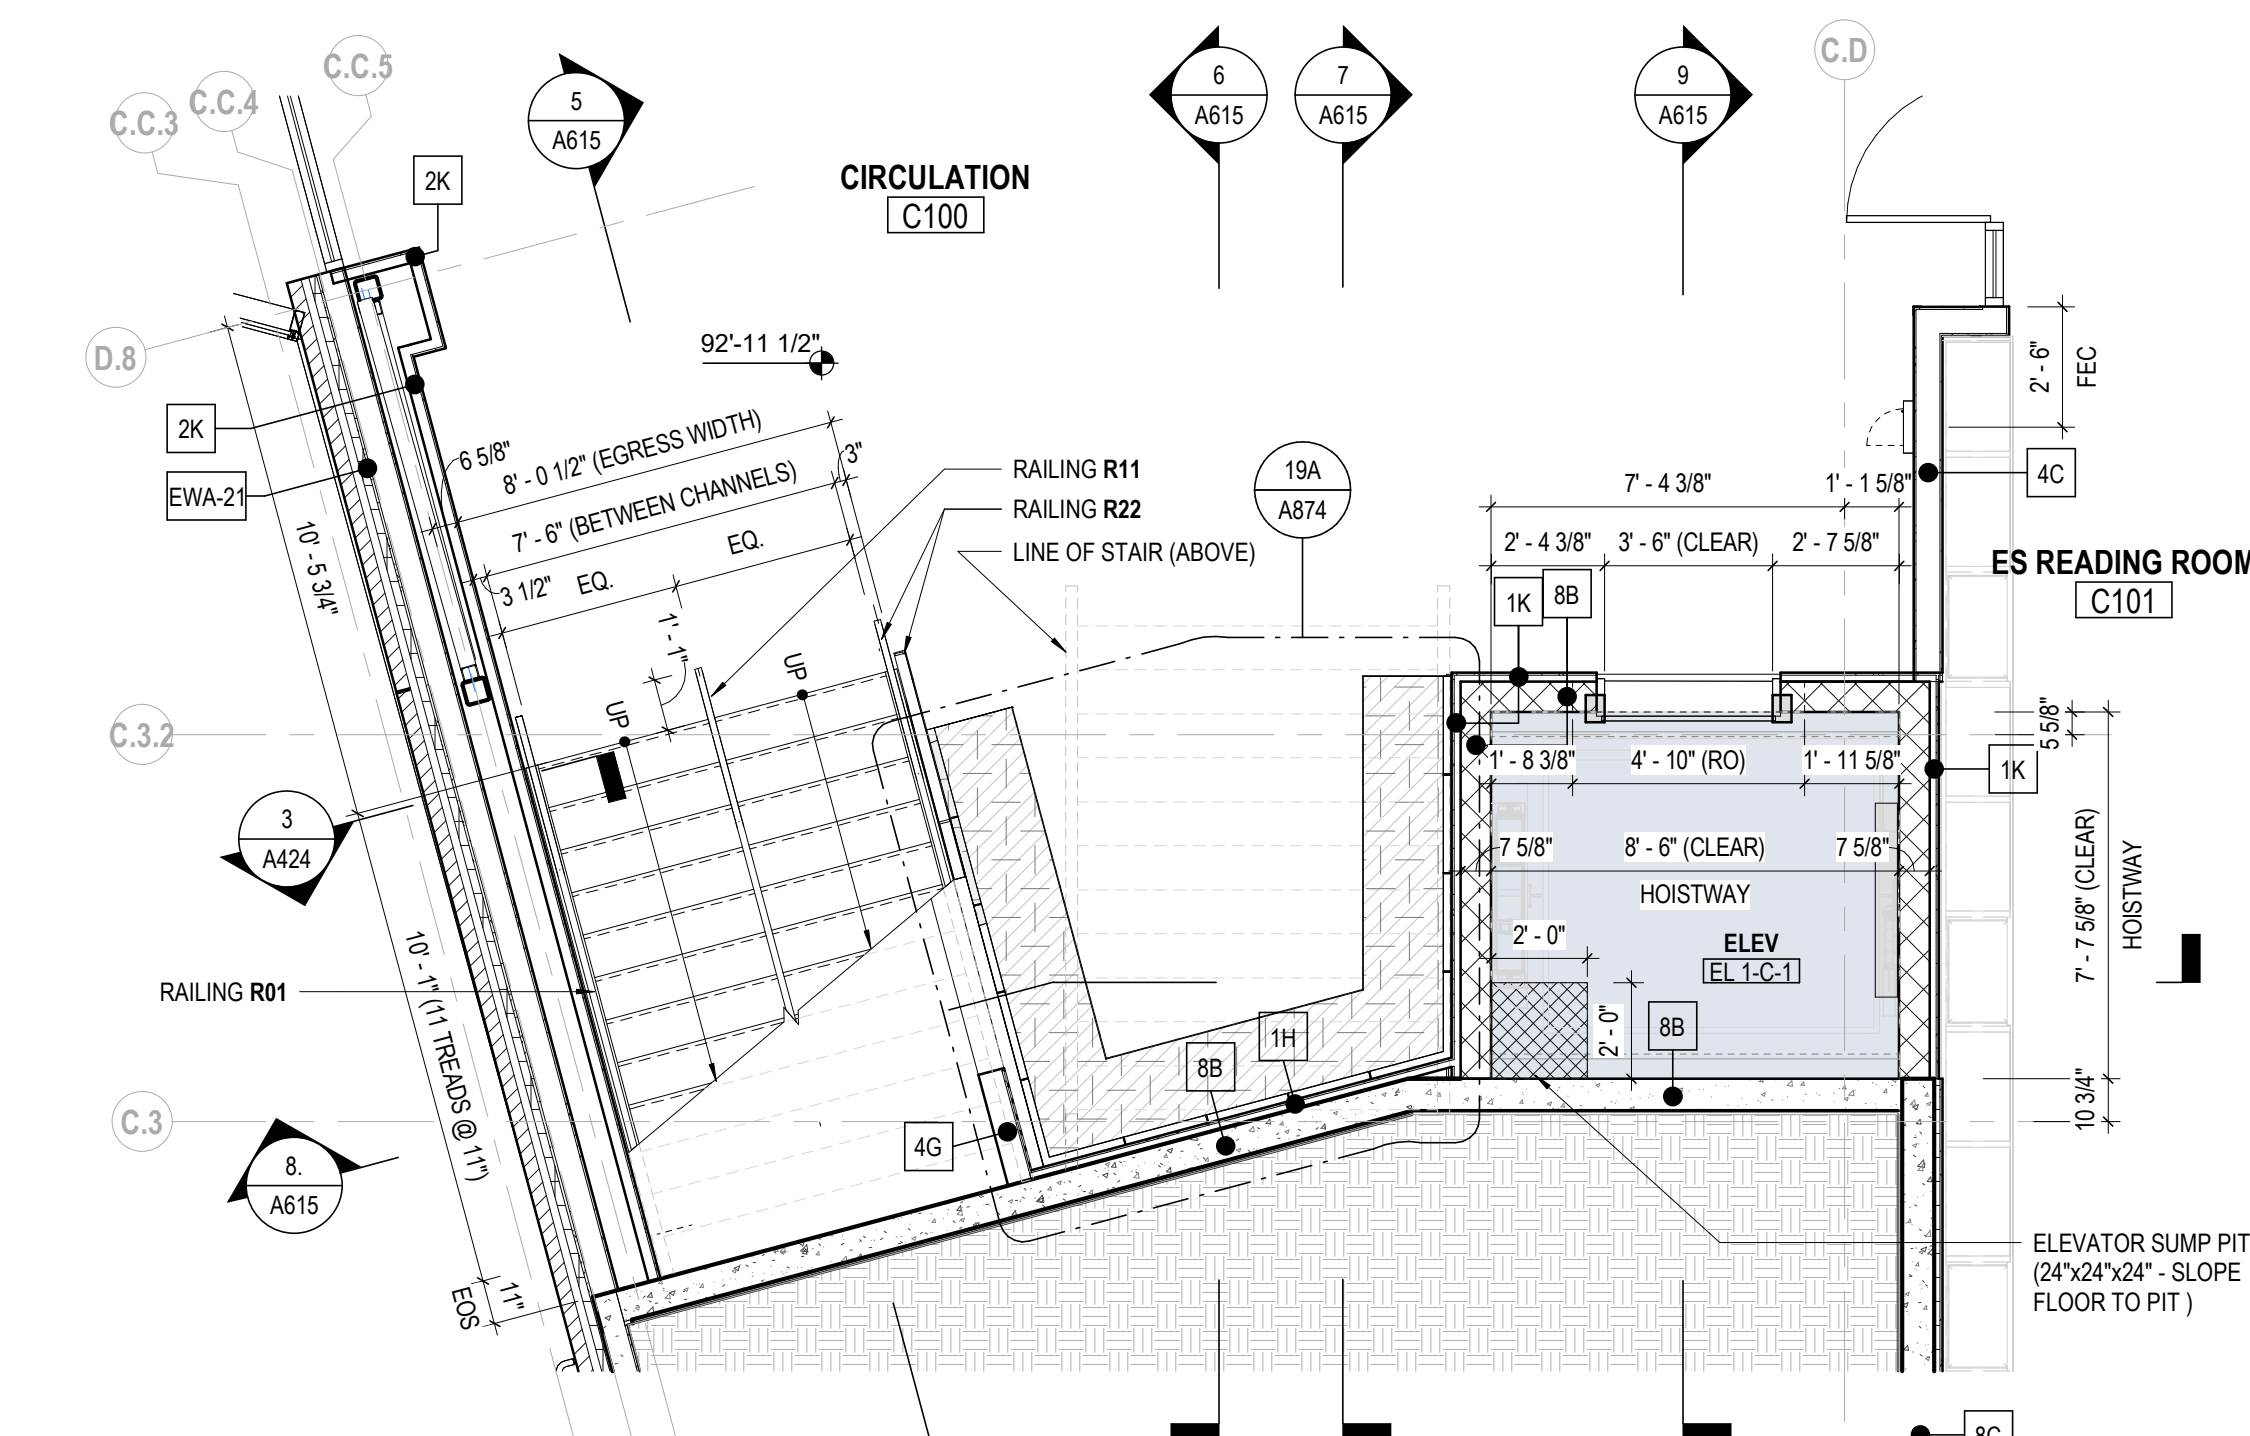

1 PLAN STAIR PLAN @ EL 93'-0" - AREA C
1/4" = 1'-0"

VERTICAL CIRCULATION GENERAL NOTES

1. REFER TO G101 & G102 FOR EGRESS CAPACITY INFORMATION.
2. REFER TO A651 FOR TYPICAL STAIR DETAILS.
3. REFER TO A671 FOR TYPICAL ELEVATOR DETAILS.
4. REFER TO A671 FOR TYPICAL ELEVATOR DETAILS.
5. REFER TO A900 SERIES FOR STAIR FINISH INFORMATION.
6. REFER TO A931, A932, AND A933 FOR FINISH MATERIAL INFORMATION.

KEYNOTE LEGEND

#	DATE	CHANGE DESCRIPTION
1	2025.03.28	ISSUE FOR PRICING
2	2025.05.09	ISSUE FOR OSF - CD


Moody Nolan
300 SPRUCE STREET
SUITE 300
COLUMBUS, OHIO 43215
PHONE: 614-461-4664

**LEGACY EARLY COLLEGE
NEW CHARTER SCHOOL**
504 WEST MARION ROAD, GREENVILLE, SC 29617


DRAWING TITLE:
ENLARGED PLANS & SECTIONS - STAIR & ELEVATOR - AREA C-D

05.09.2025
MOODY NOLAN - 23473
A615
ISSUE FOR OSF - CD


PROGRESS
DRAWING
NOT FOR
CONSTRUCTION

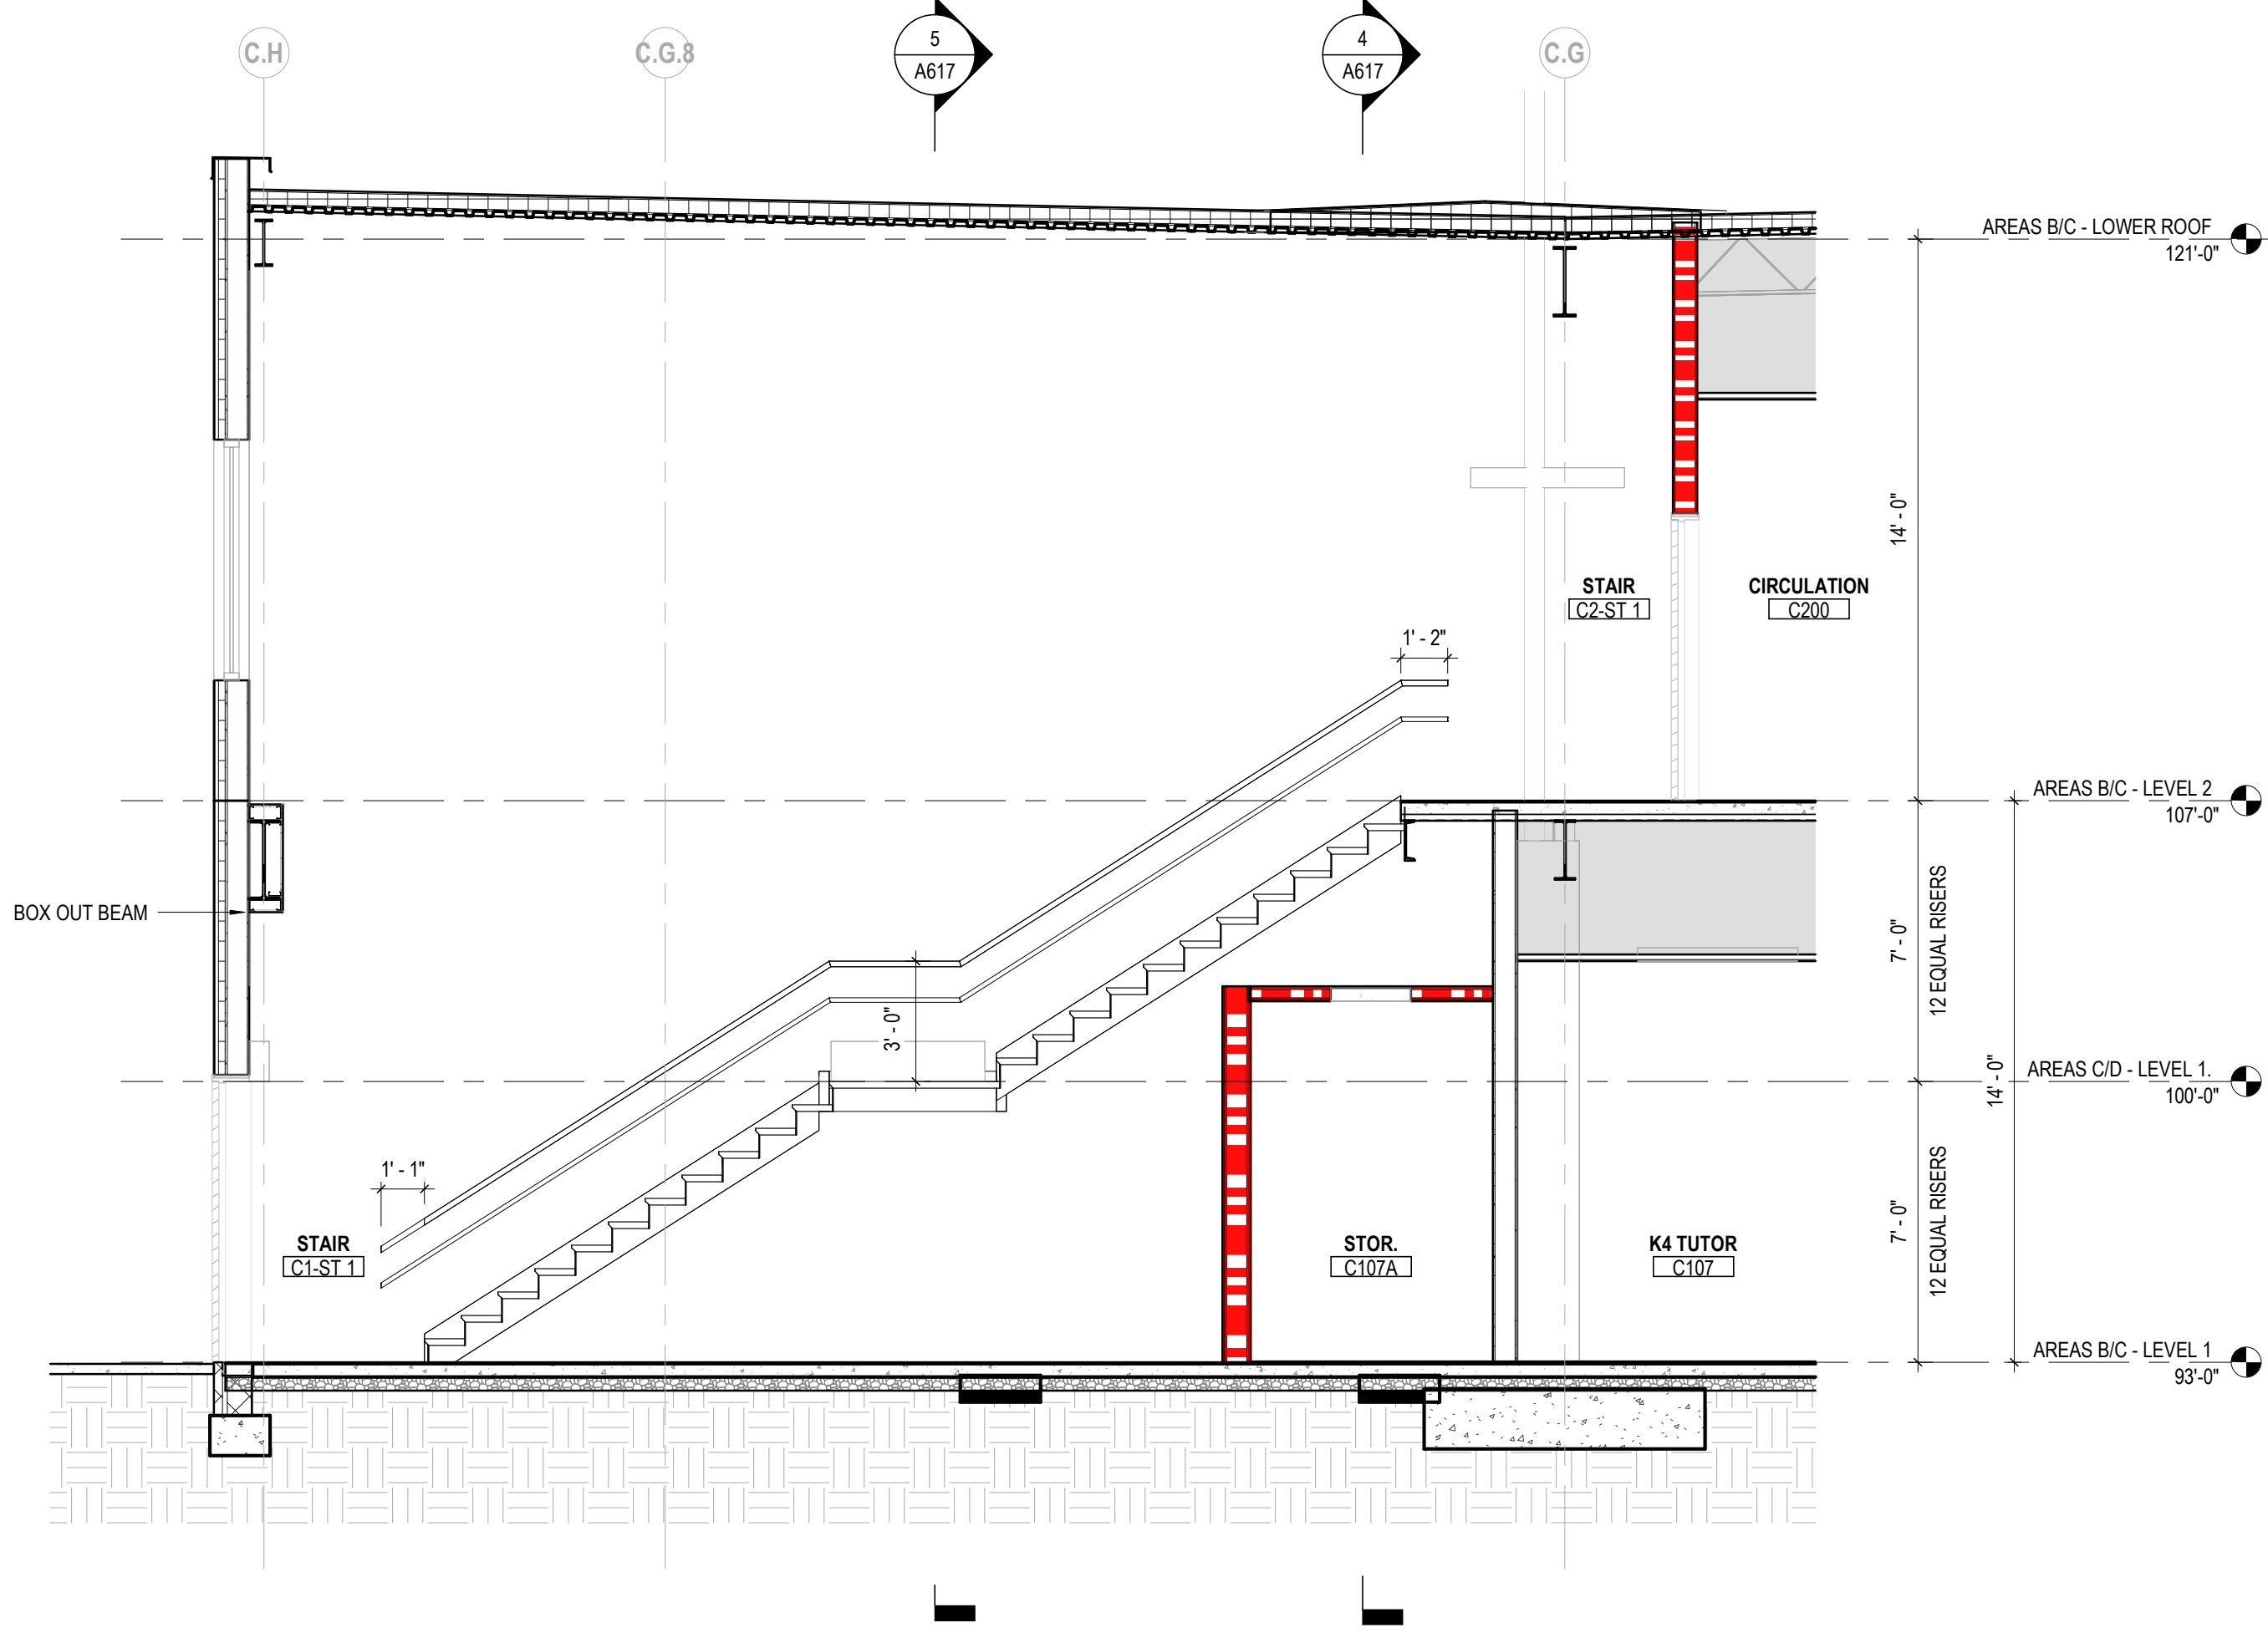


6 SECTION AREA C - STAIR C-1 SECTION LOOKING EAST2
1/4" = 1'-0" REF: 1 / A101C

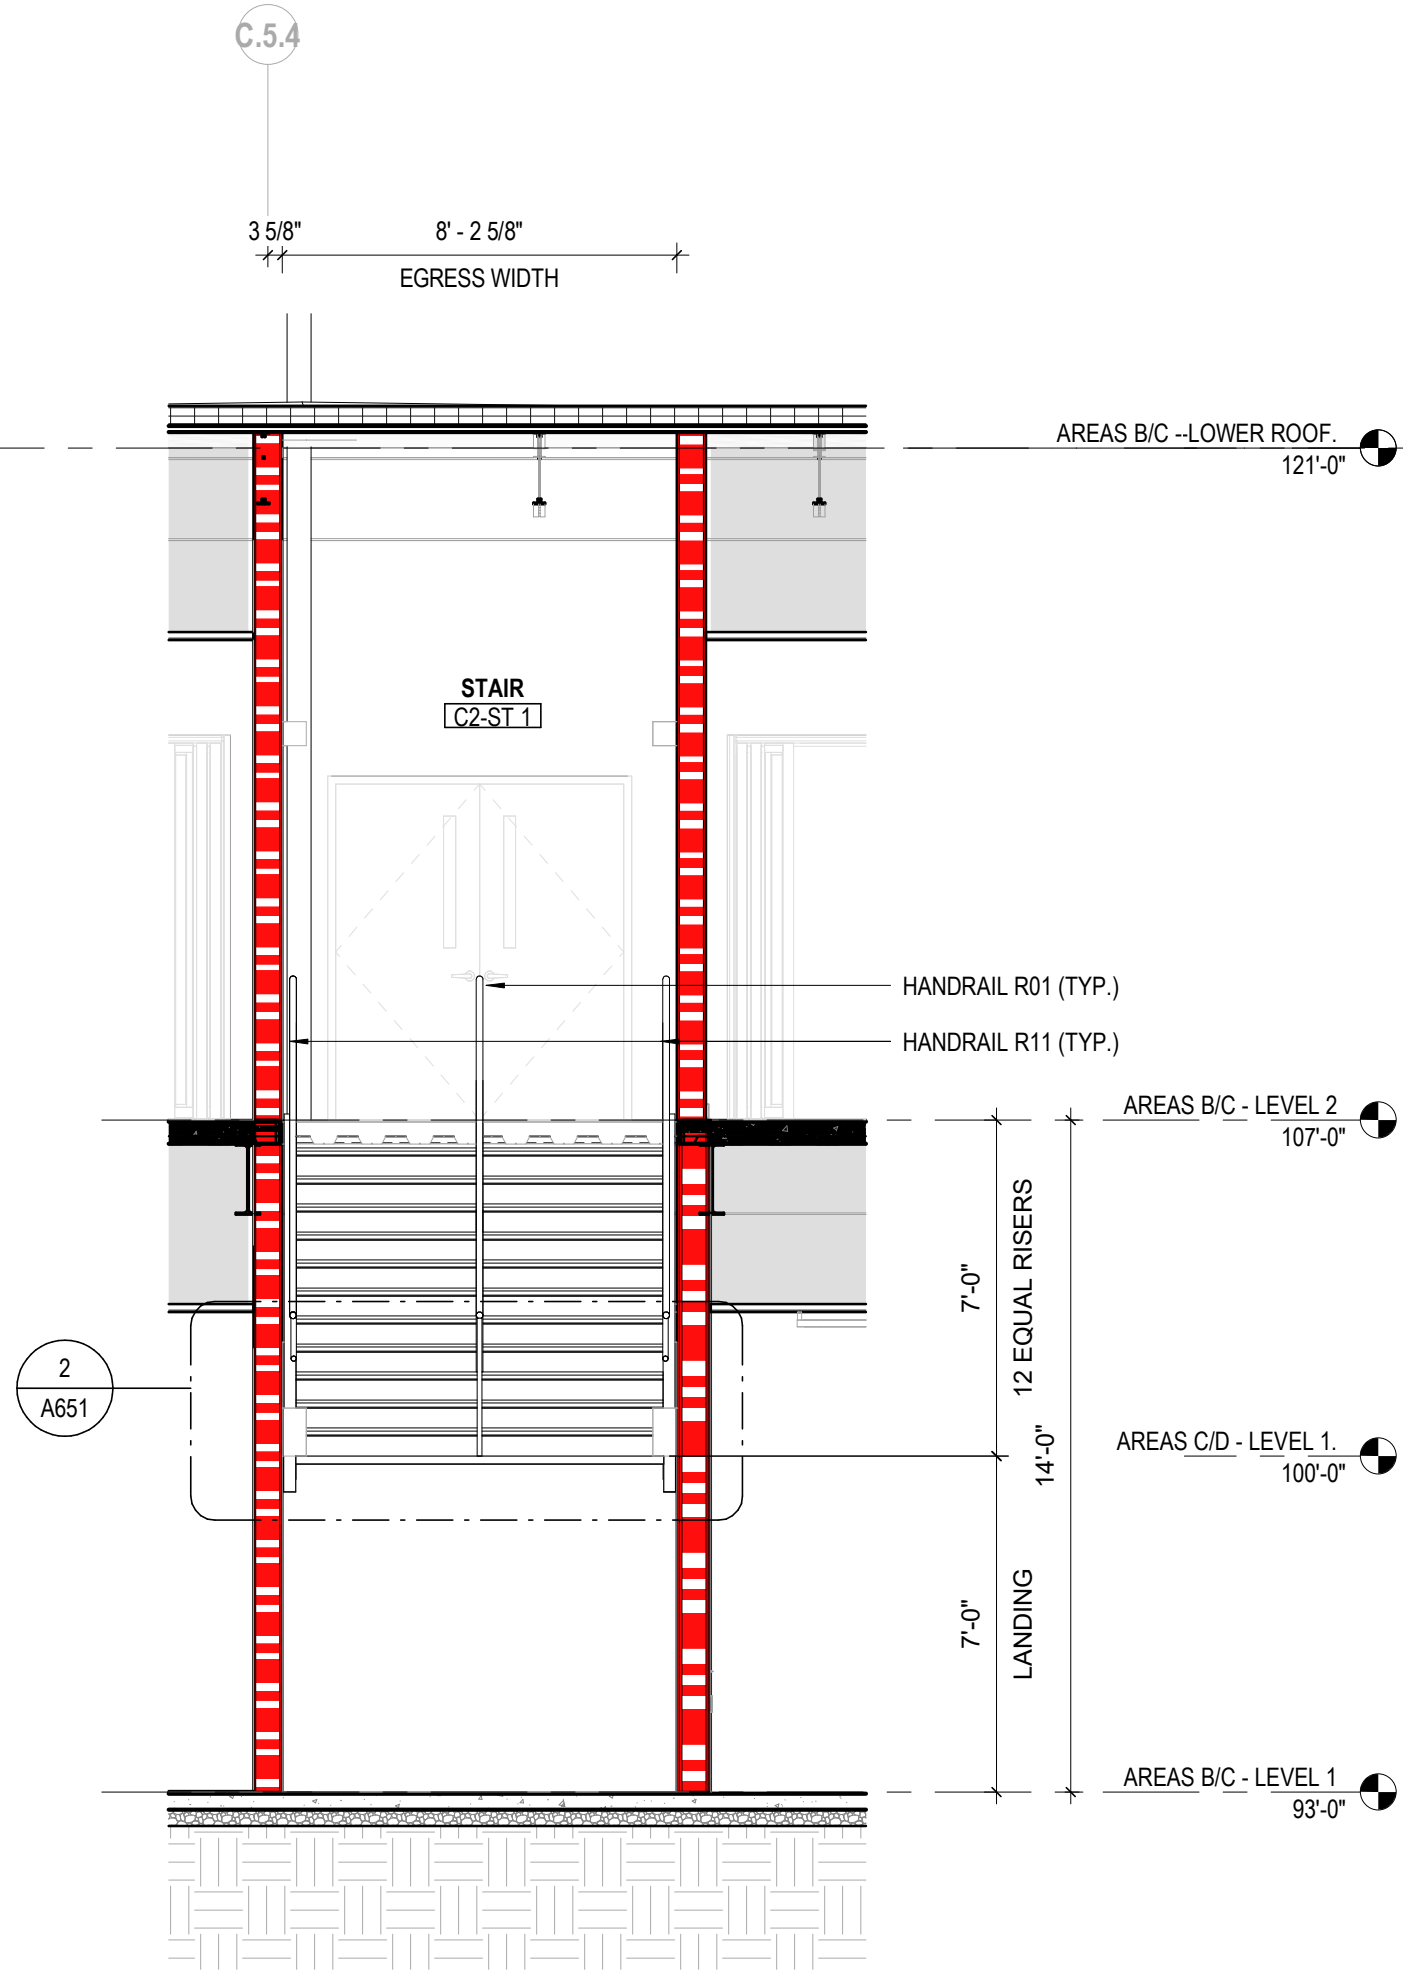


5 SECTION STAIR ST-1 - E / W @ MIDDLE LANDING
1/4" = 1'-0" REF: 1 / A617

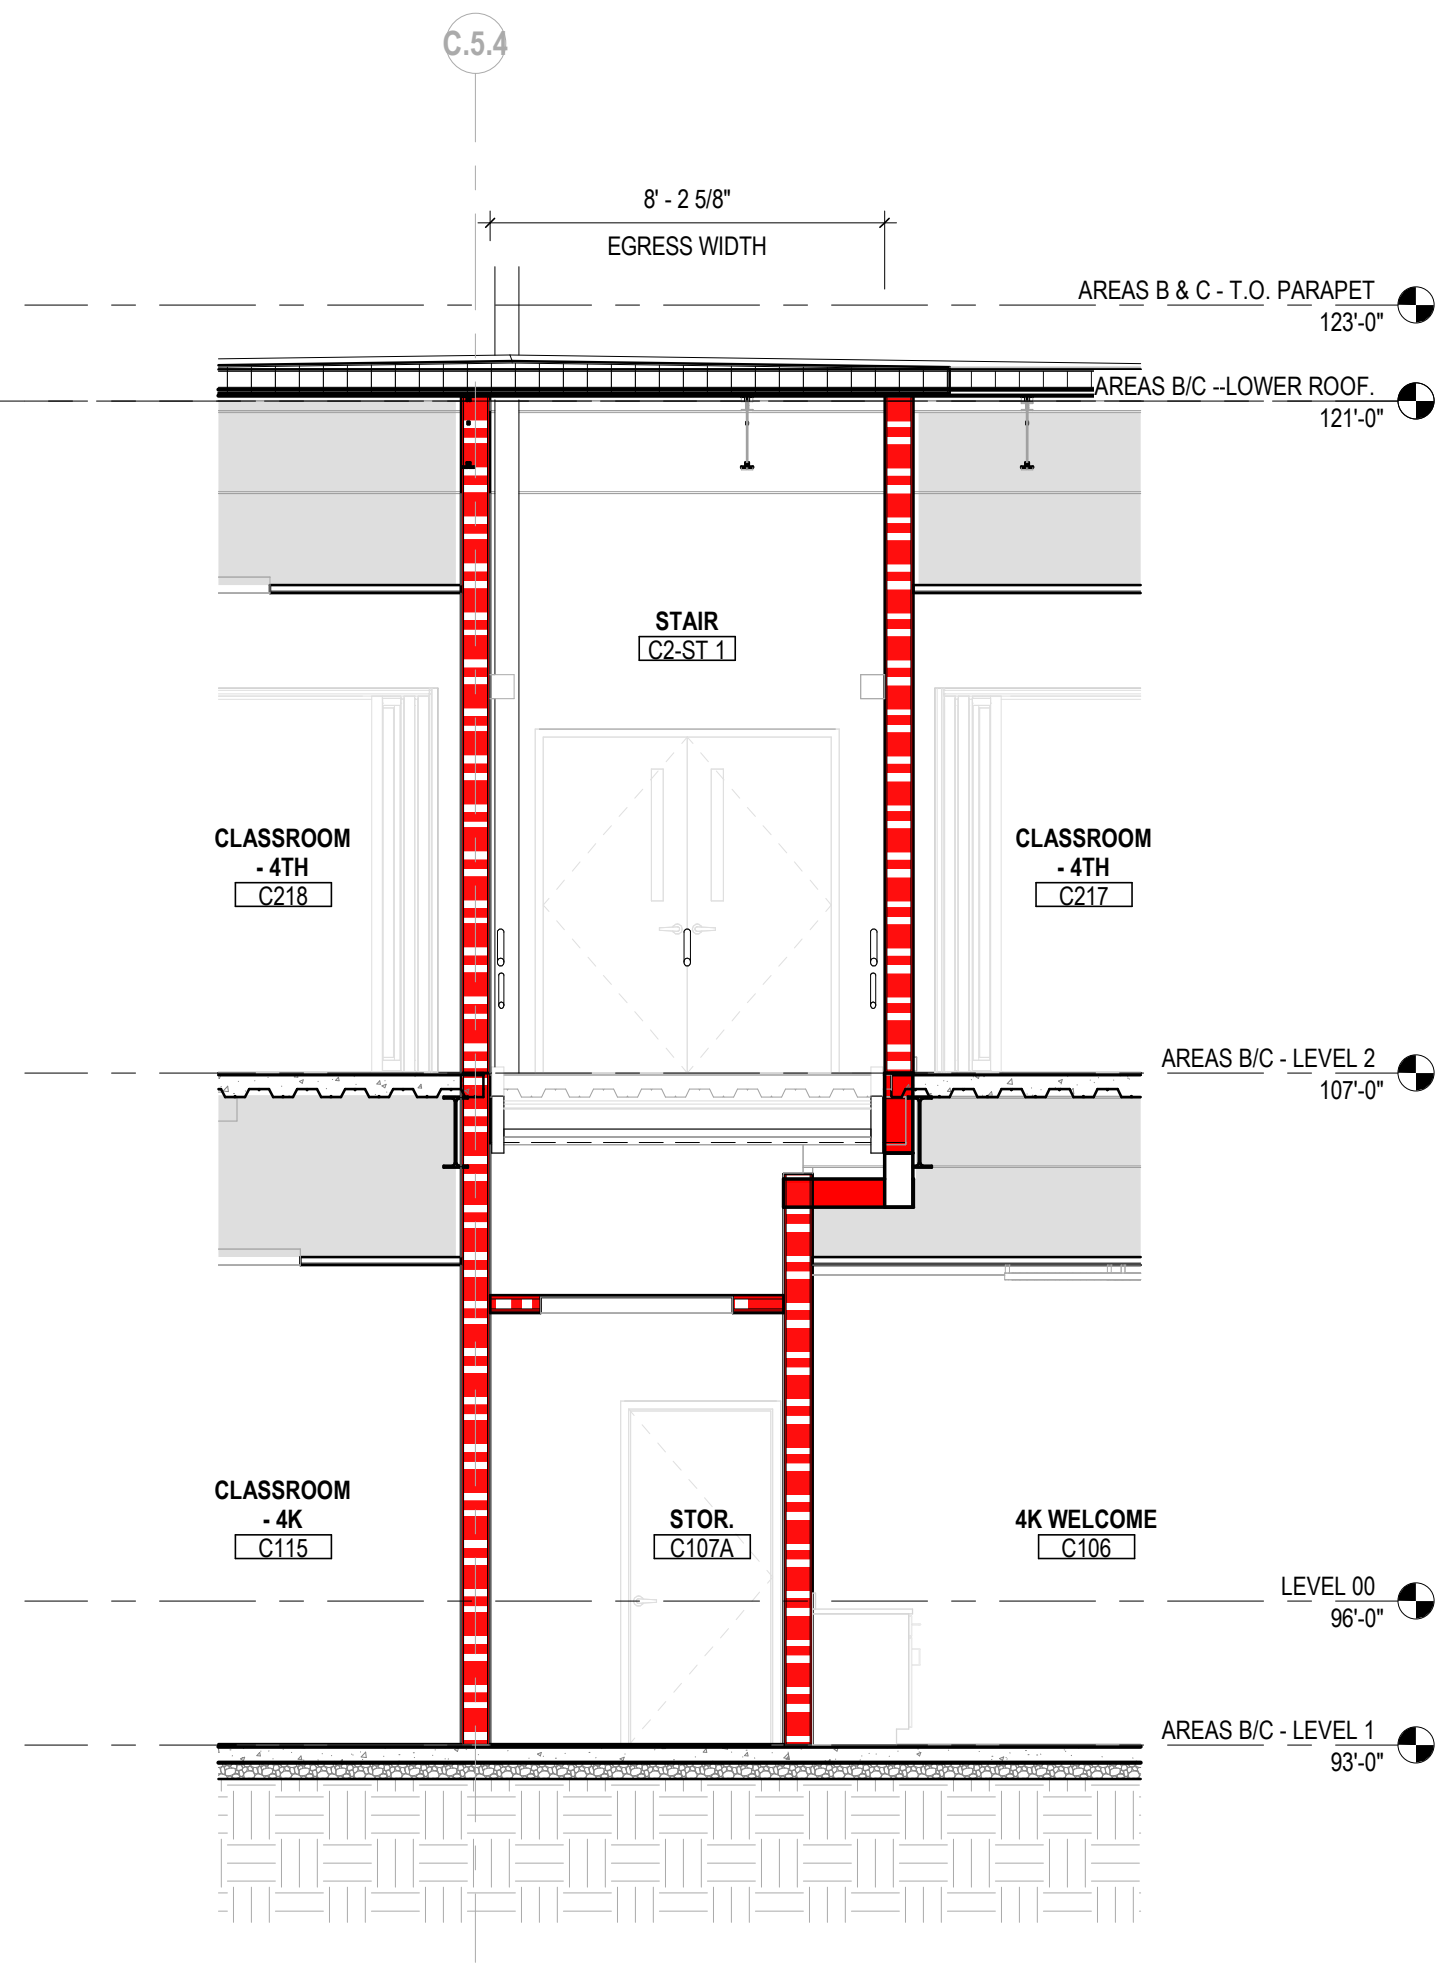


4 SECTION STAIR ST-1 - E / W @ MIDDLE LANDING1
1/4" = 1'-0" REF: 1 / A101C

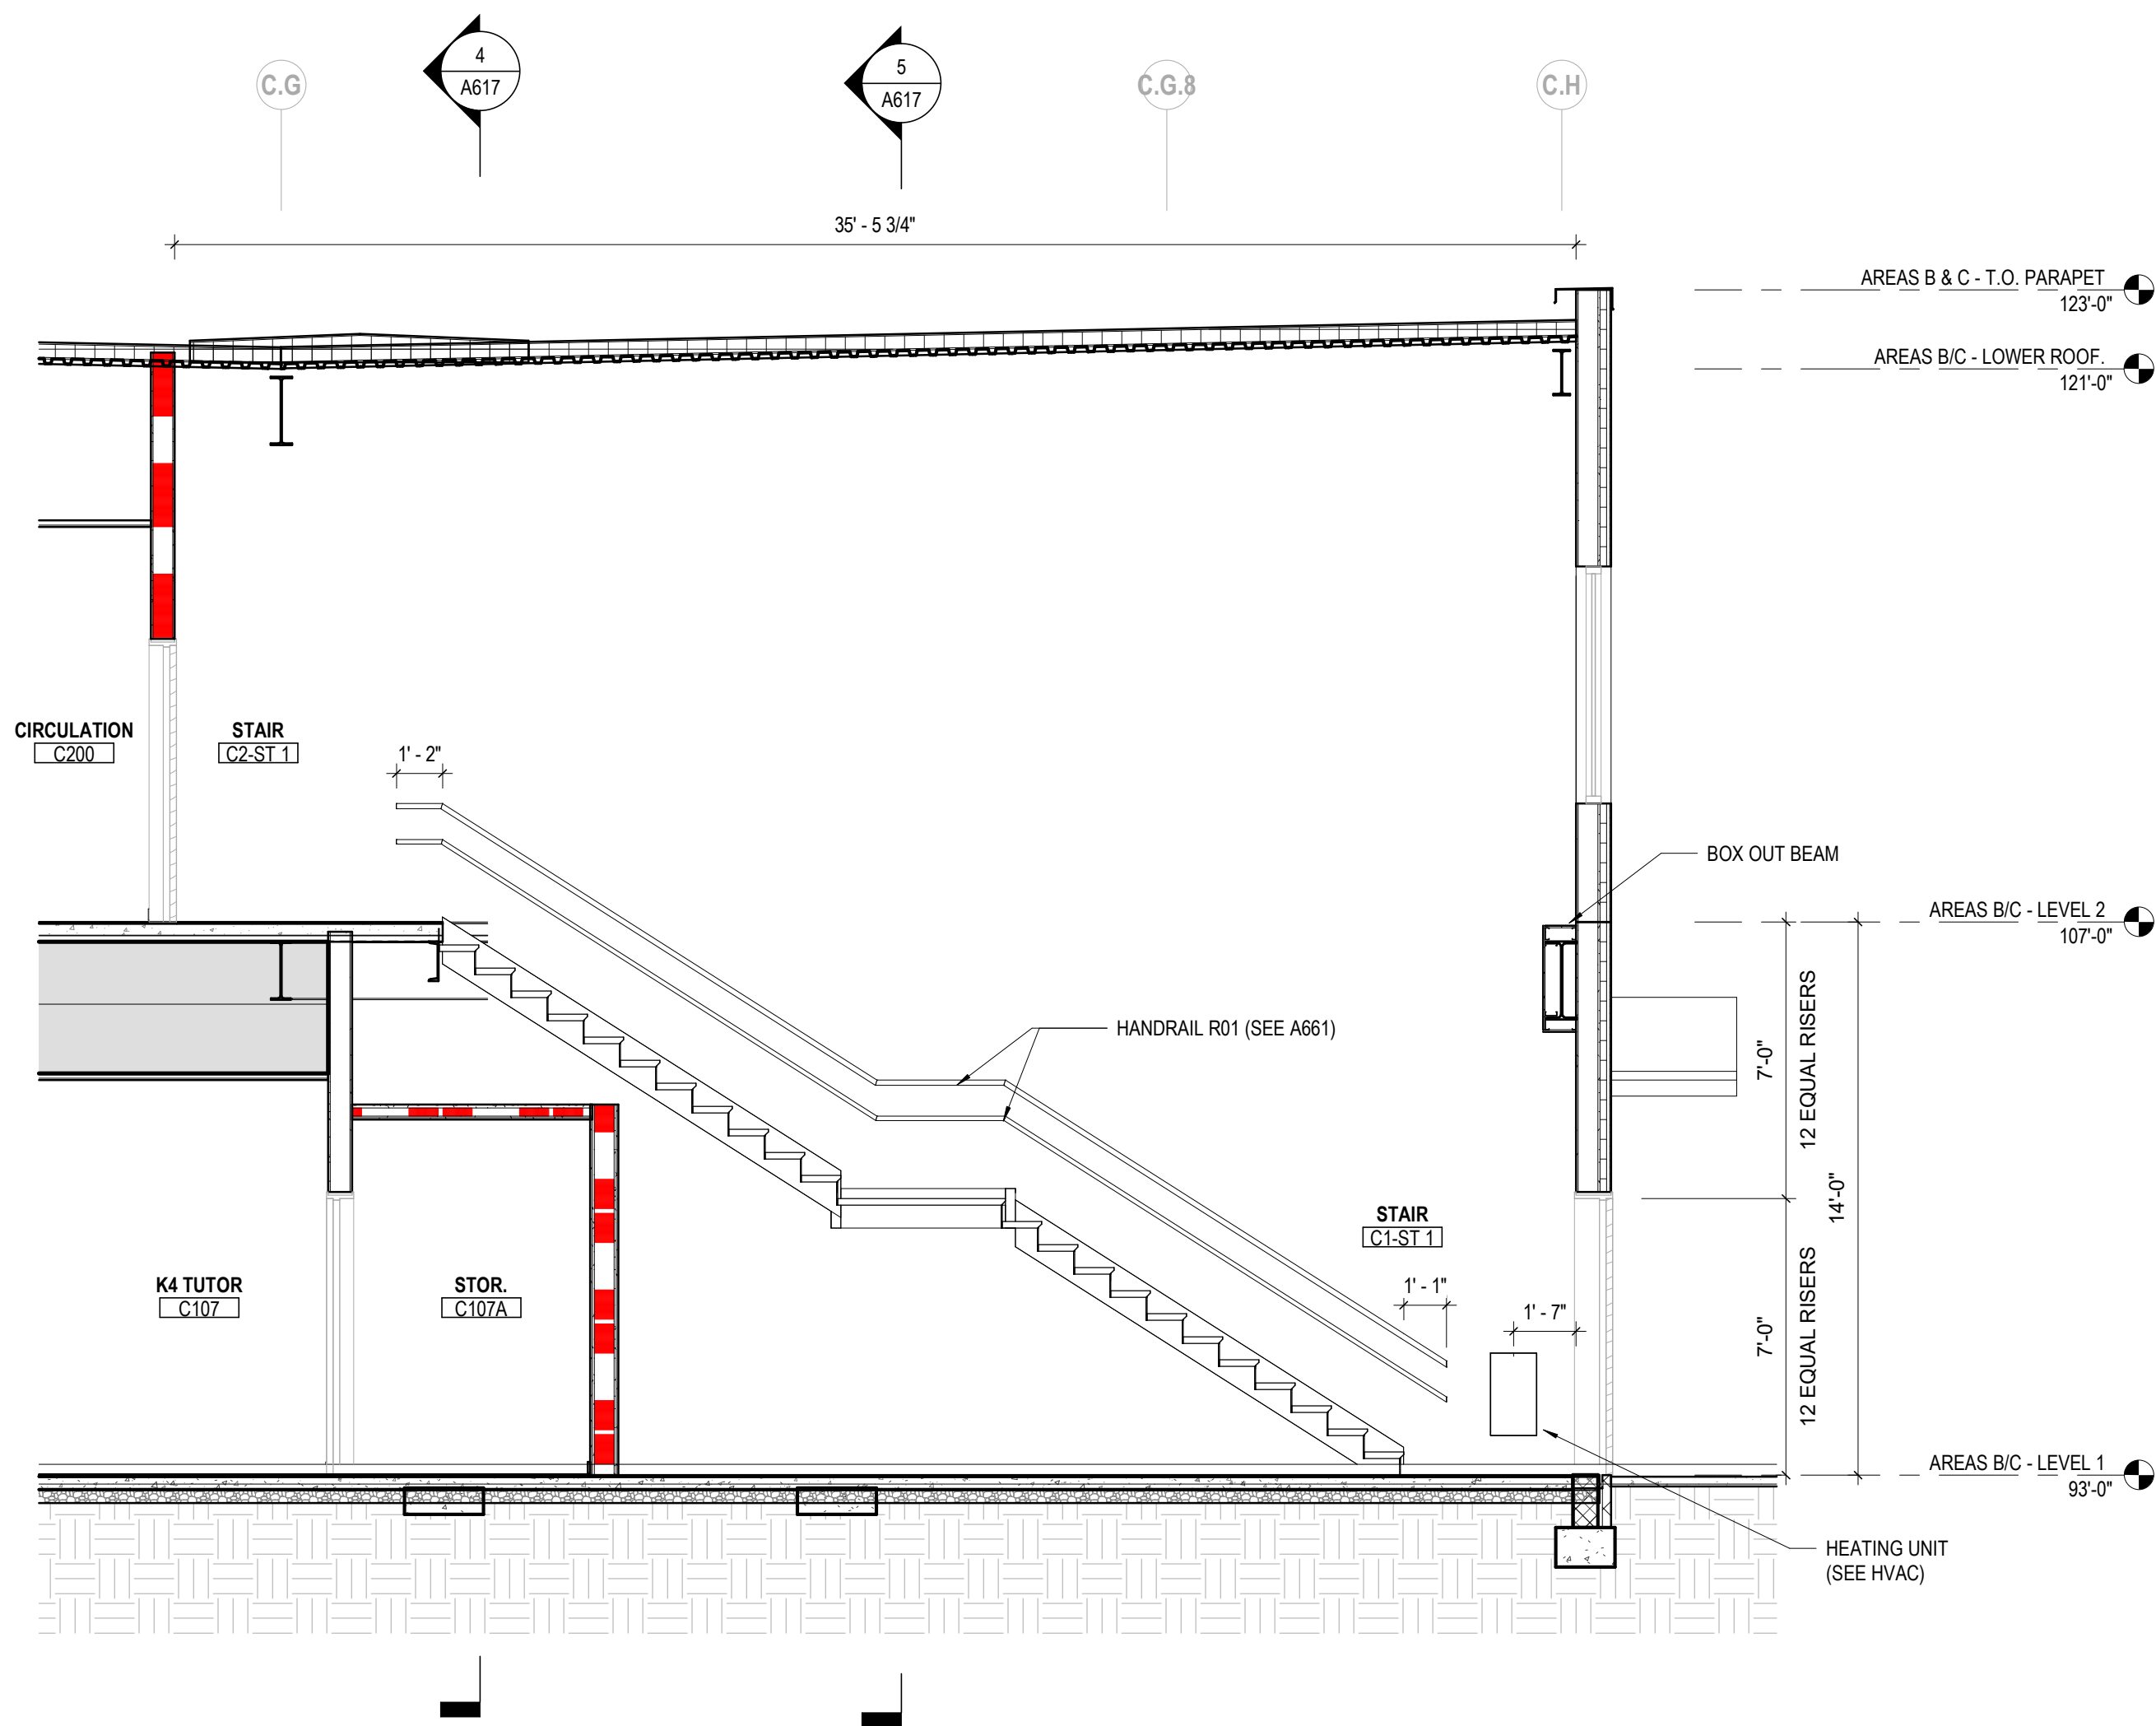

3 SECTION AREA C - STAIR C-1 SECTION LOOKING EAST
1/4" = 1'-0" REF: 1 / A617

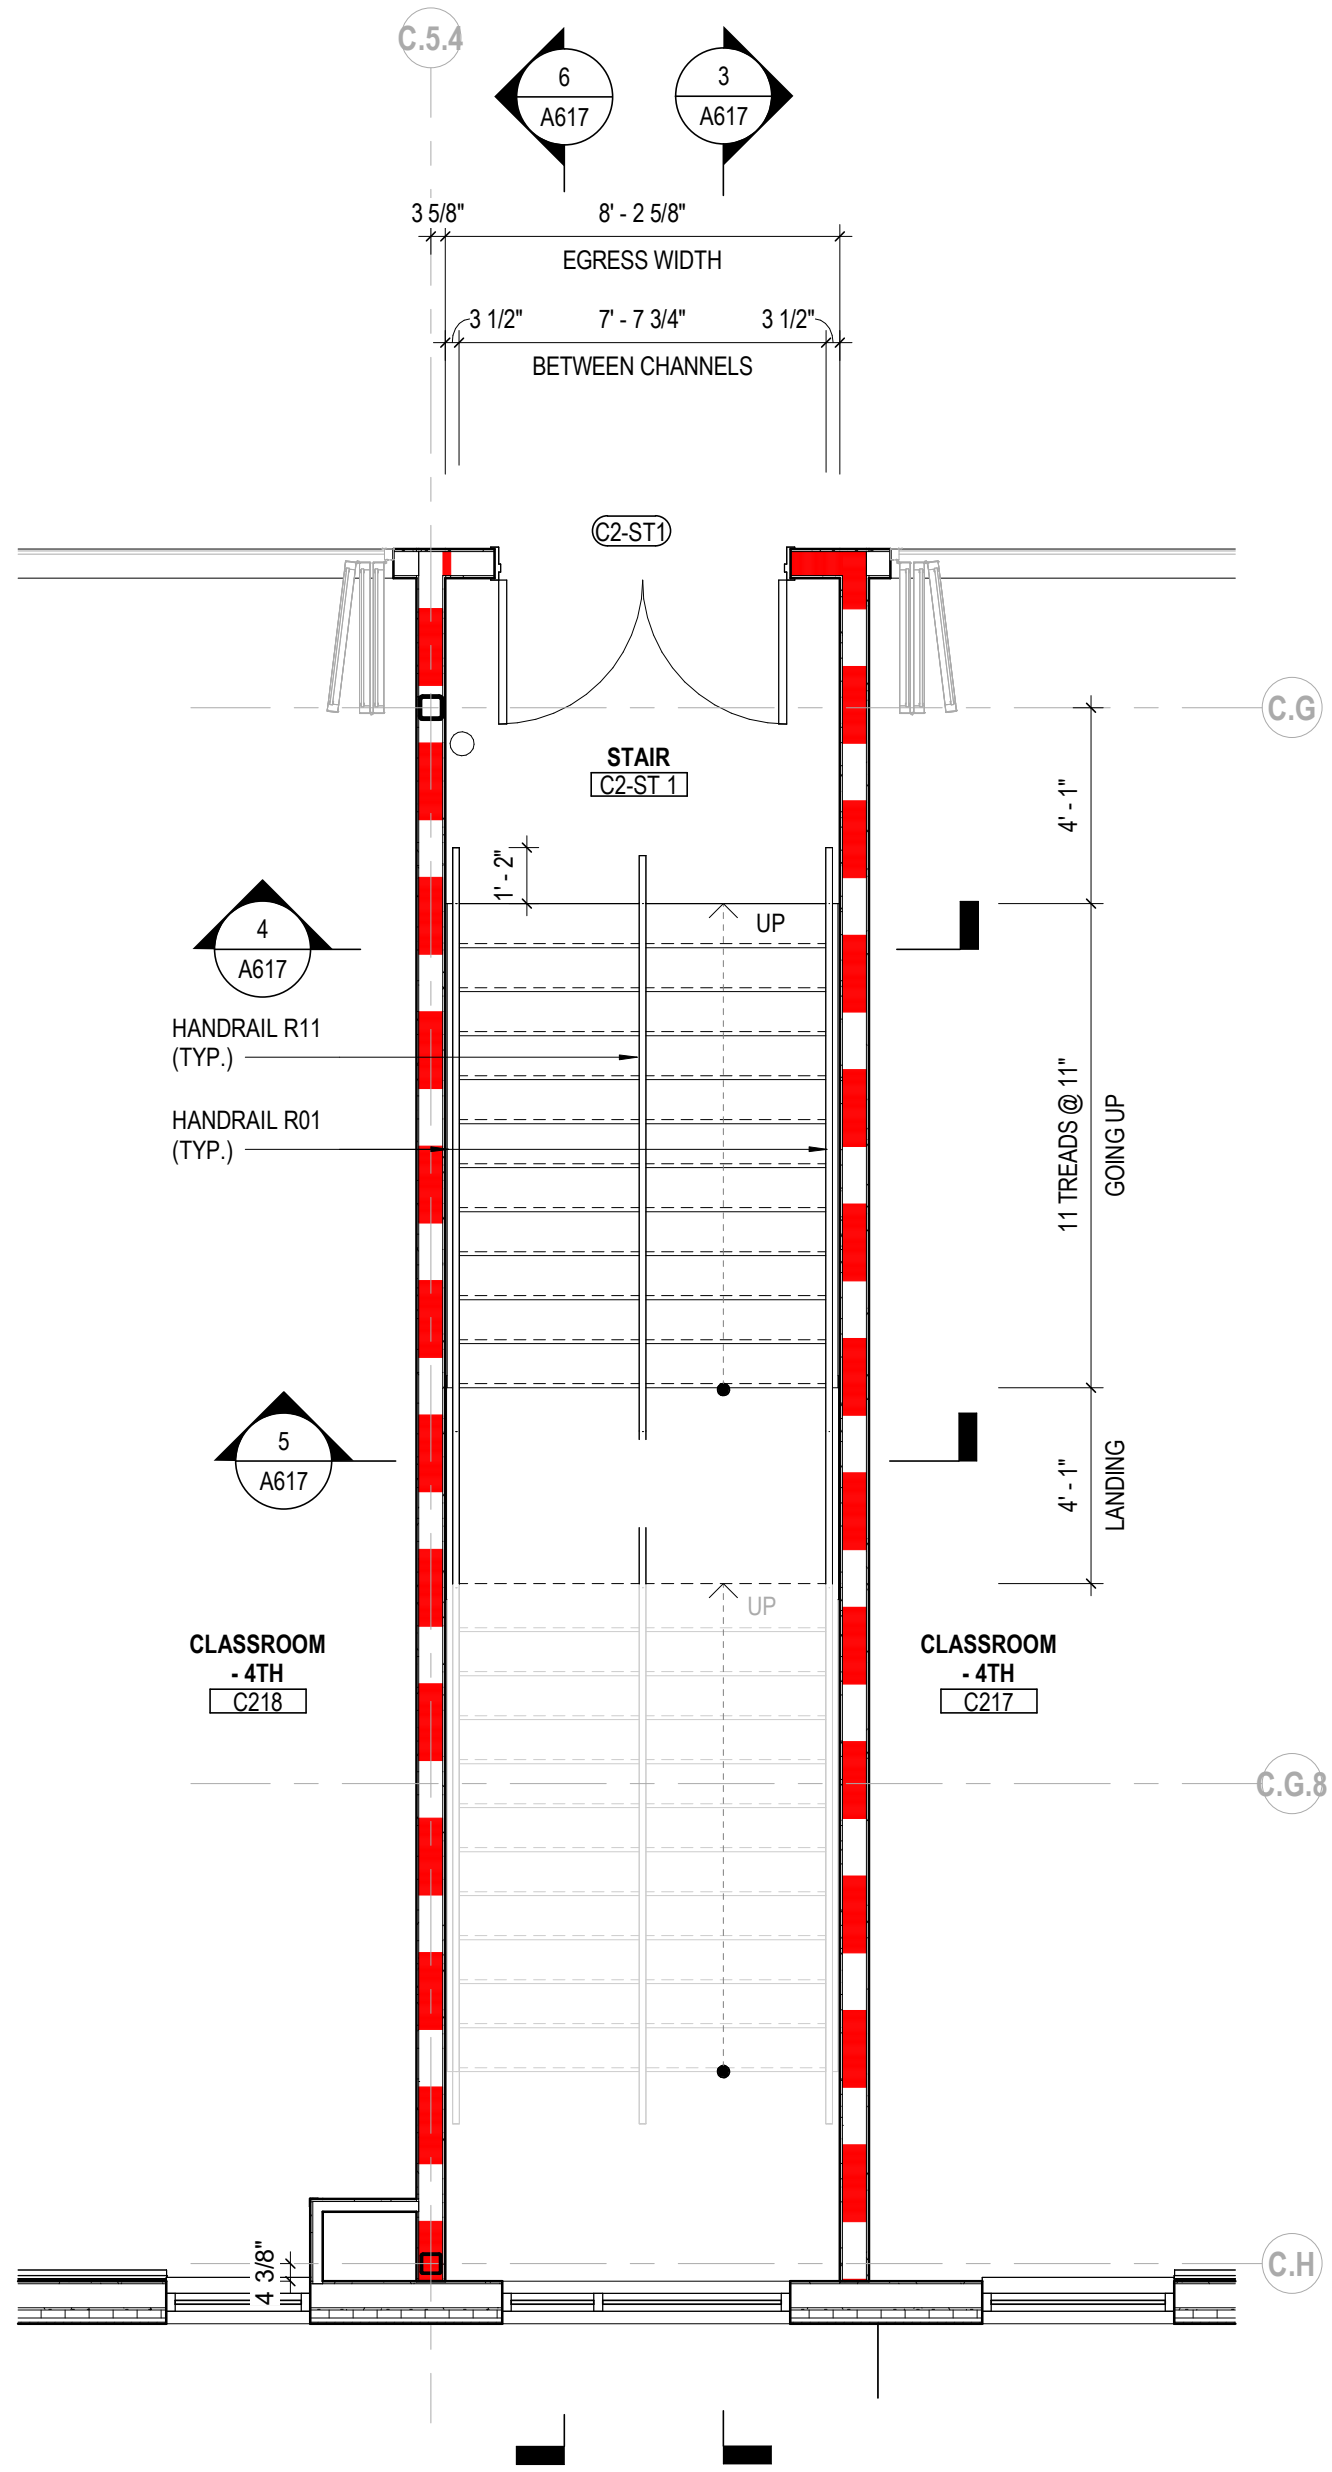

2 ENLARGED PLAN AREA C - LEVEL 2 - STAIR C-1 ENLARGED PLAN
1/4" = 1'-0" REF: 1 / A102C

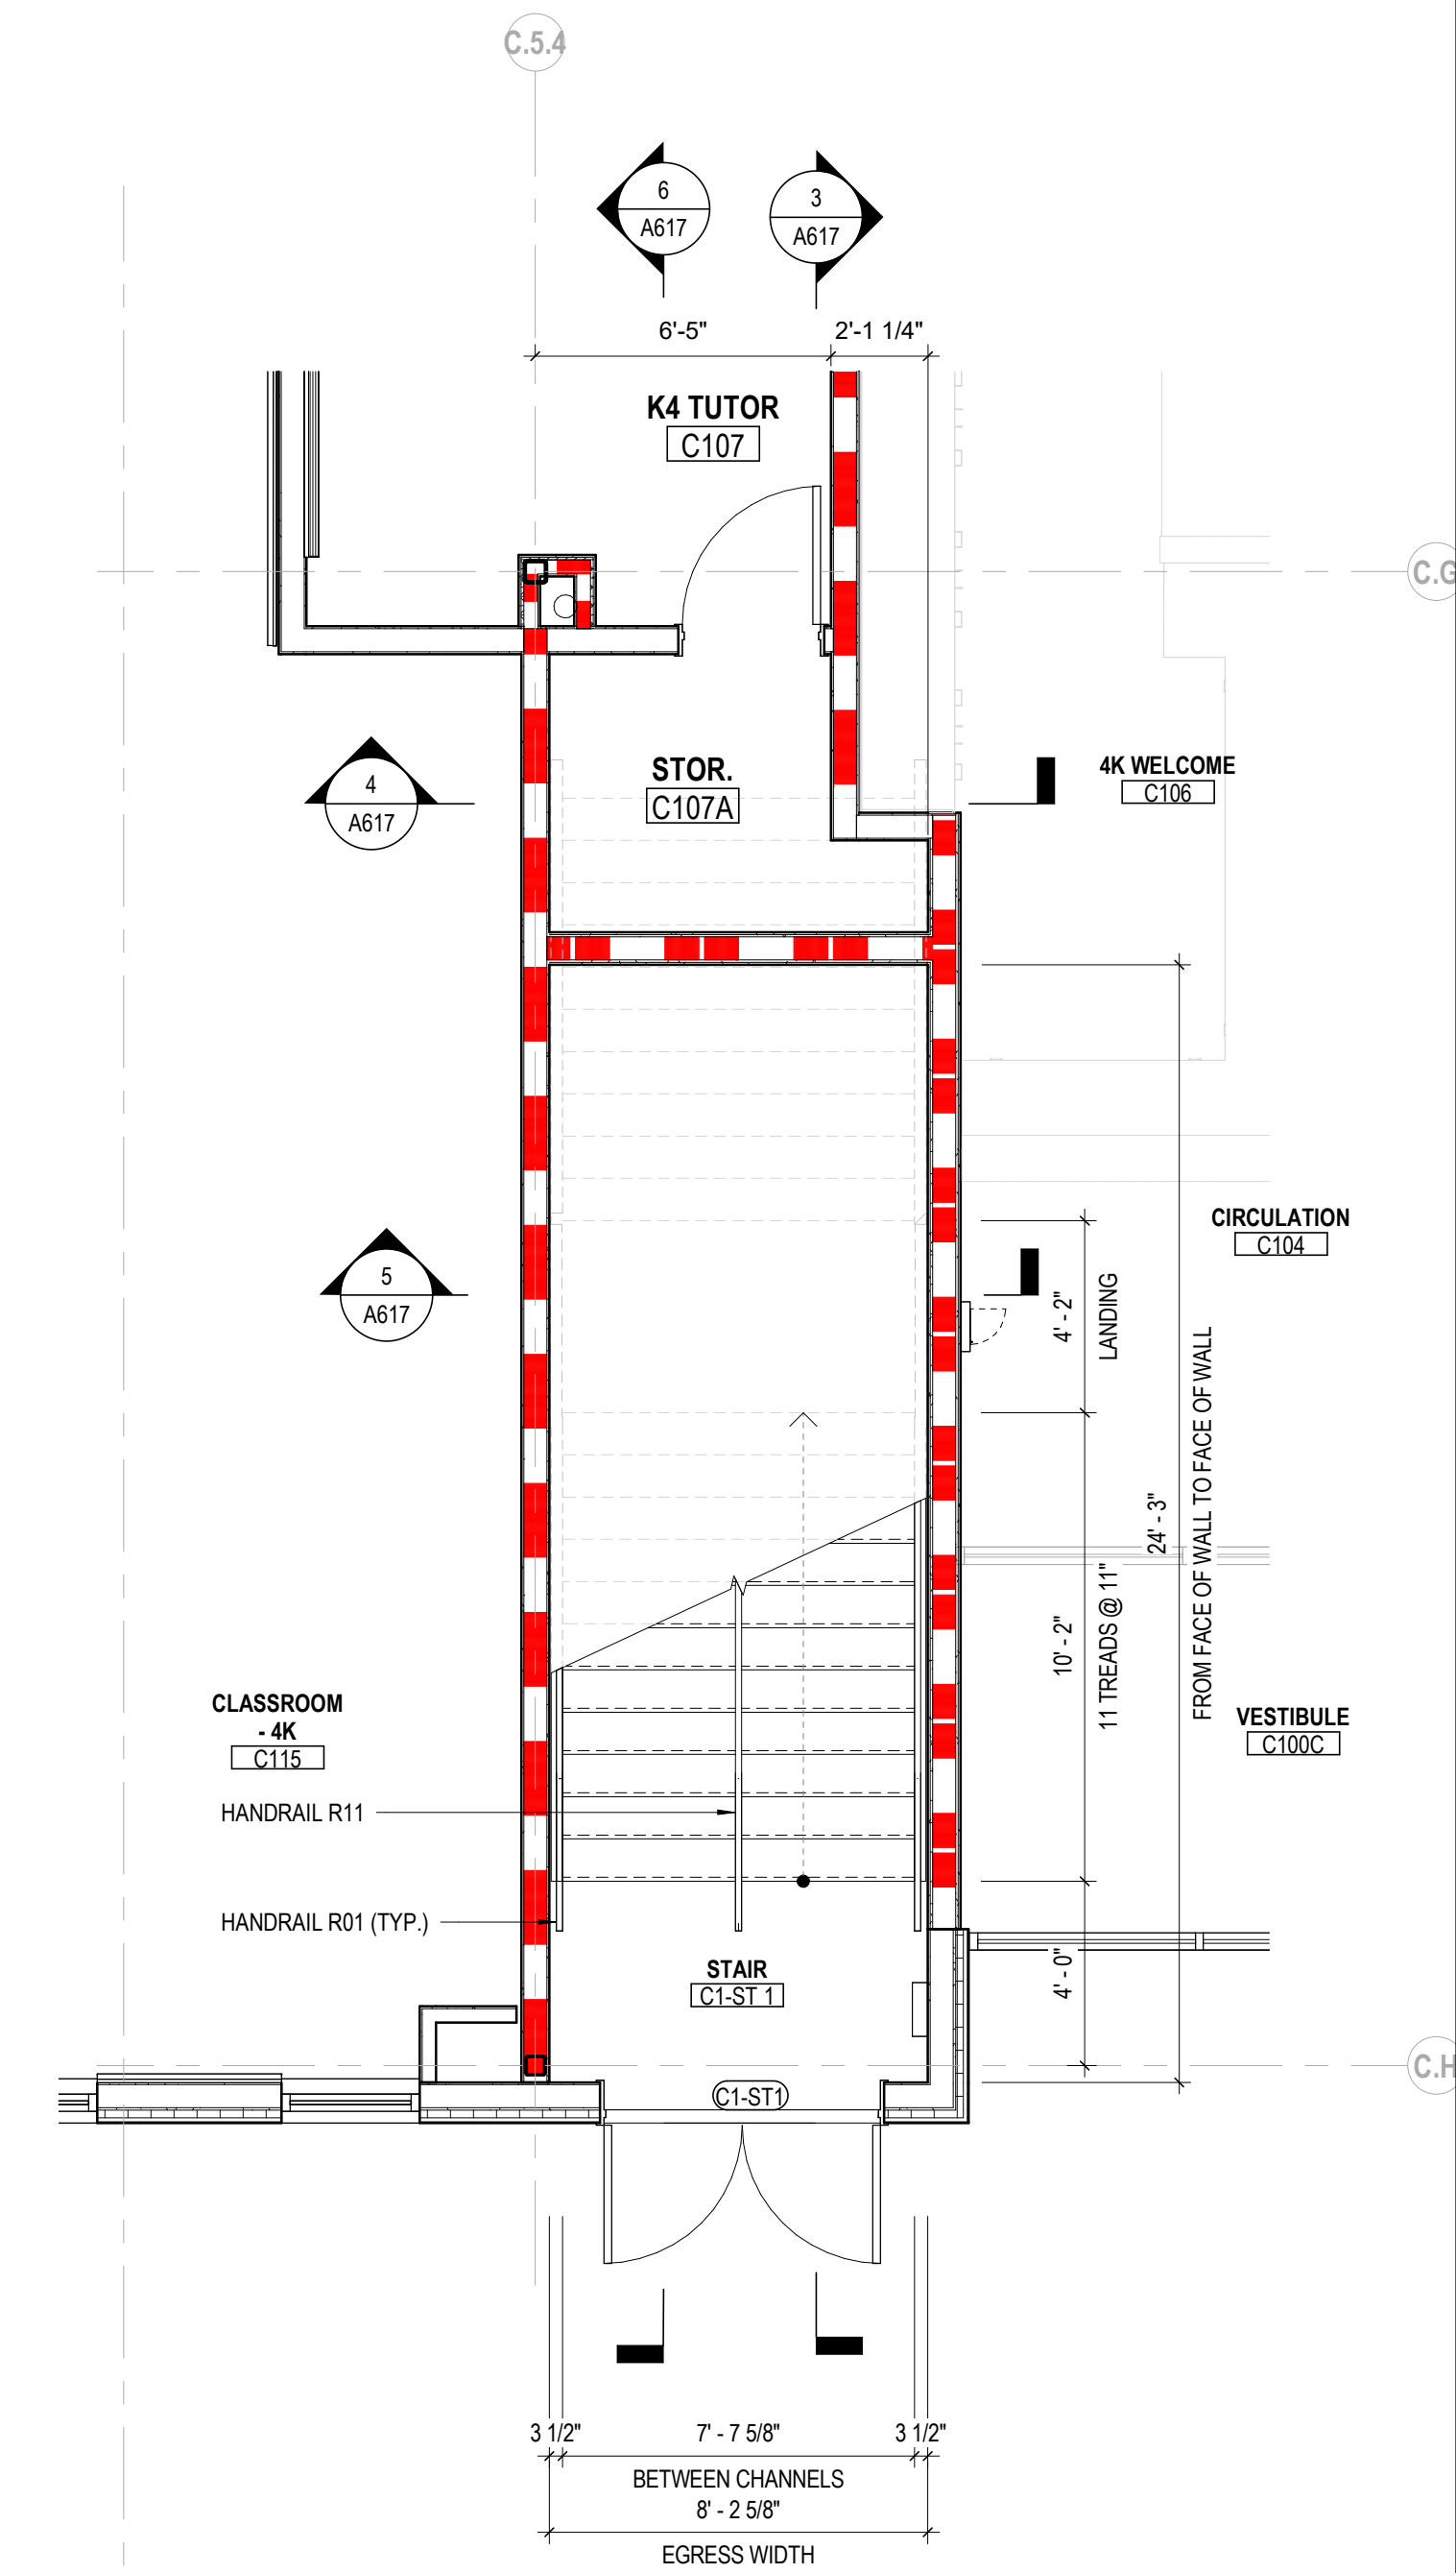

1 ENLARGED PLAN AREA C - LEVEL 1 - STAIR C-1 ENLARGED PLAN
1/4" = 1'-0" REF: 1 / A101C


VERTICAL CIRCULATION GENERAL NOTES

1. REFER TO G101 & G102 FOR EGRESS CAPACITY INFORMATION.
2. REFER TO A651 FOR TYPICAL STAIR DETAILS.
3. REFER TO A651 FOR TYPICAL RAILING DETAILS.
4. REFER TO A671 FOR TYPICAL ELEVATOR DETAILS.
5. REFER TO A900 SERIES FOR STAIR FINISH INFORMATION.
6. REFER TO A931, A932, AND A933 FOR FINISH MATERIAL INFORMATION.

KEYNOTE LEGEND

KEY VALUE	KEYNOTE TEXT
-----------	--------------

KEY PLAN

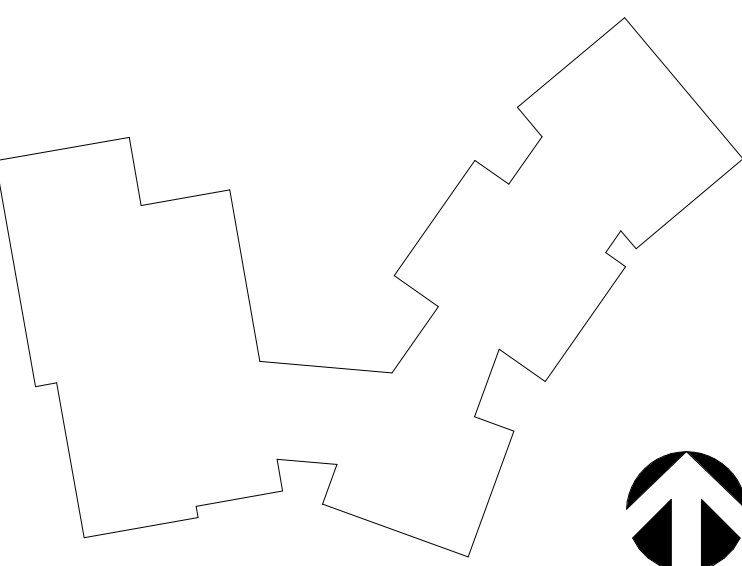


#	DATE	CHANGE DESCRIPTION
1	2025.03.28	ISSUE FOR PRICING
2	2025.05.09	ISSUE FOR OSF - CD

 300 SPRUCE STREET
SUITE 300
COLUMBUS, OHIO 43215
PHONE: 614-461-4664


 **LEGACY EARLY COLLEGE**
NEW CHARTER SCHOOL
504 WEST MARION ROAD, GREENVILLE, SC 29617

DRAWING TITLE:
ENLARGED PLANS & SECTIONS - STAIRS - AREA C


PROGRESS DRAWING NOT FOR CONSTRUCTION	05.09.2025
	MOODY NOLAN - 23473
	A617 ISSUE FOR OSF - CD

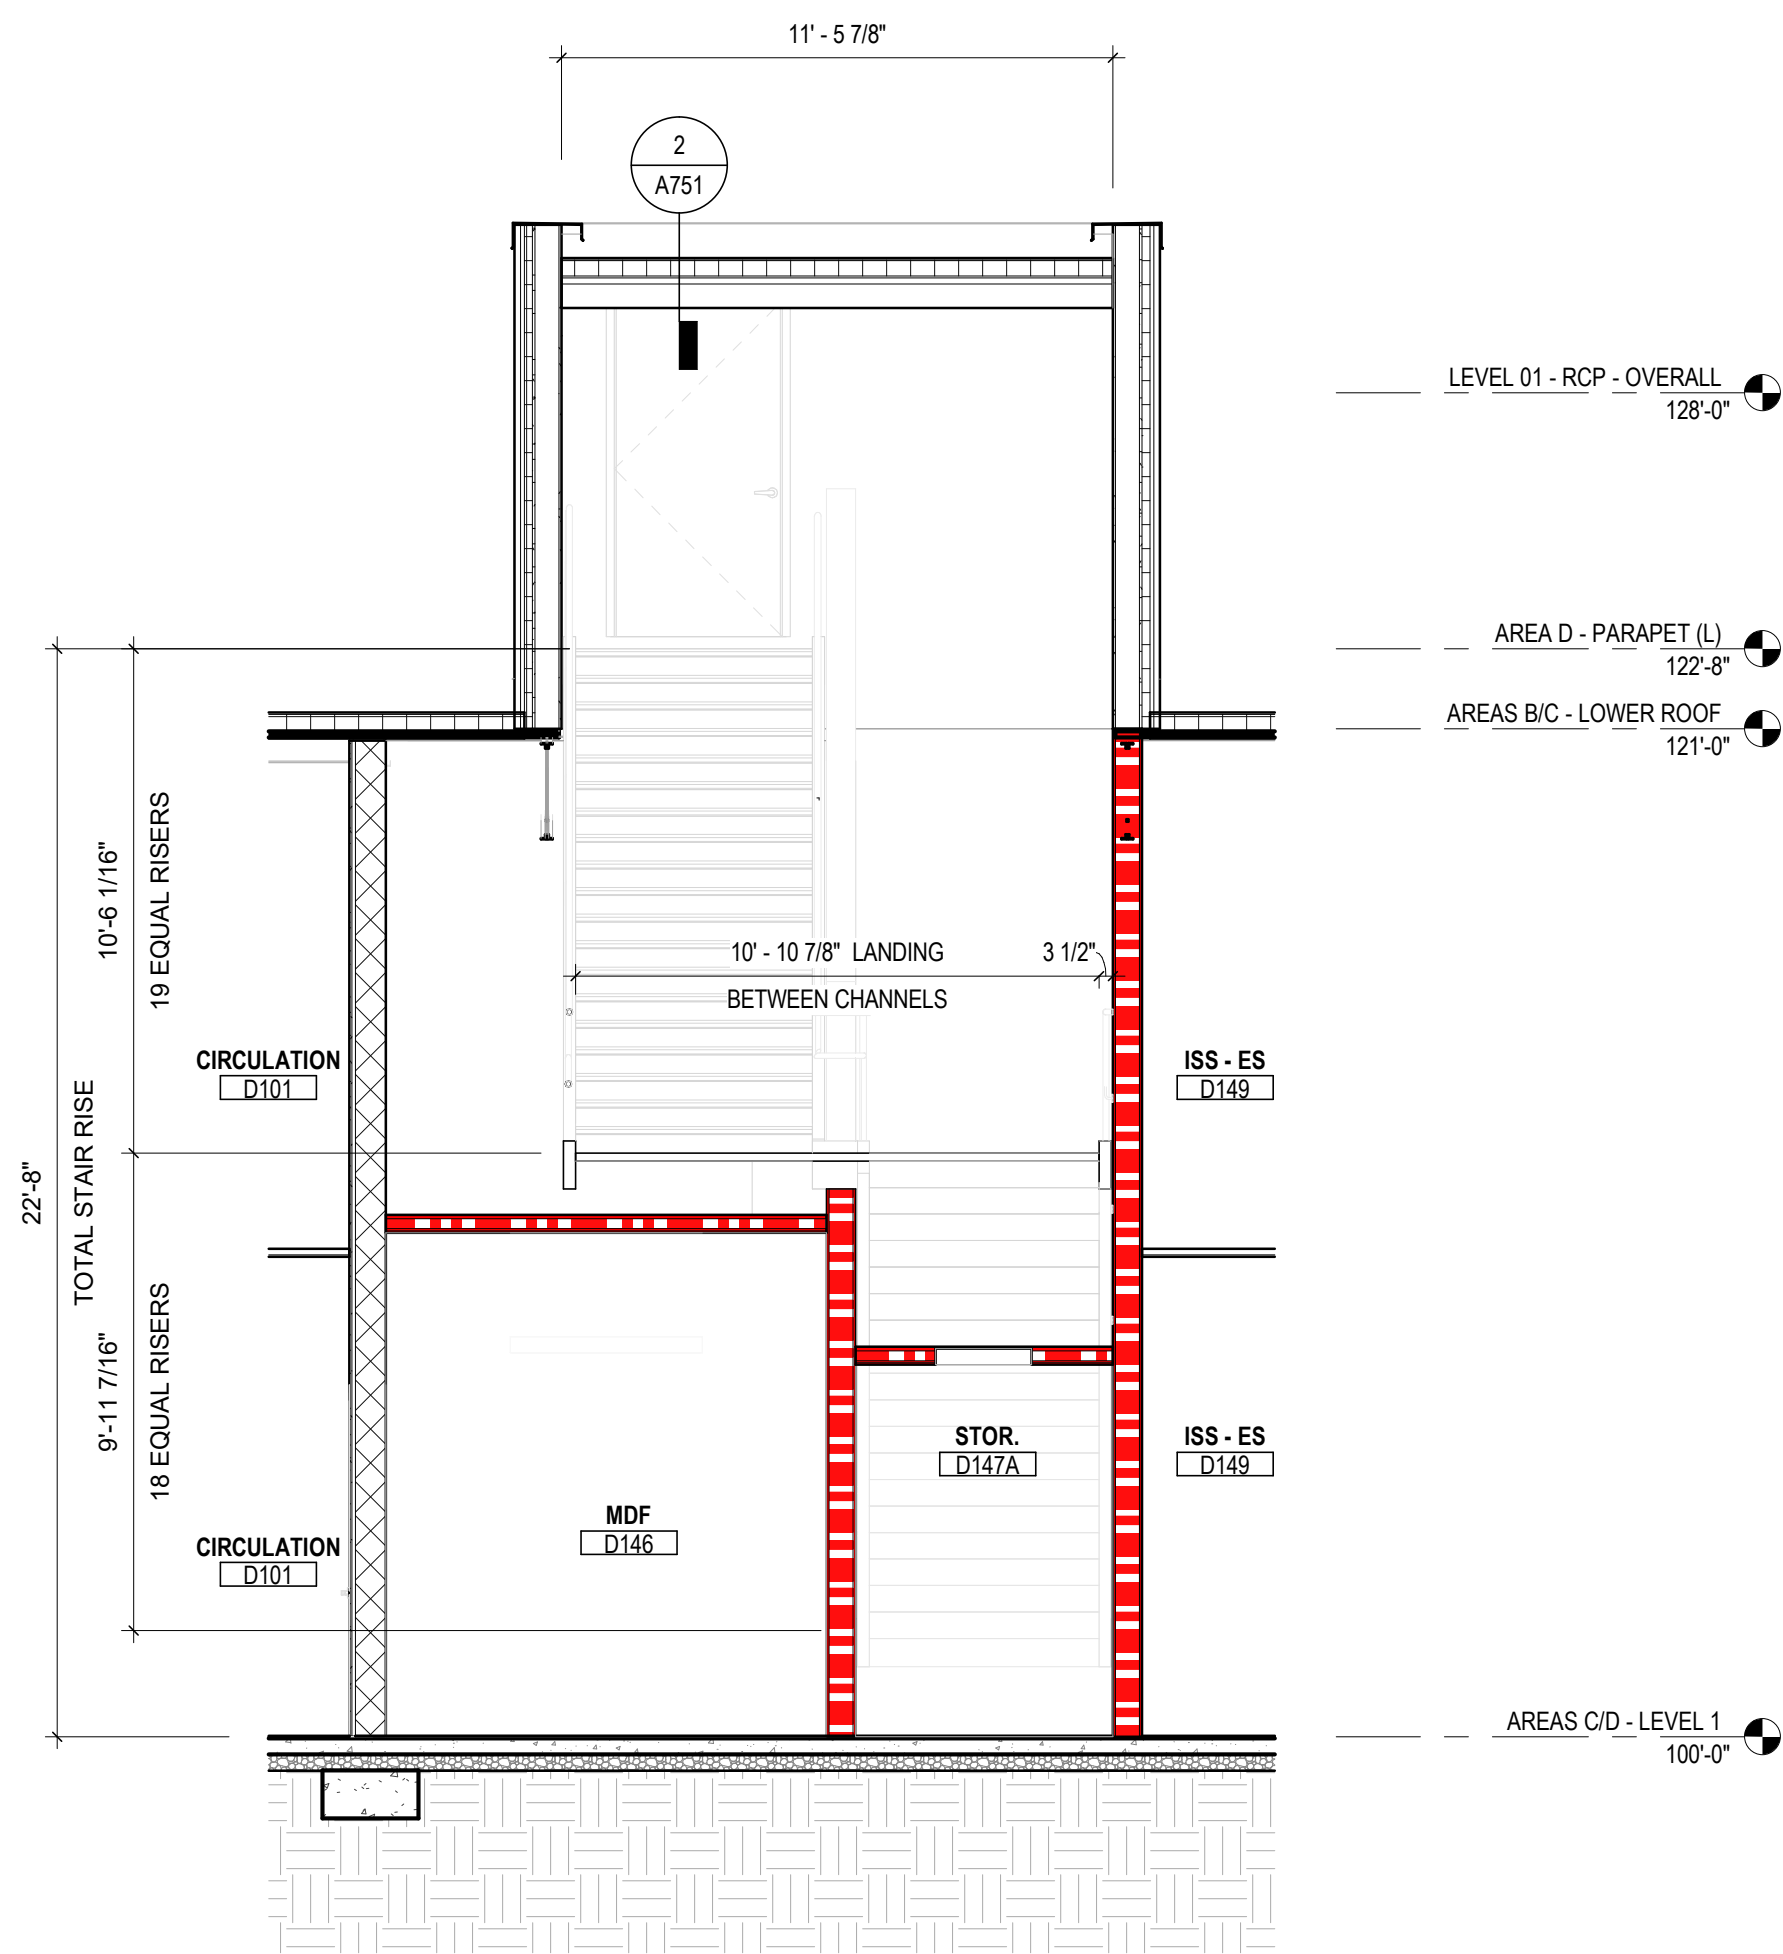


6 SECTION AREA D - LEVEL 1 - SECTION THROUGH STAIR TO ROOF ACCESS - WEST - EAST
1/4" = 1'-0"
REF: 1 / A619

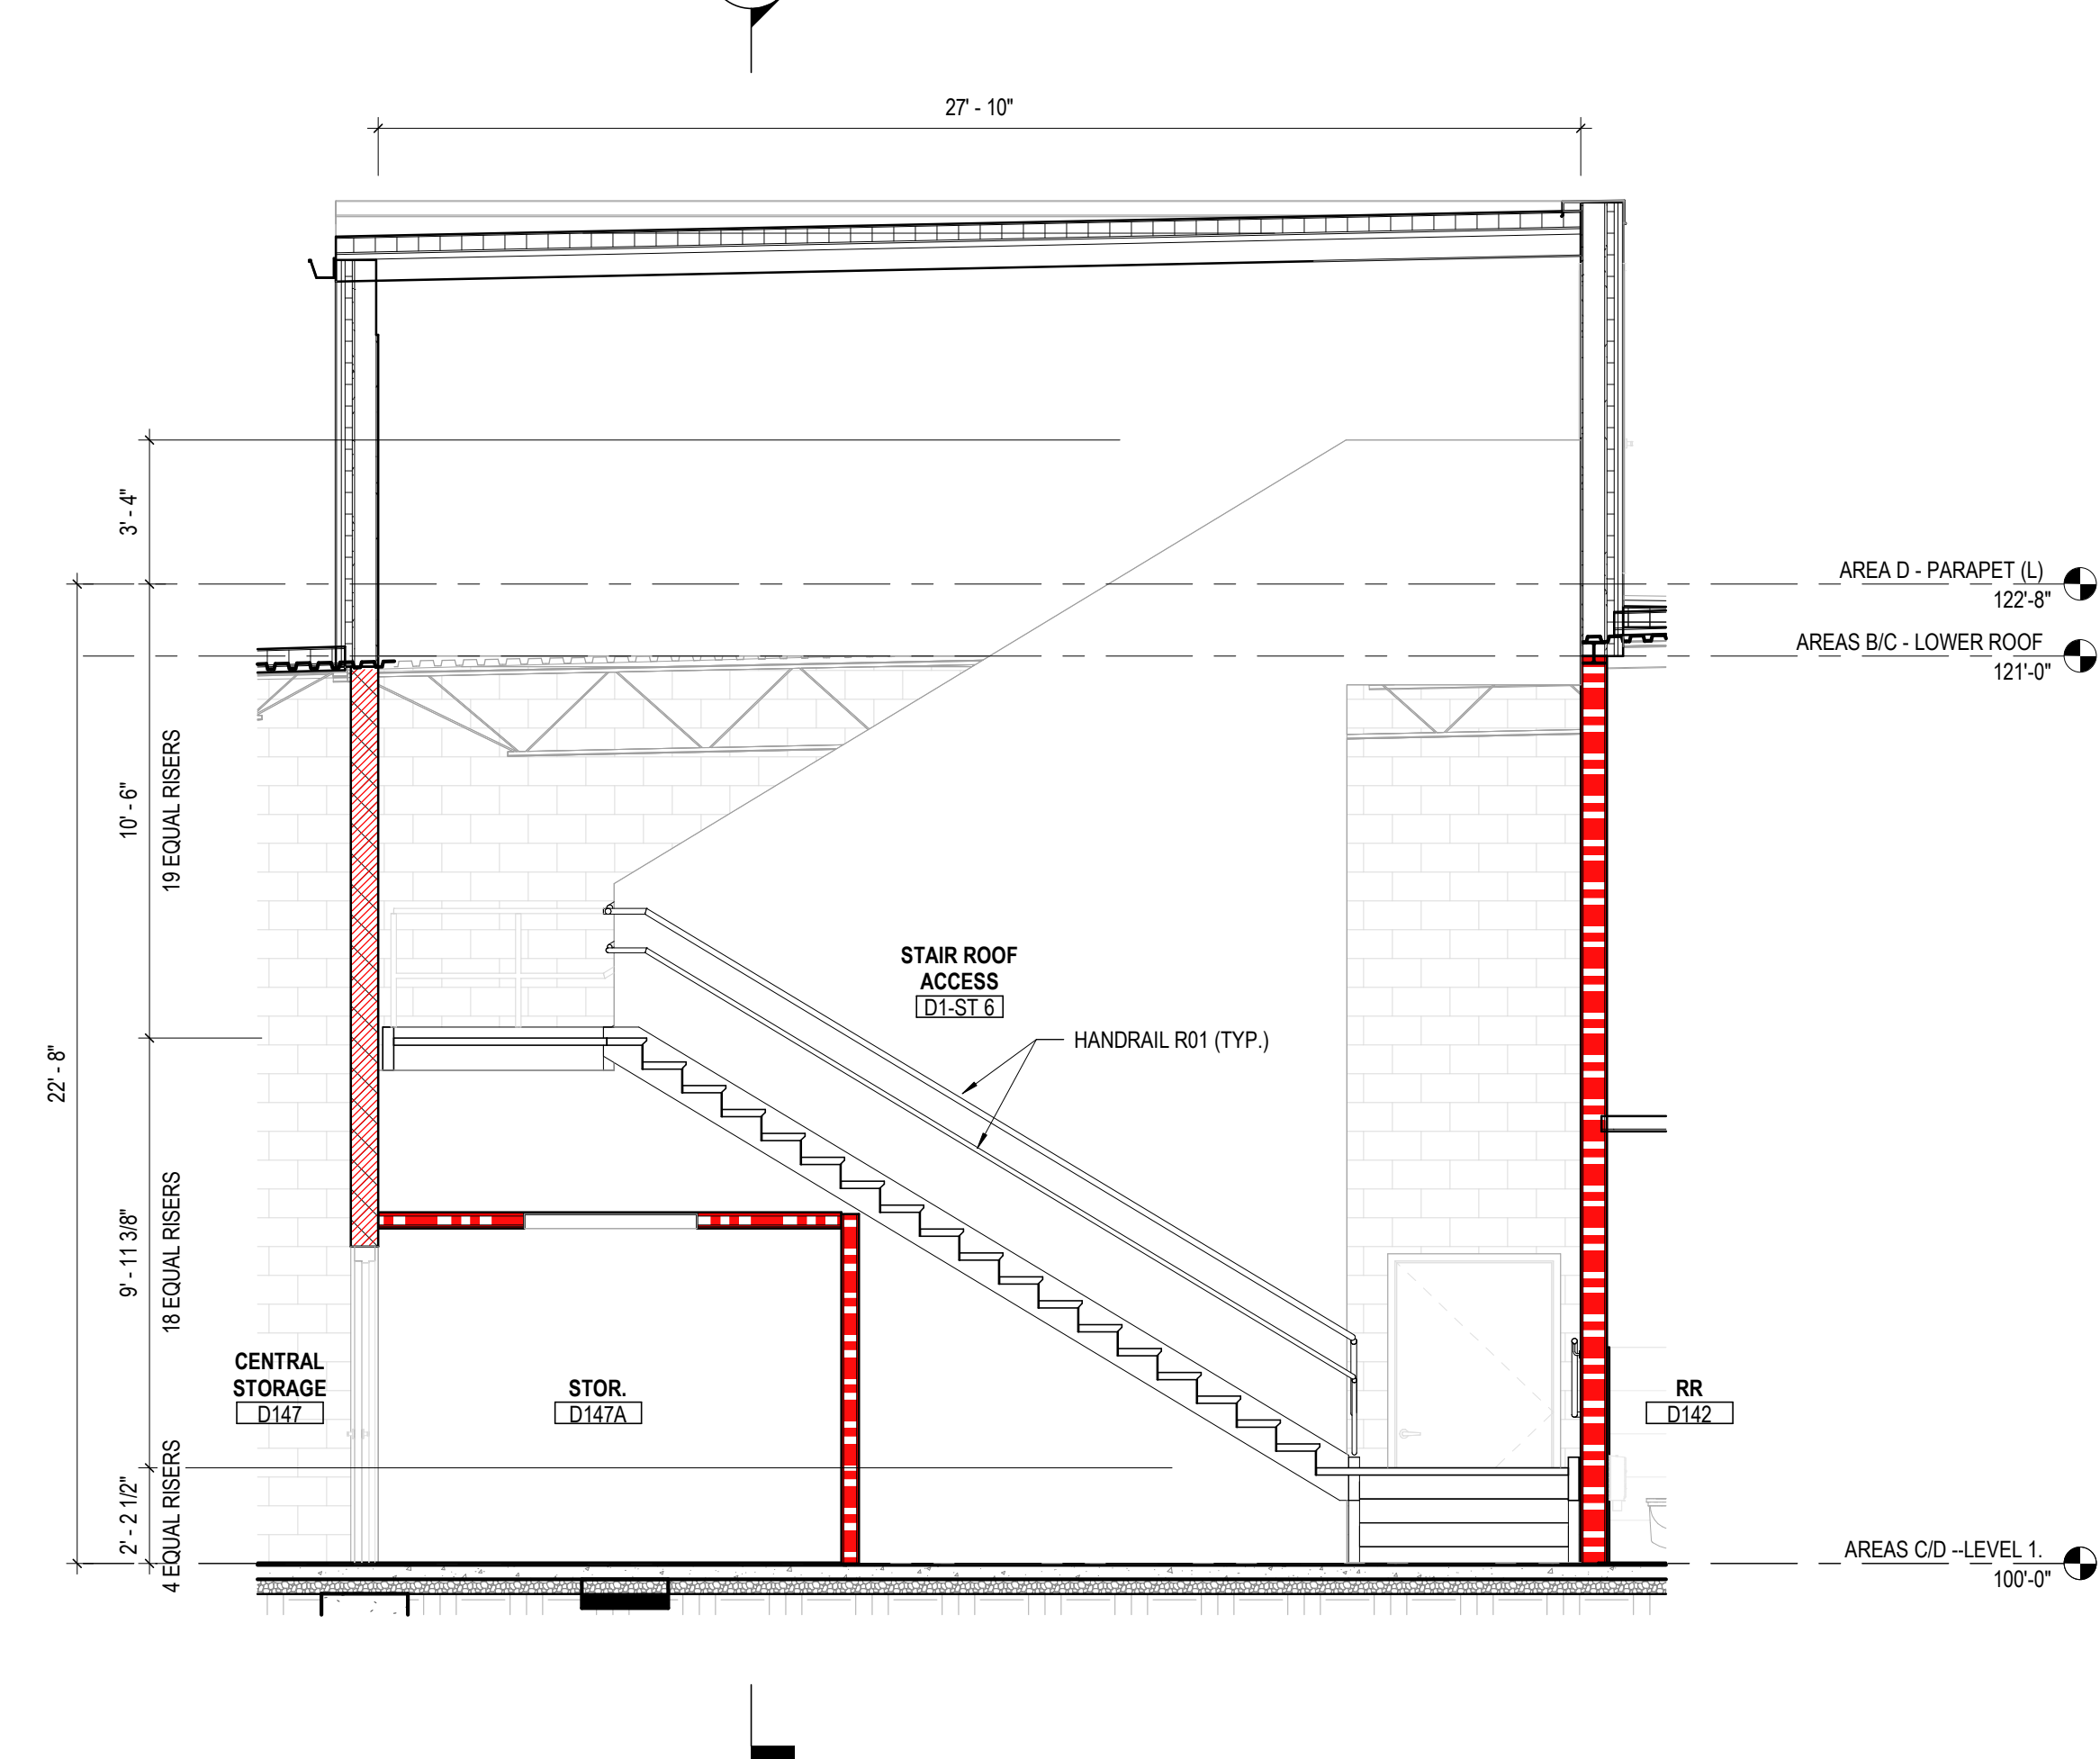


5 SECTION AREA D - LEVEL 1 - SECTION THROUGH STAIR TO ROOF ACCESS - NORTH - SOUTH
1/4" = 1'-0"
REF: 1 / A619

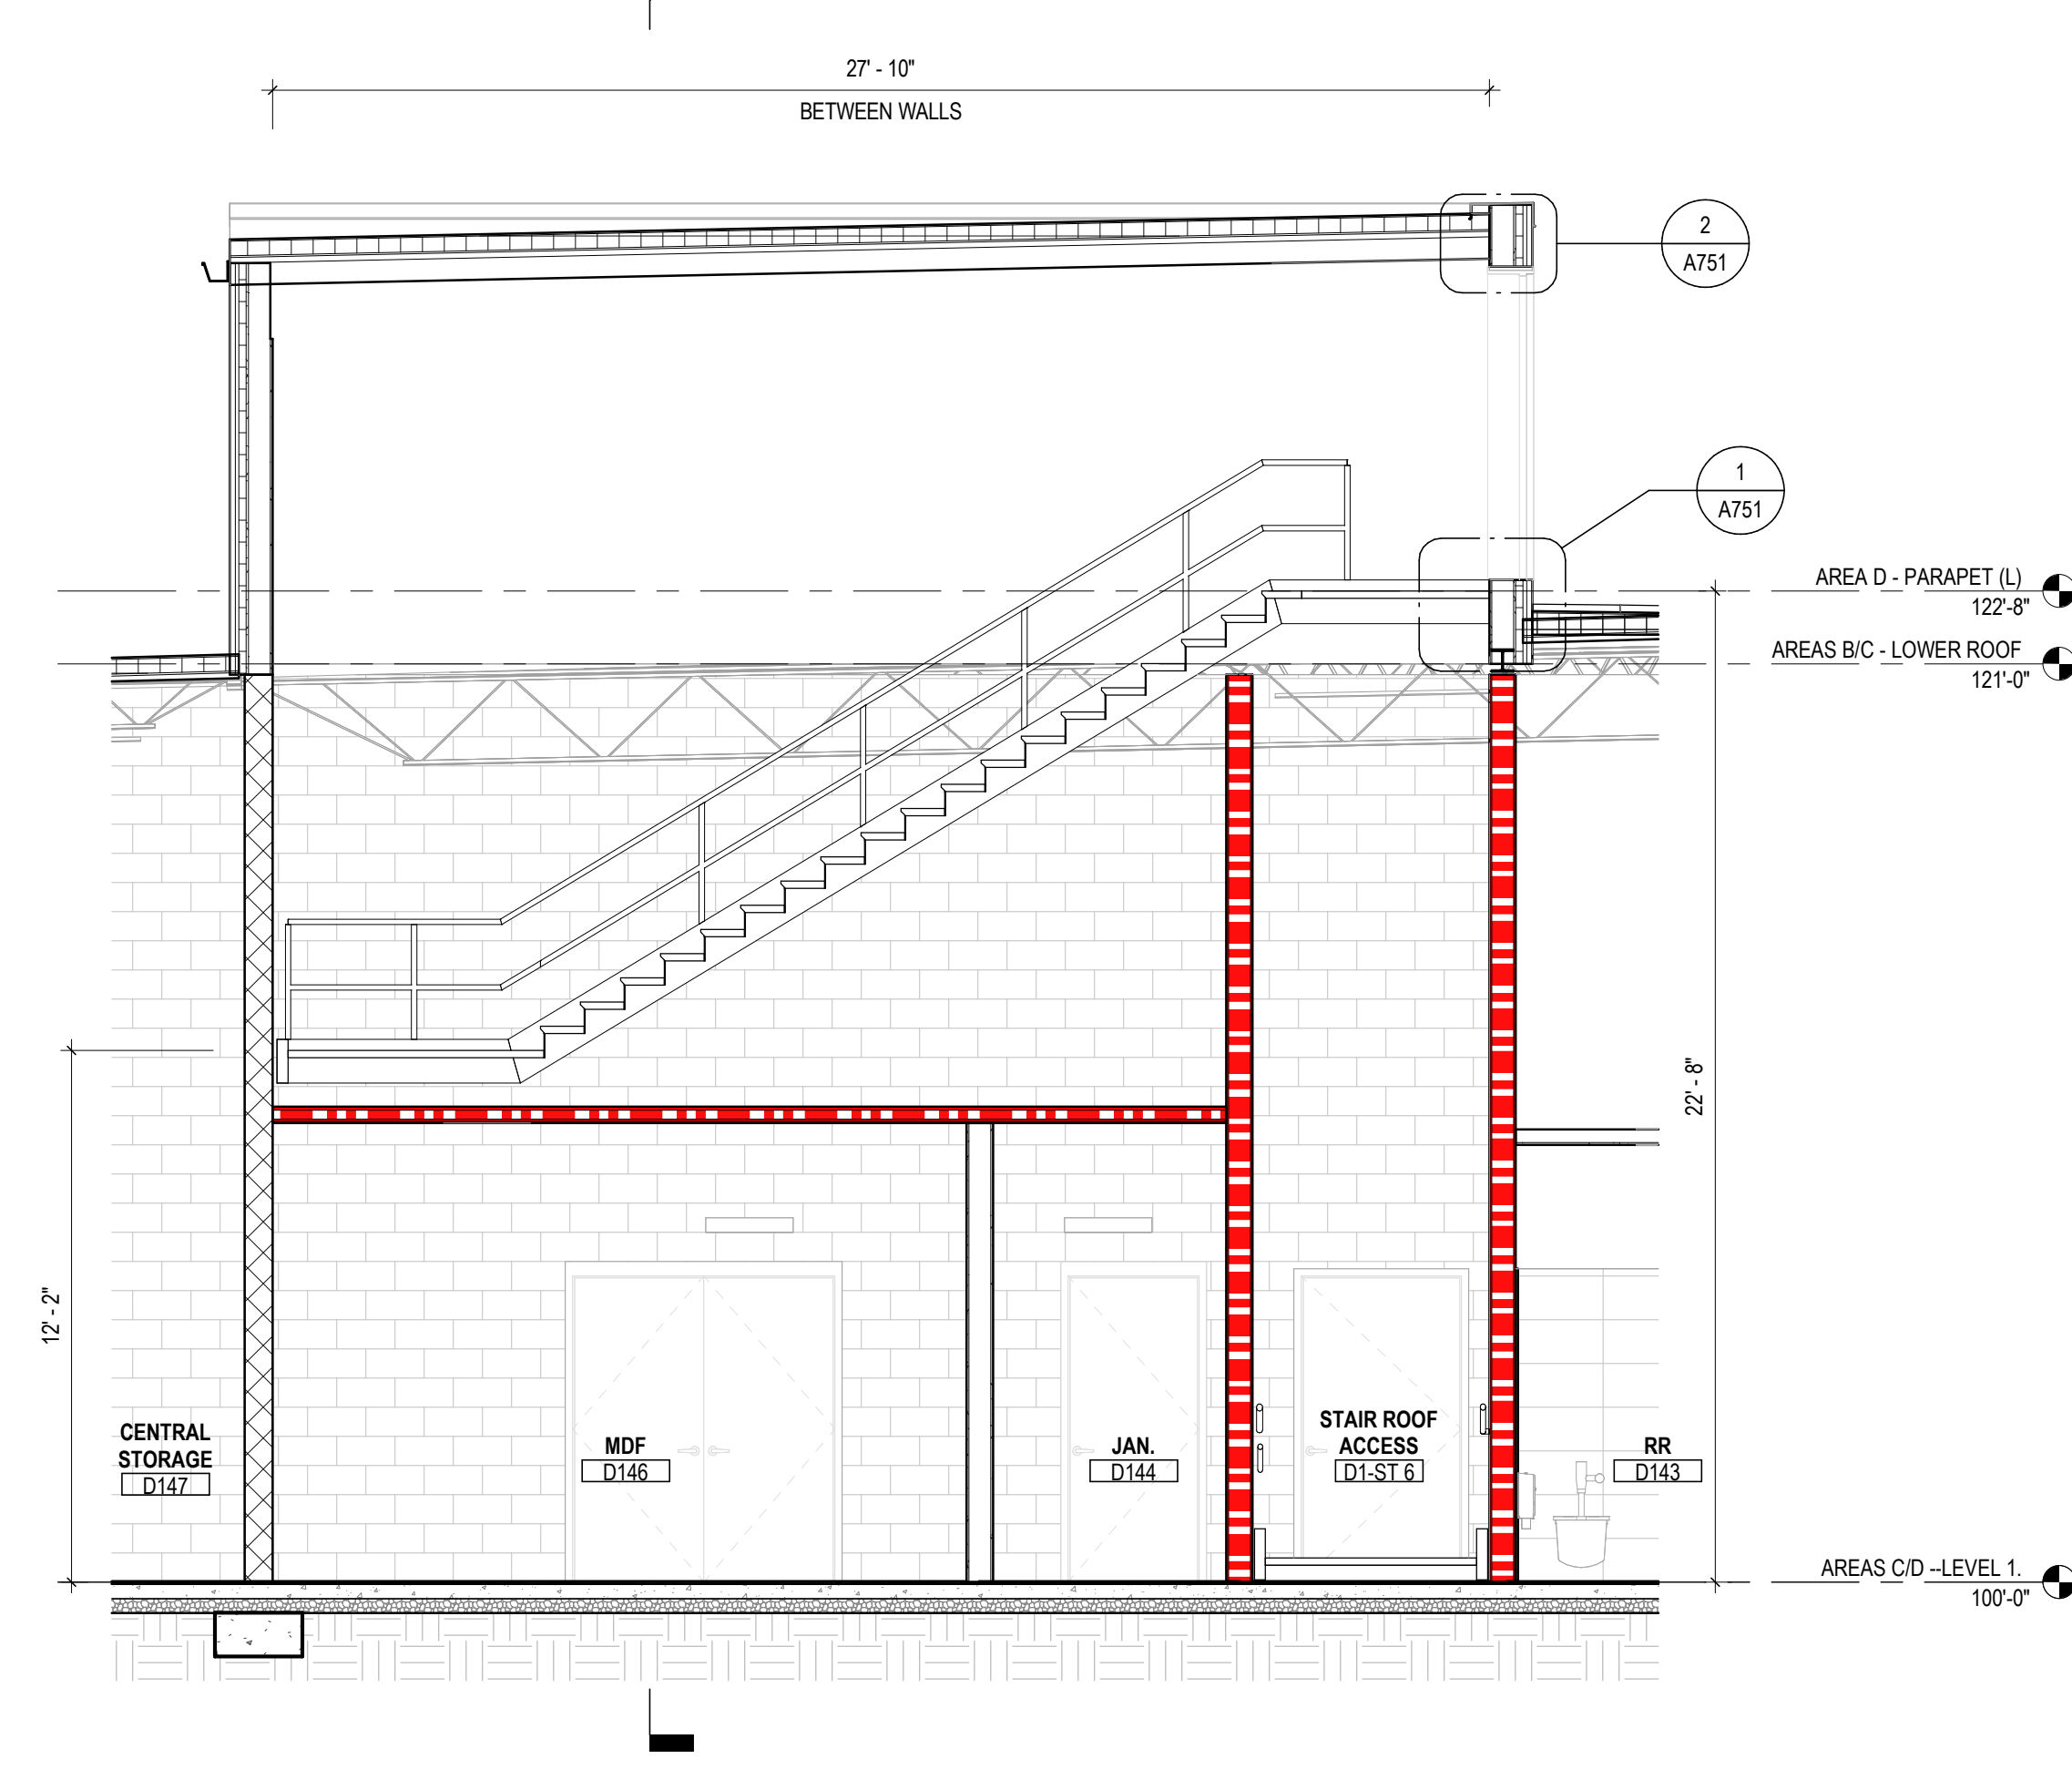


4 SECTION AREA D - LEVEL 1 - SECTION THROUGH STAIR TO ROOF ACCESS - NORTH - SOUTH
1/4" = 1'-0"
REF: 1 / A619

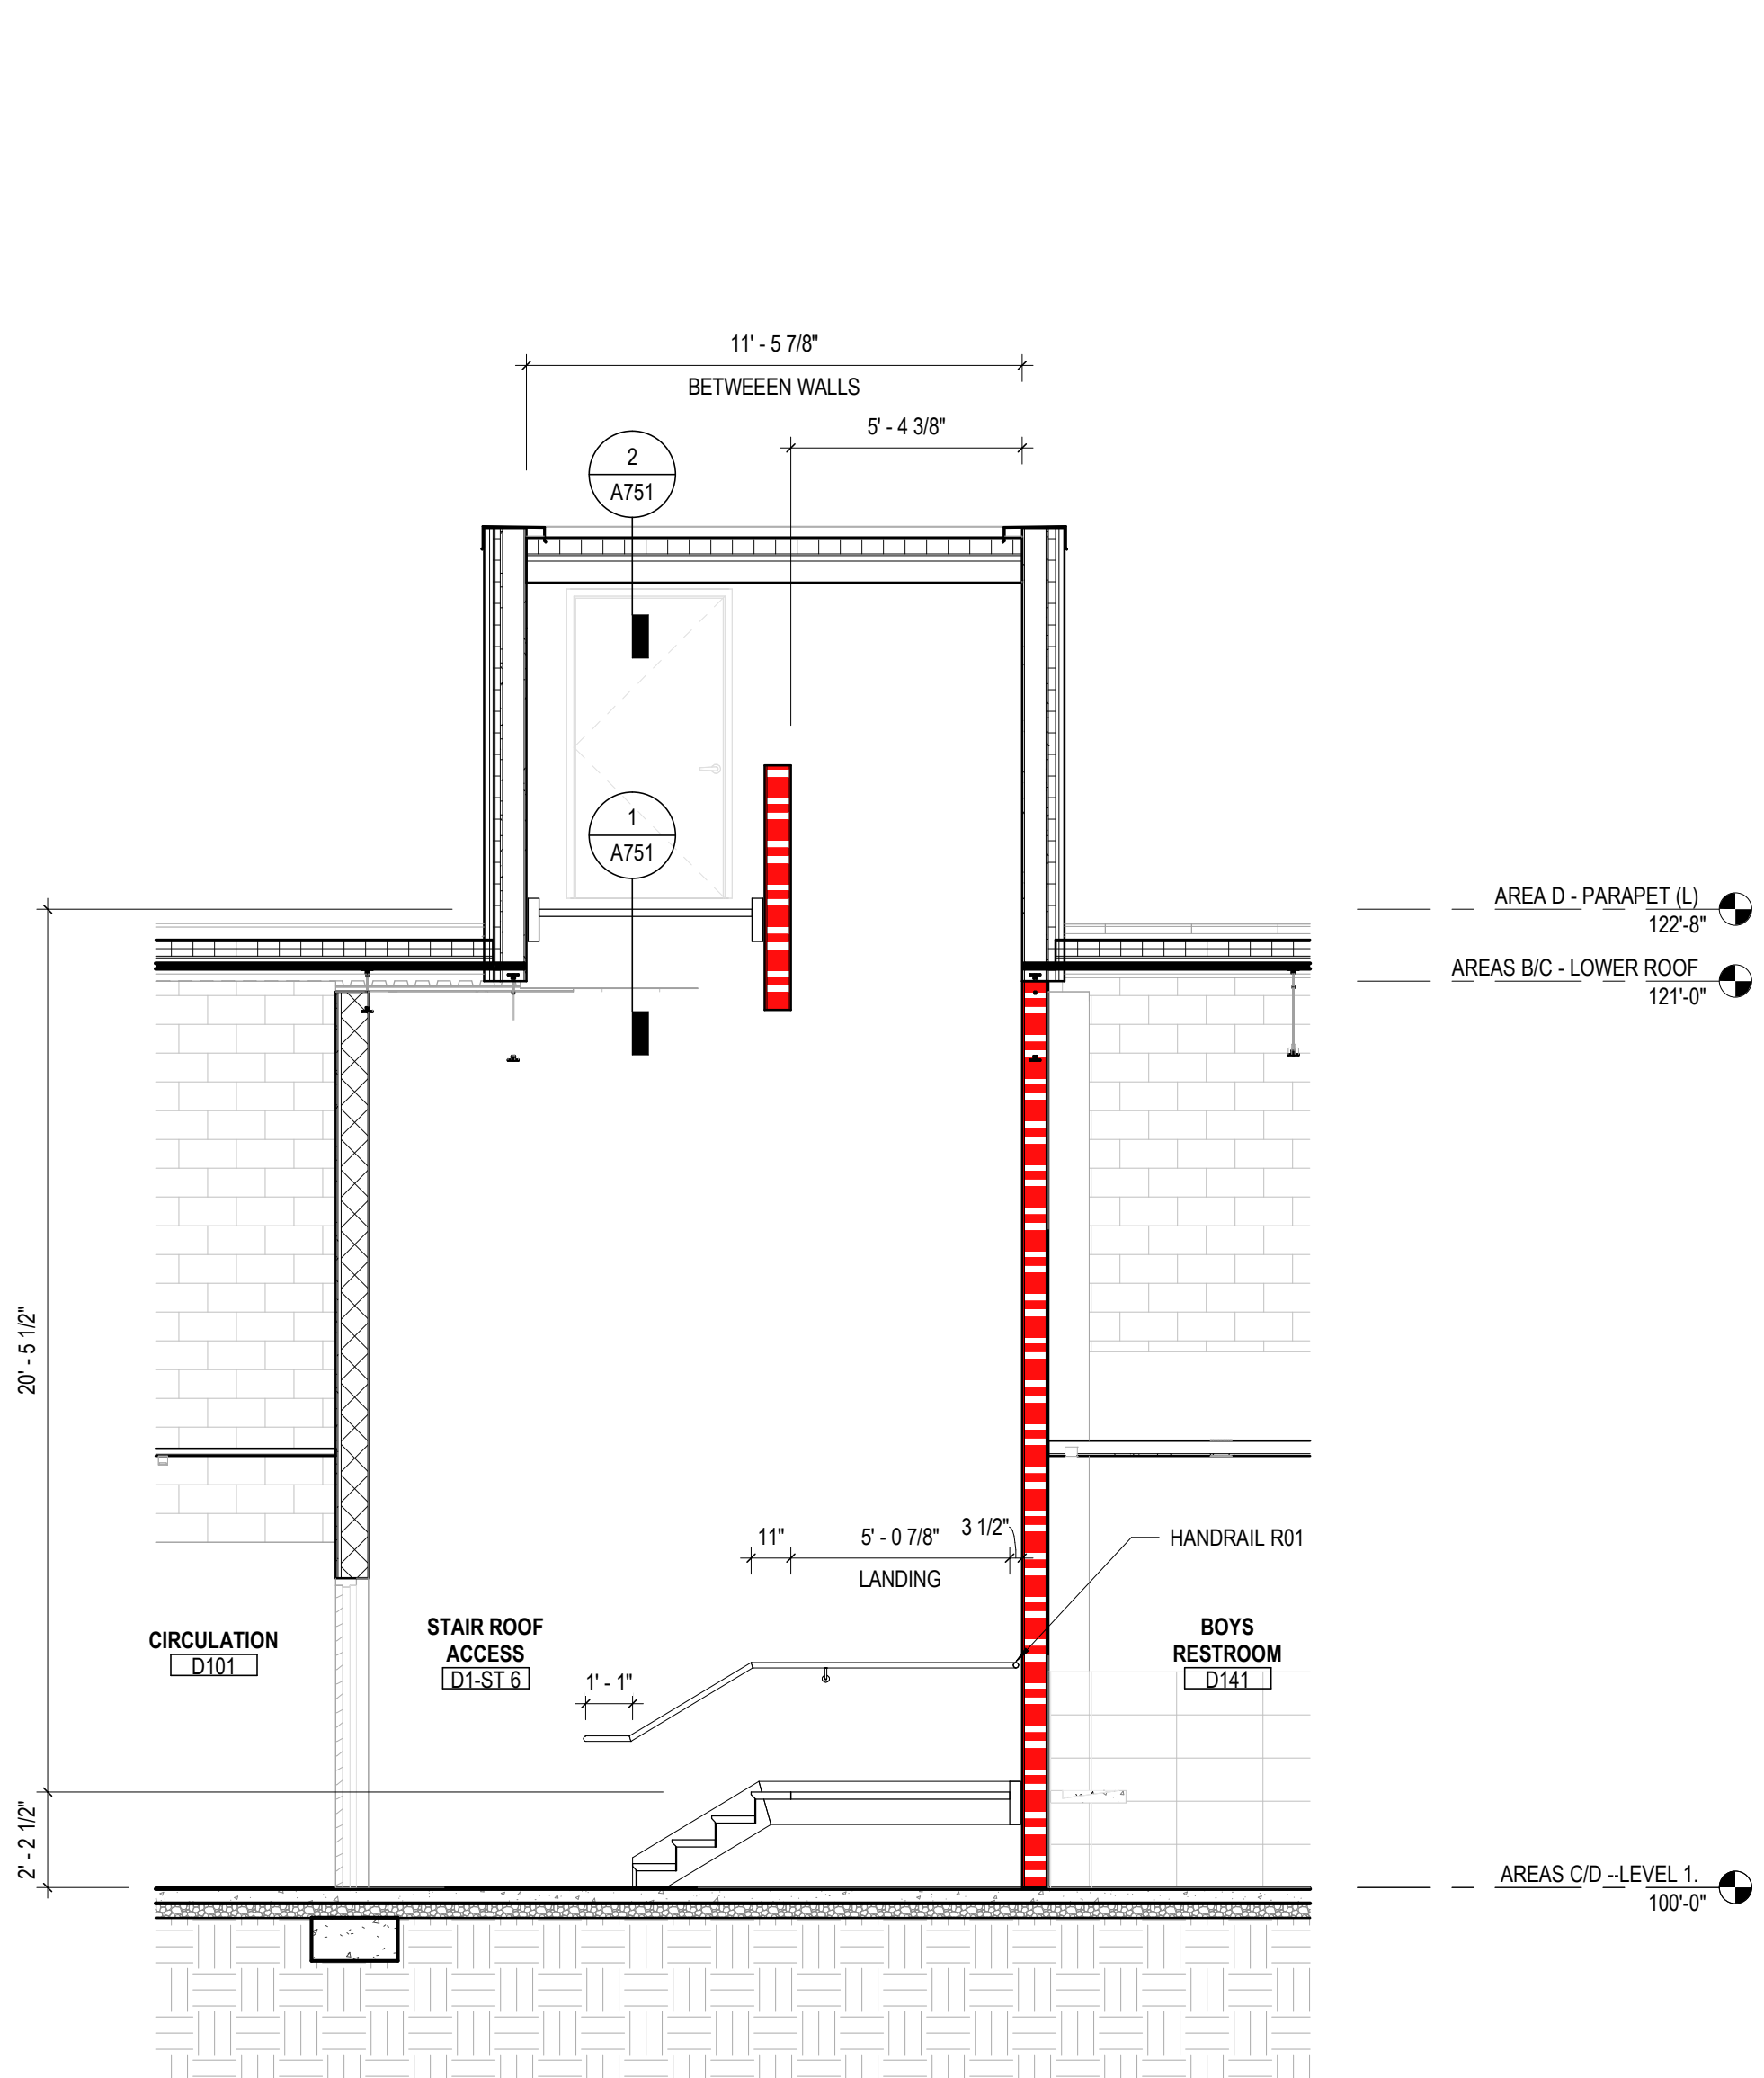

3 SECTION AREA D - LEVEL 1 - SECTION THROUGH STAIR TO ROOF ACCESS - BEGINNING FLIGHT
1/4" = 1'-0"
REF: 1 / A619

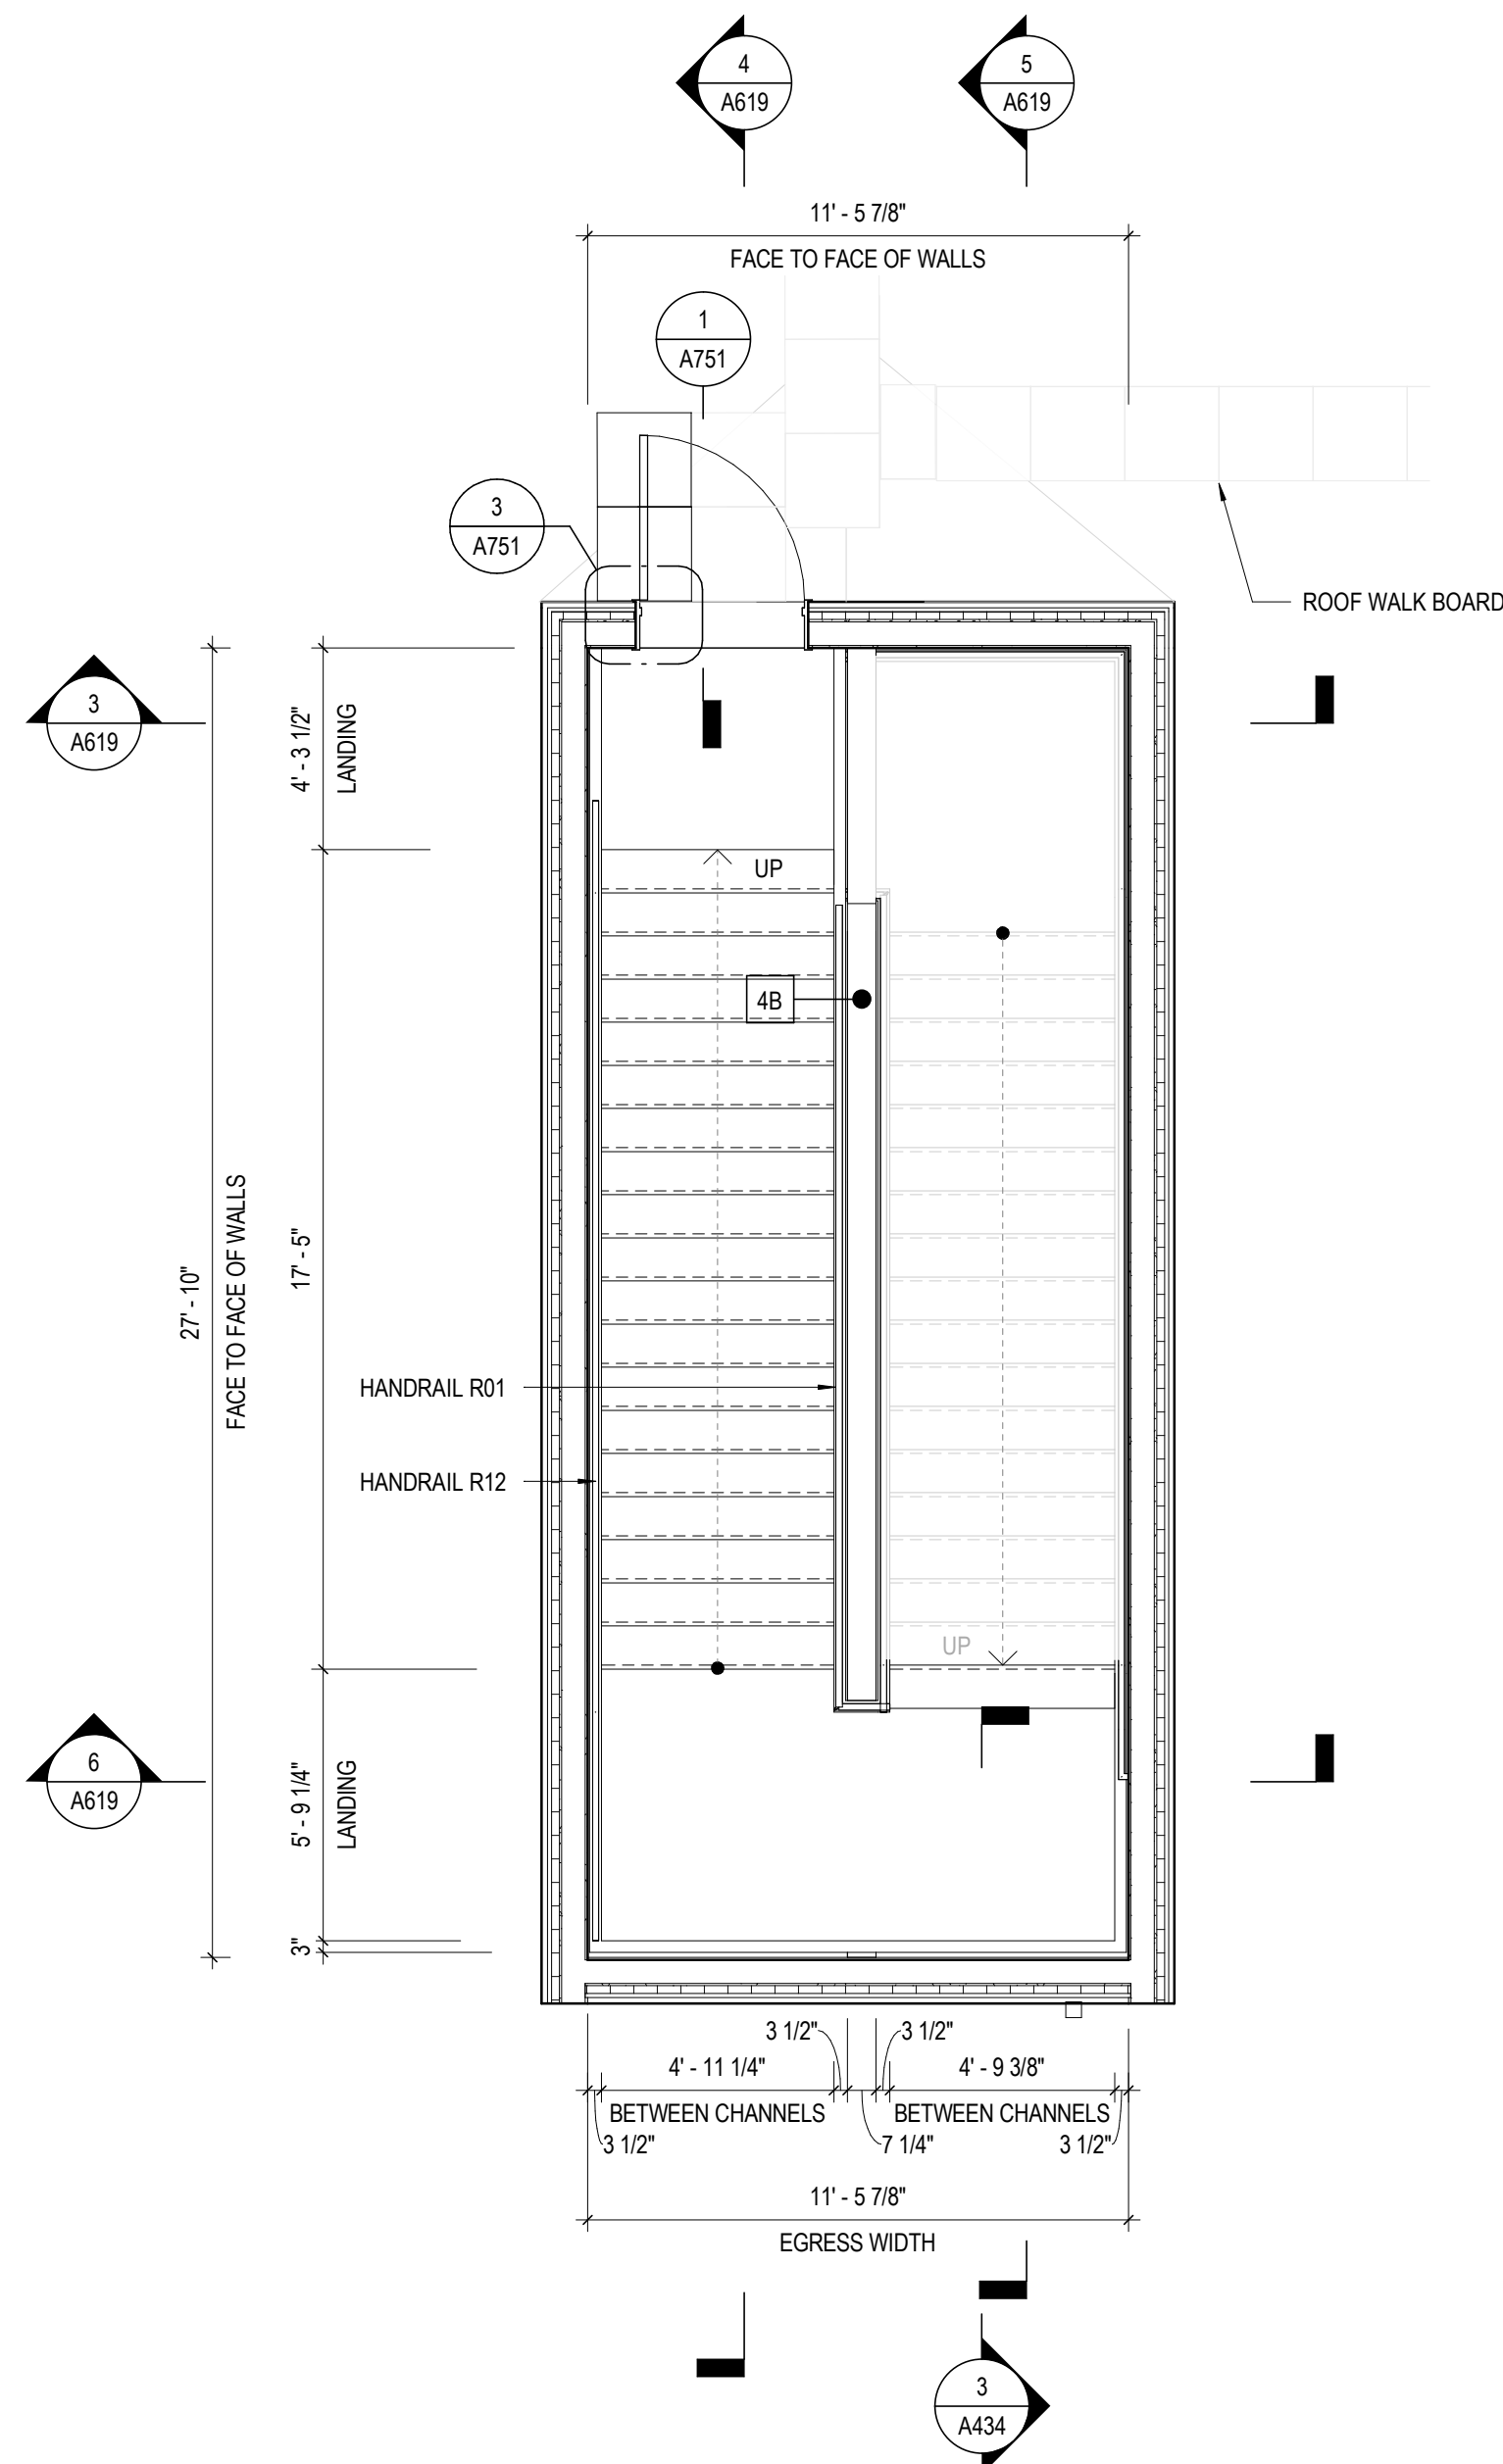

2 ENLARGED PLAN AREA D - LEVEL 1 - STAIR TO ROOF ACCESS
1/4" = 1'-0"
REF: 1 / A103A

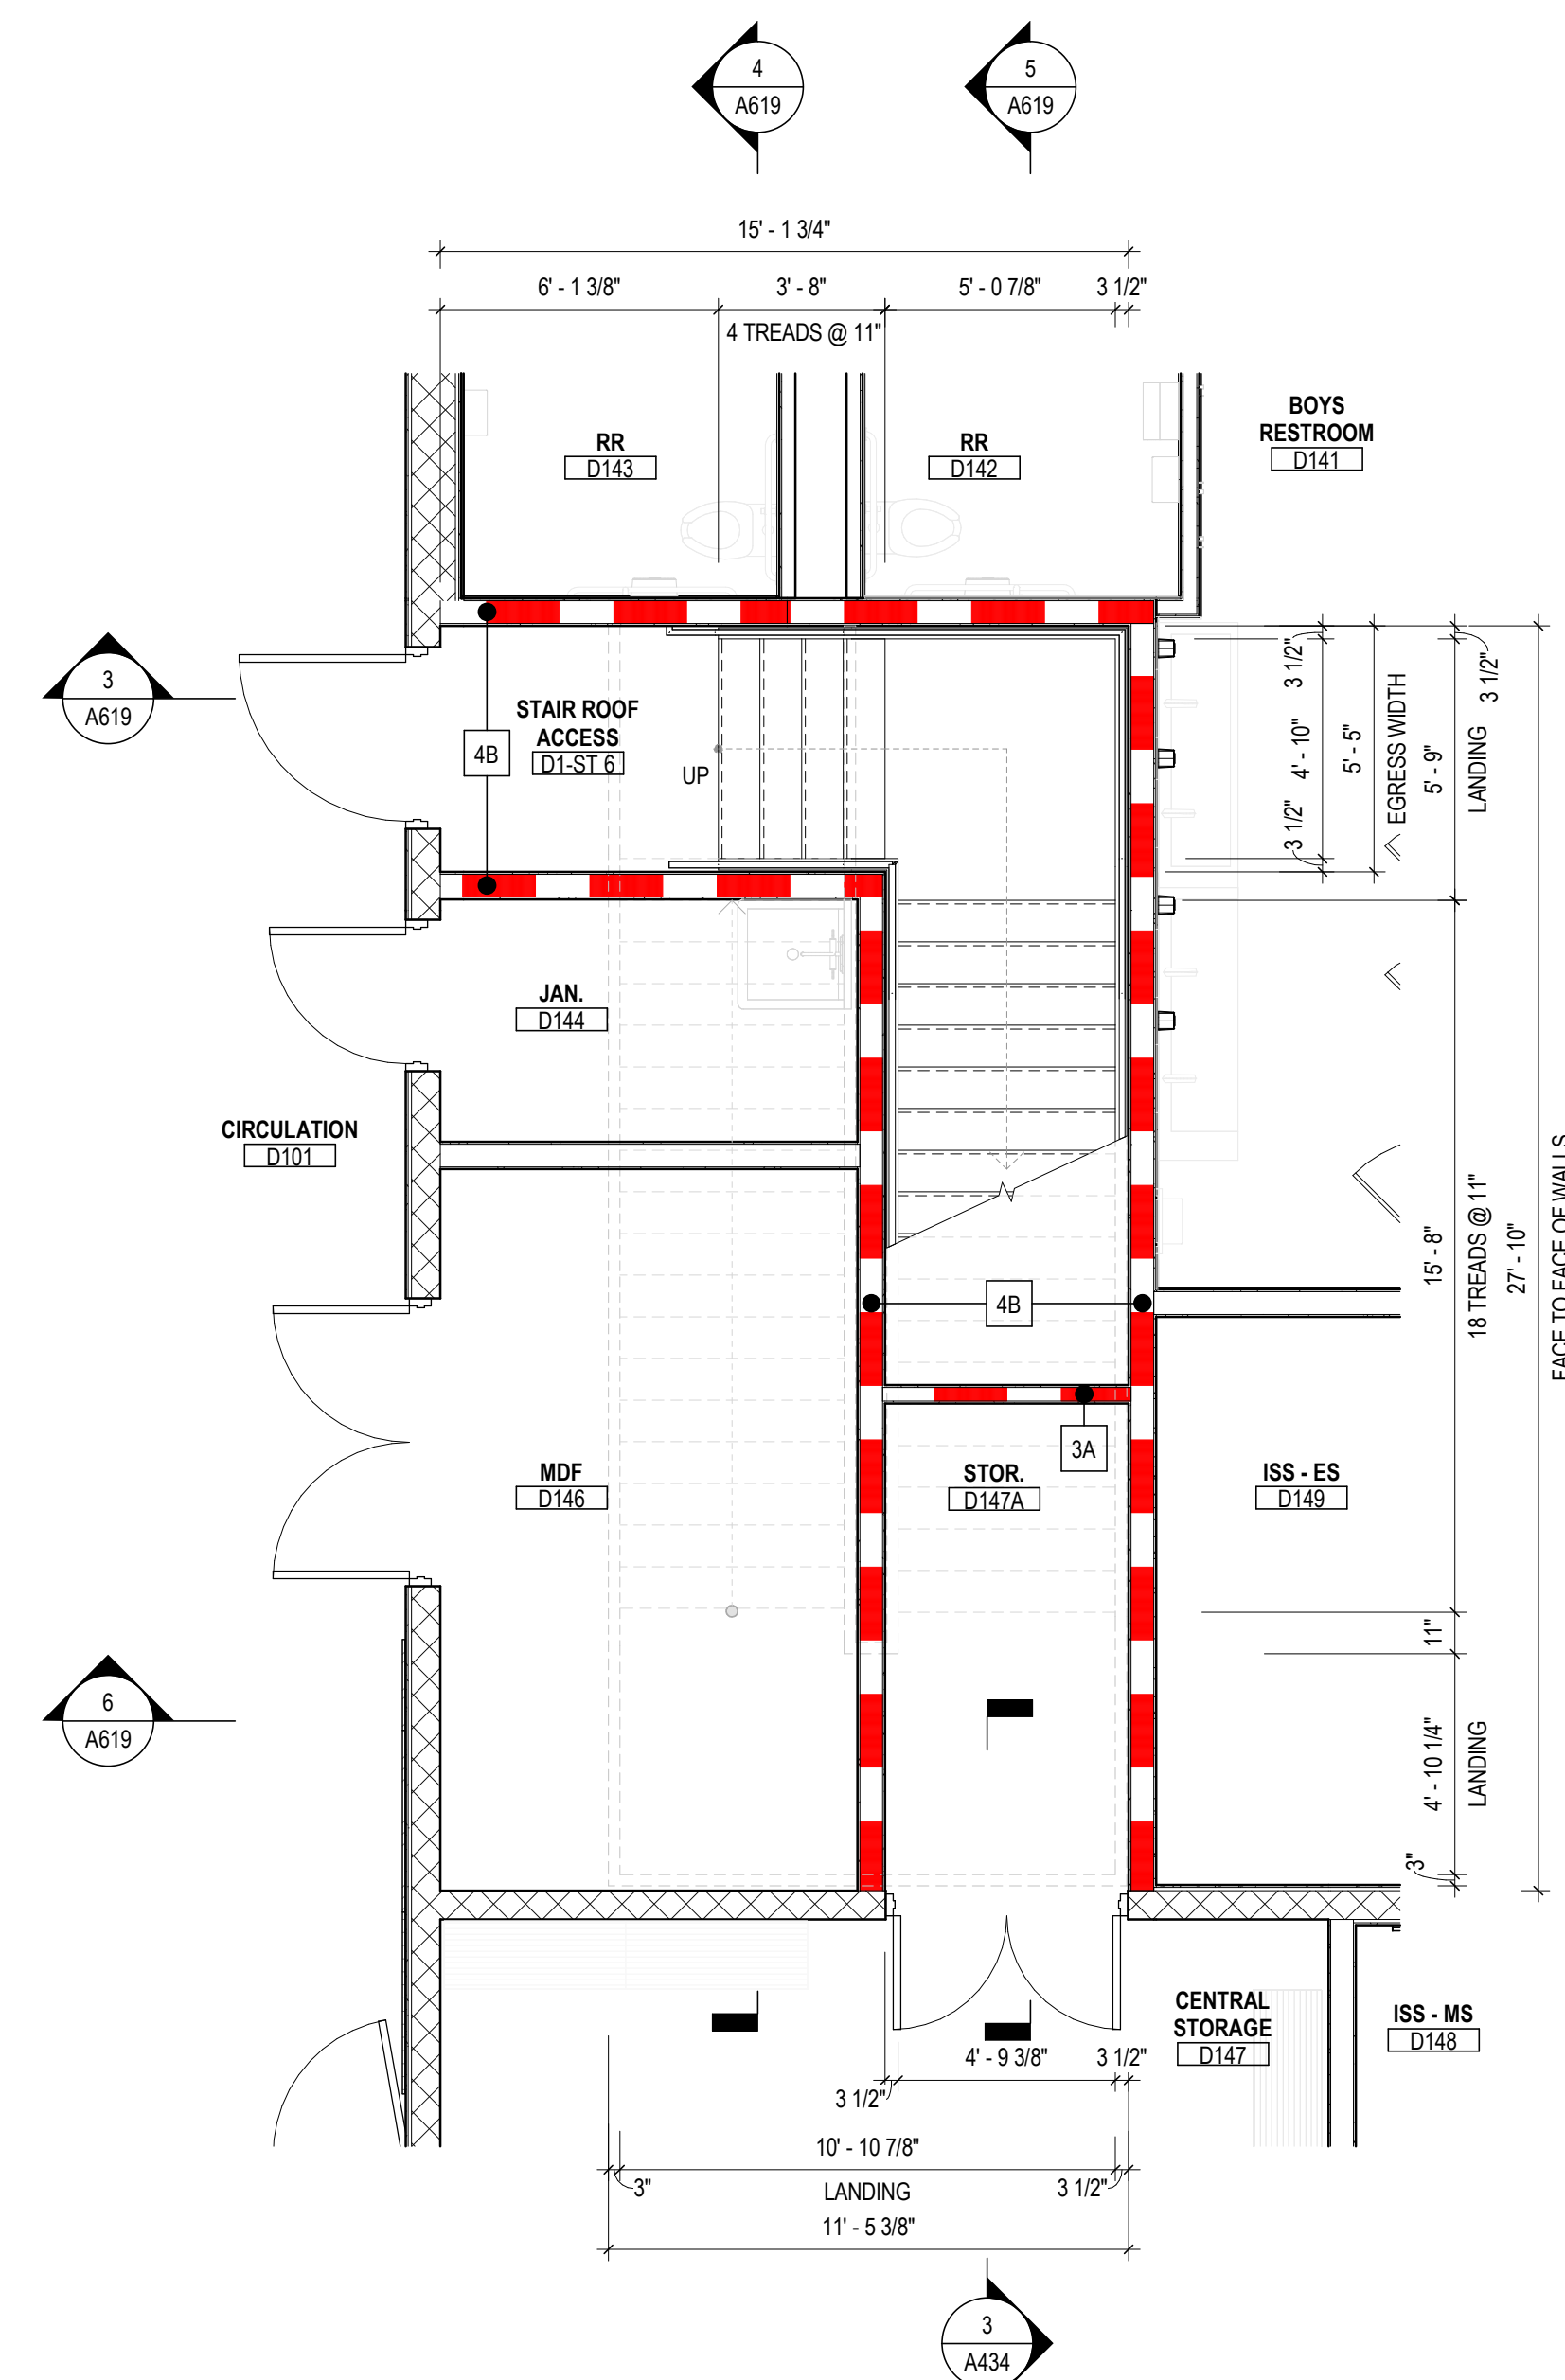


1 ENLARGED PLAN AREA D - LEVEL 1 - STAIR TO ROOF ACCESS
1/4" = 1'-0"
REF: 1 / A101D

VERTICAL CIRCULATION GENERAL NOTES

1. REFER TO G101 & G102 FOR EGRESS CAPACITY INFORMATION.
2. REFER TO A651 FOR TYPICAL STAIR DETAILS.
3. REFER TO A651 FOR TYPICAL RAILING DETAILS.
4. REFER TO A671 FOR TYPICAL ELEVATOR DETAILS.
5. REFER TO A900 SERIES FOR STAIR FINISH INFORMATION.
6. REFER TO A931, A932, AND A933 FOR FINISH MATERIAL INFORMATION.

KEYNOTE LEGEND

KEY PLAN

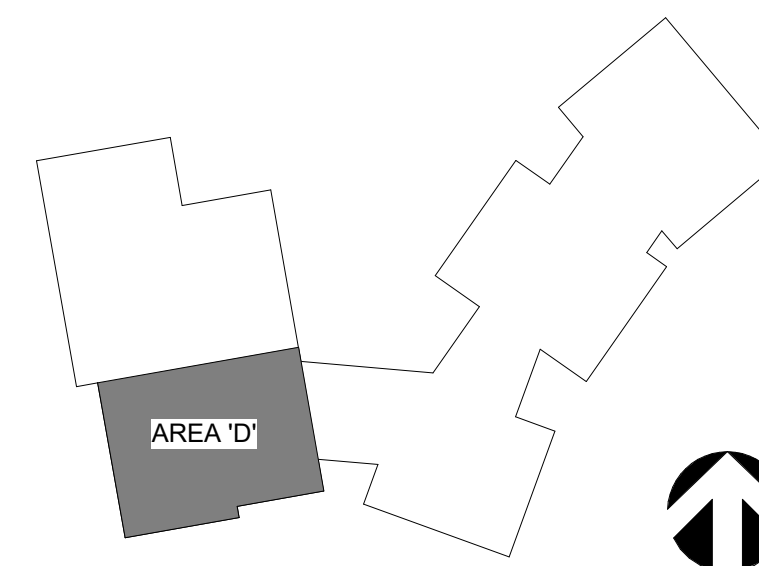

#	DATE	CHANGE DESCRIPTION
1	2025.03.28	ISSUE FOR PRICING
2	2025.05.09	ISSUE FOR OSF - CD

Moody Nolan
300 SPRUCE STREET
SUITE 300
COLUMBUS, OHIO 43215
PHONE: 614-461-4664

**LEGACY EARLY COLLEGE
NEW CHARTER SCHOOL**
504 WEST MARION ROAD, GREENVILLE, SC 29617

DRAWING TITLE:
**ENLARGED PLANS & SECTIONS - STAIRS -
AREA D**


PROGRESS
DRAWING
NOT FOR
CONSTRUCTION


05.09.2025

MOODY NOLAN - 23473


A619

ISSUE FOR OSF - CD

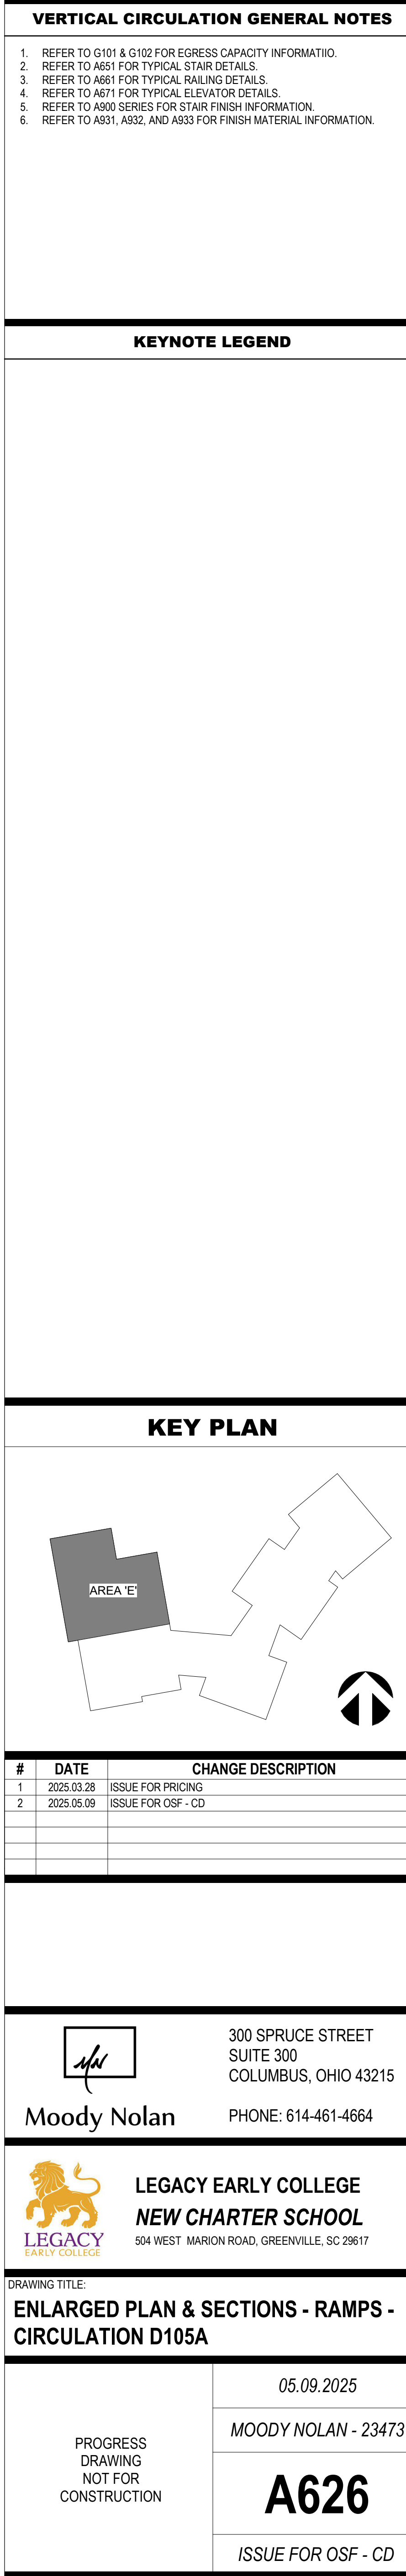


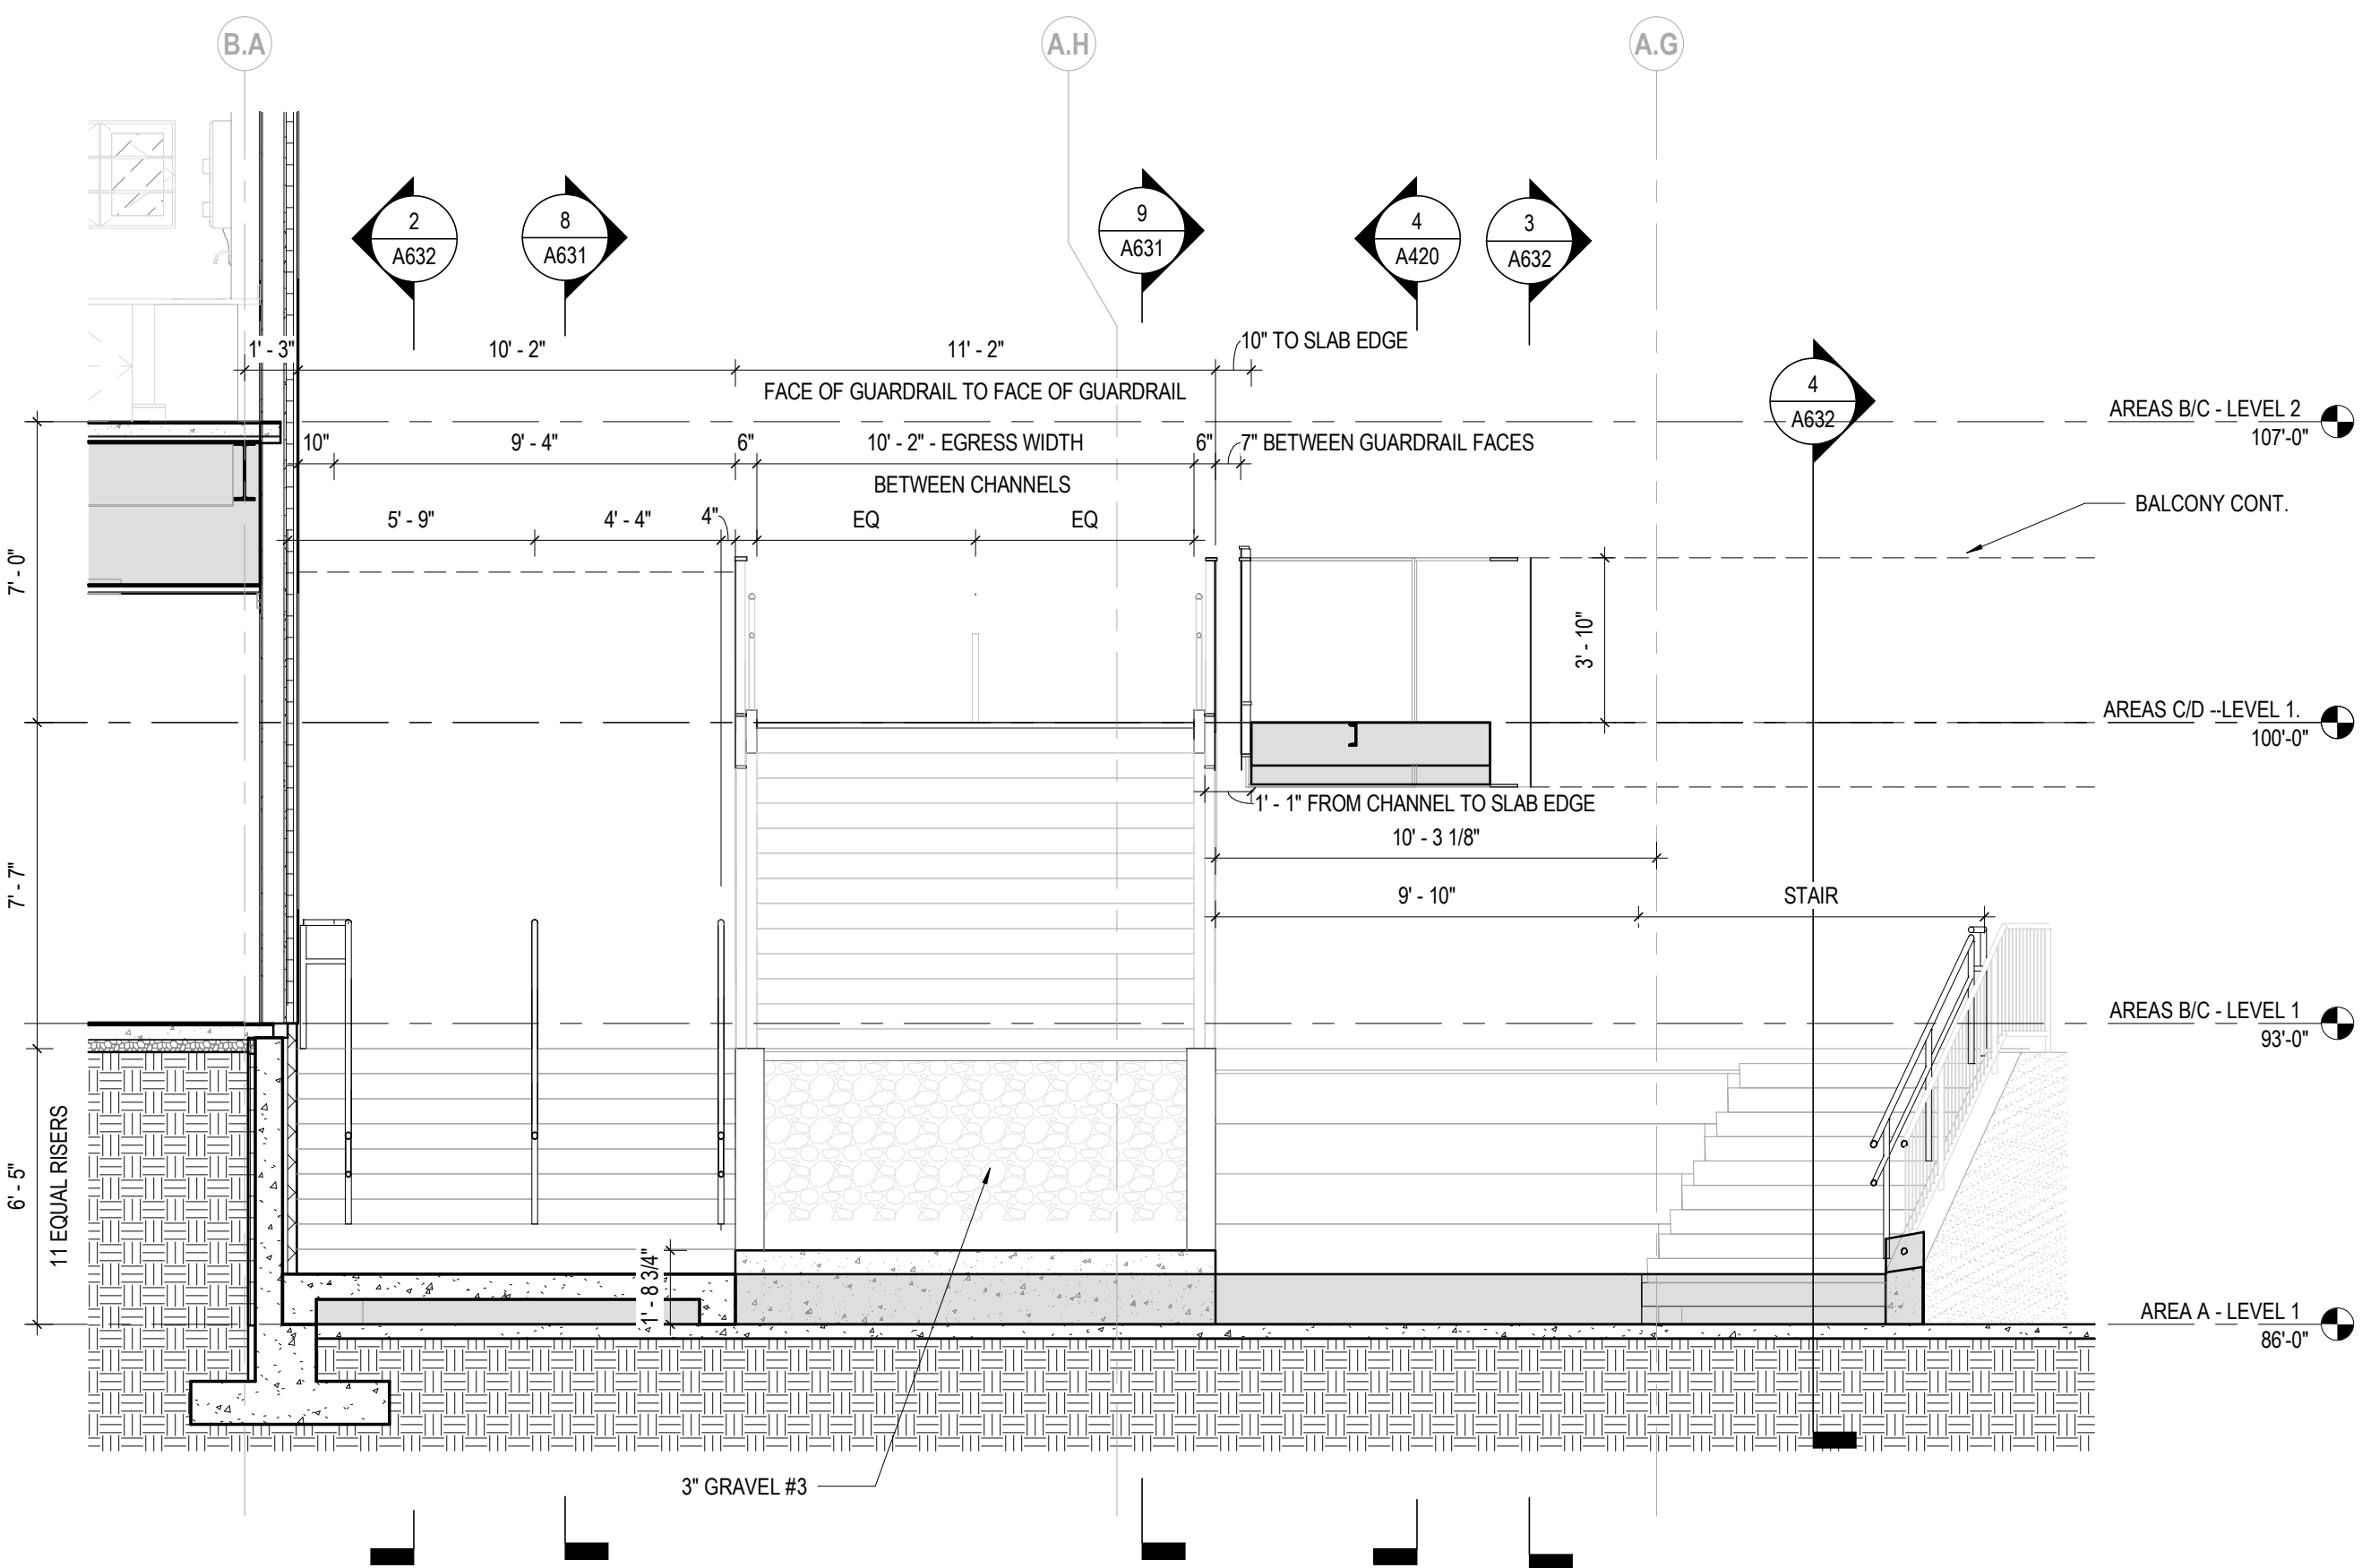


10 SECTION LEARNING SEATING - LONGITUDINAL SECTION
1/4" = 1'-0" REF: 1 / A631

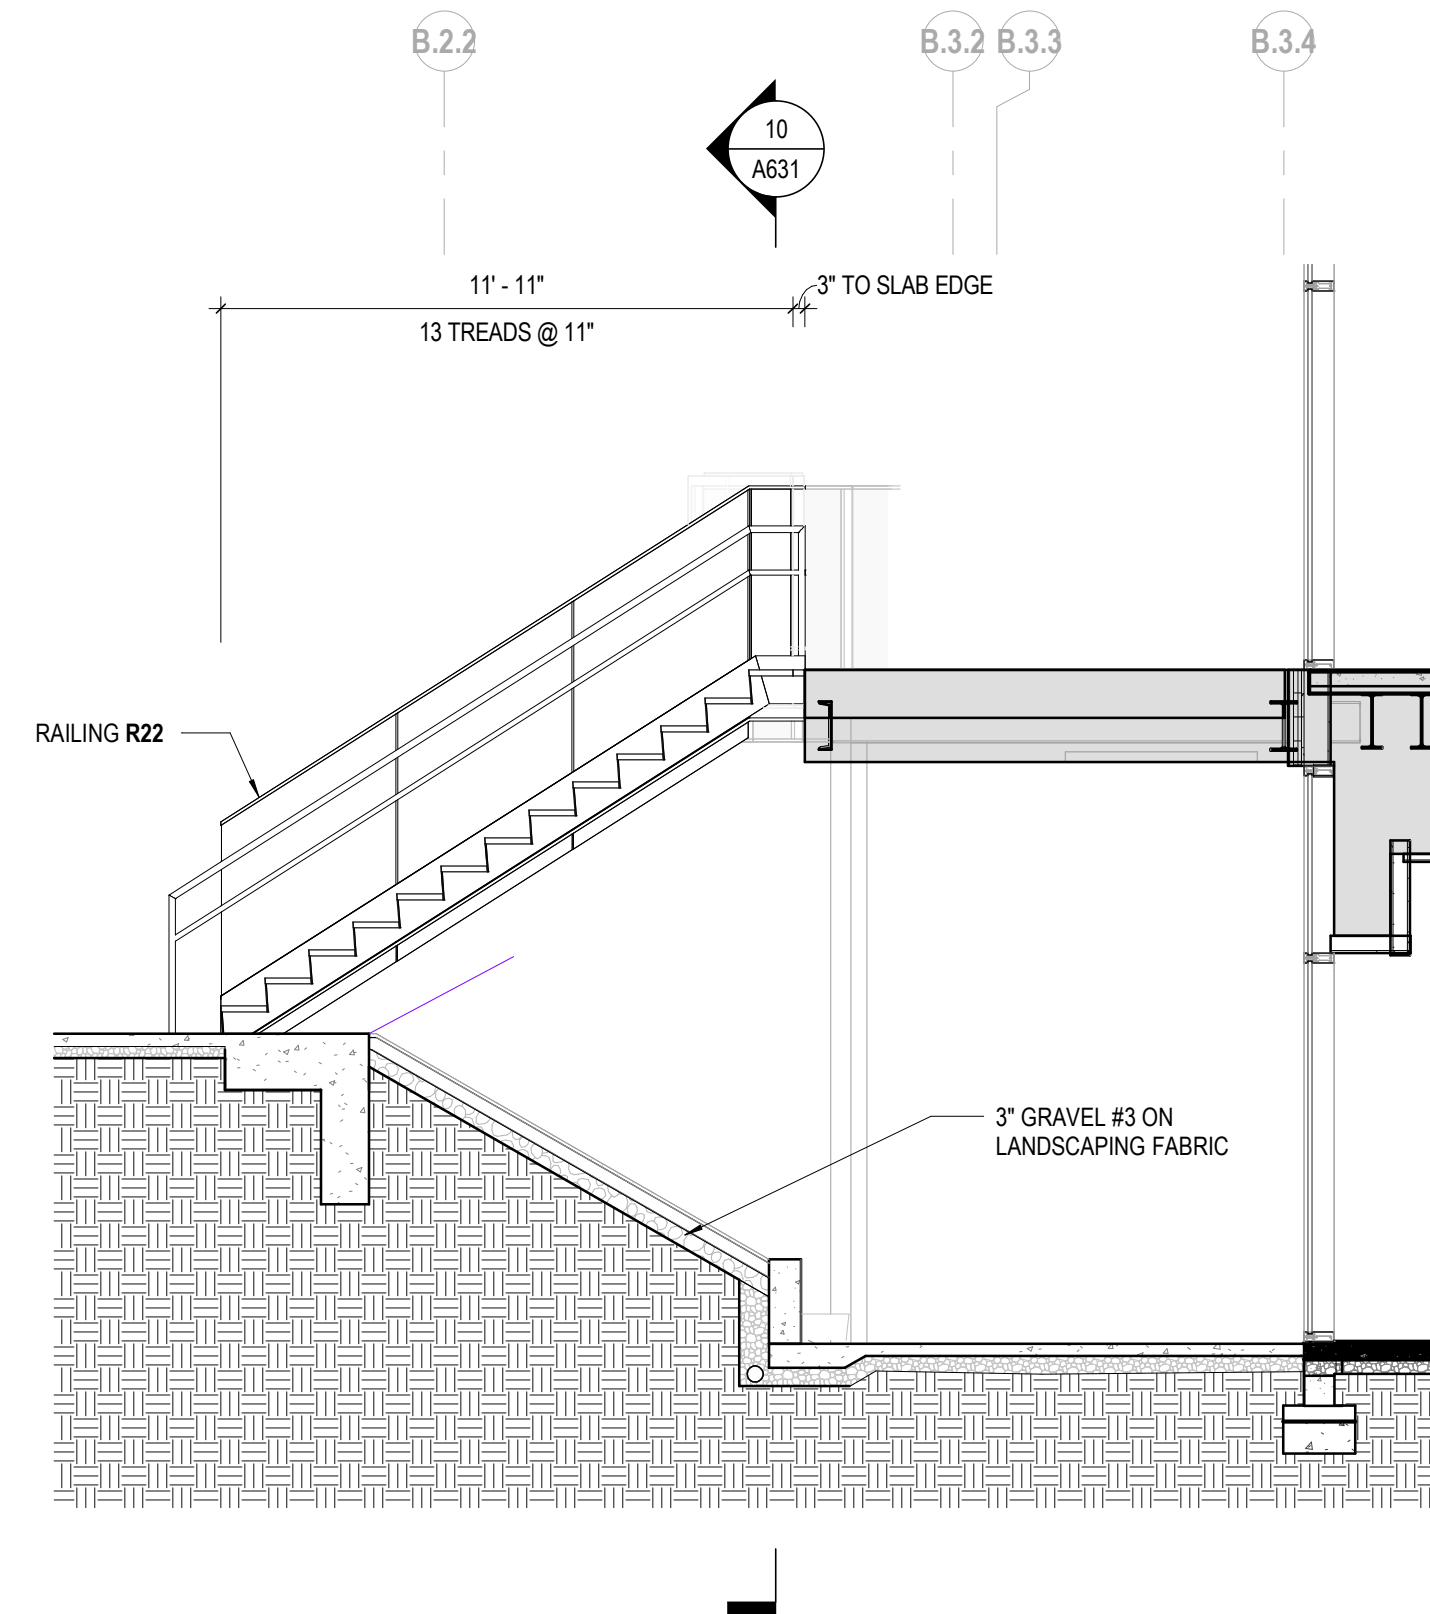


9 SECTION AREA - LEVEL 2 - BALCONY AND OPEN GRATE STAIR
1/4" = 1'-0" REF: 1 / A631

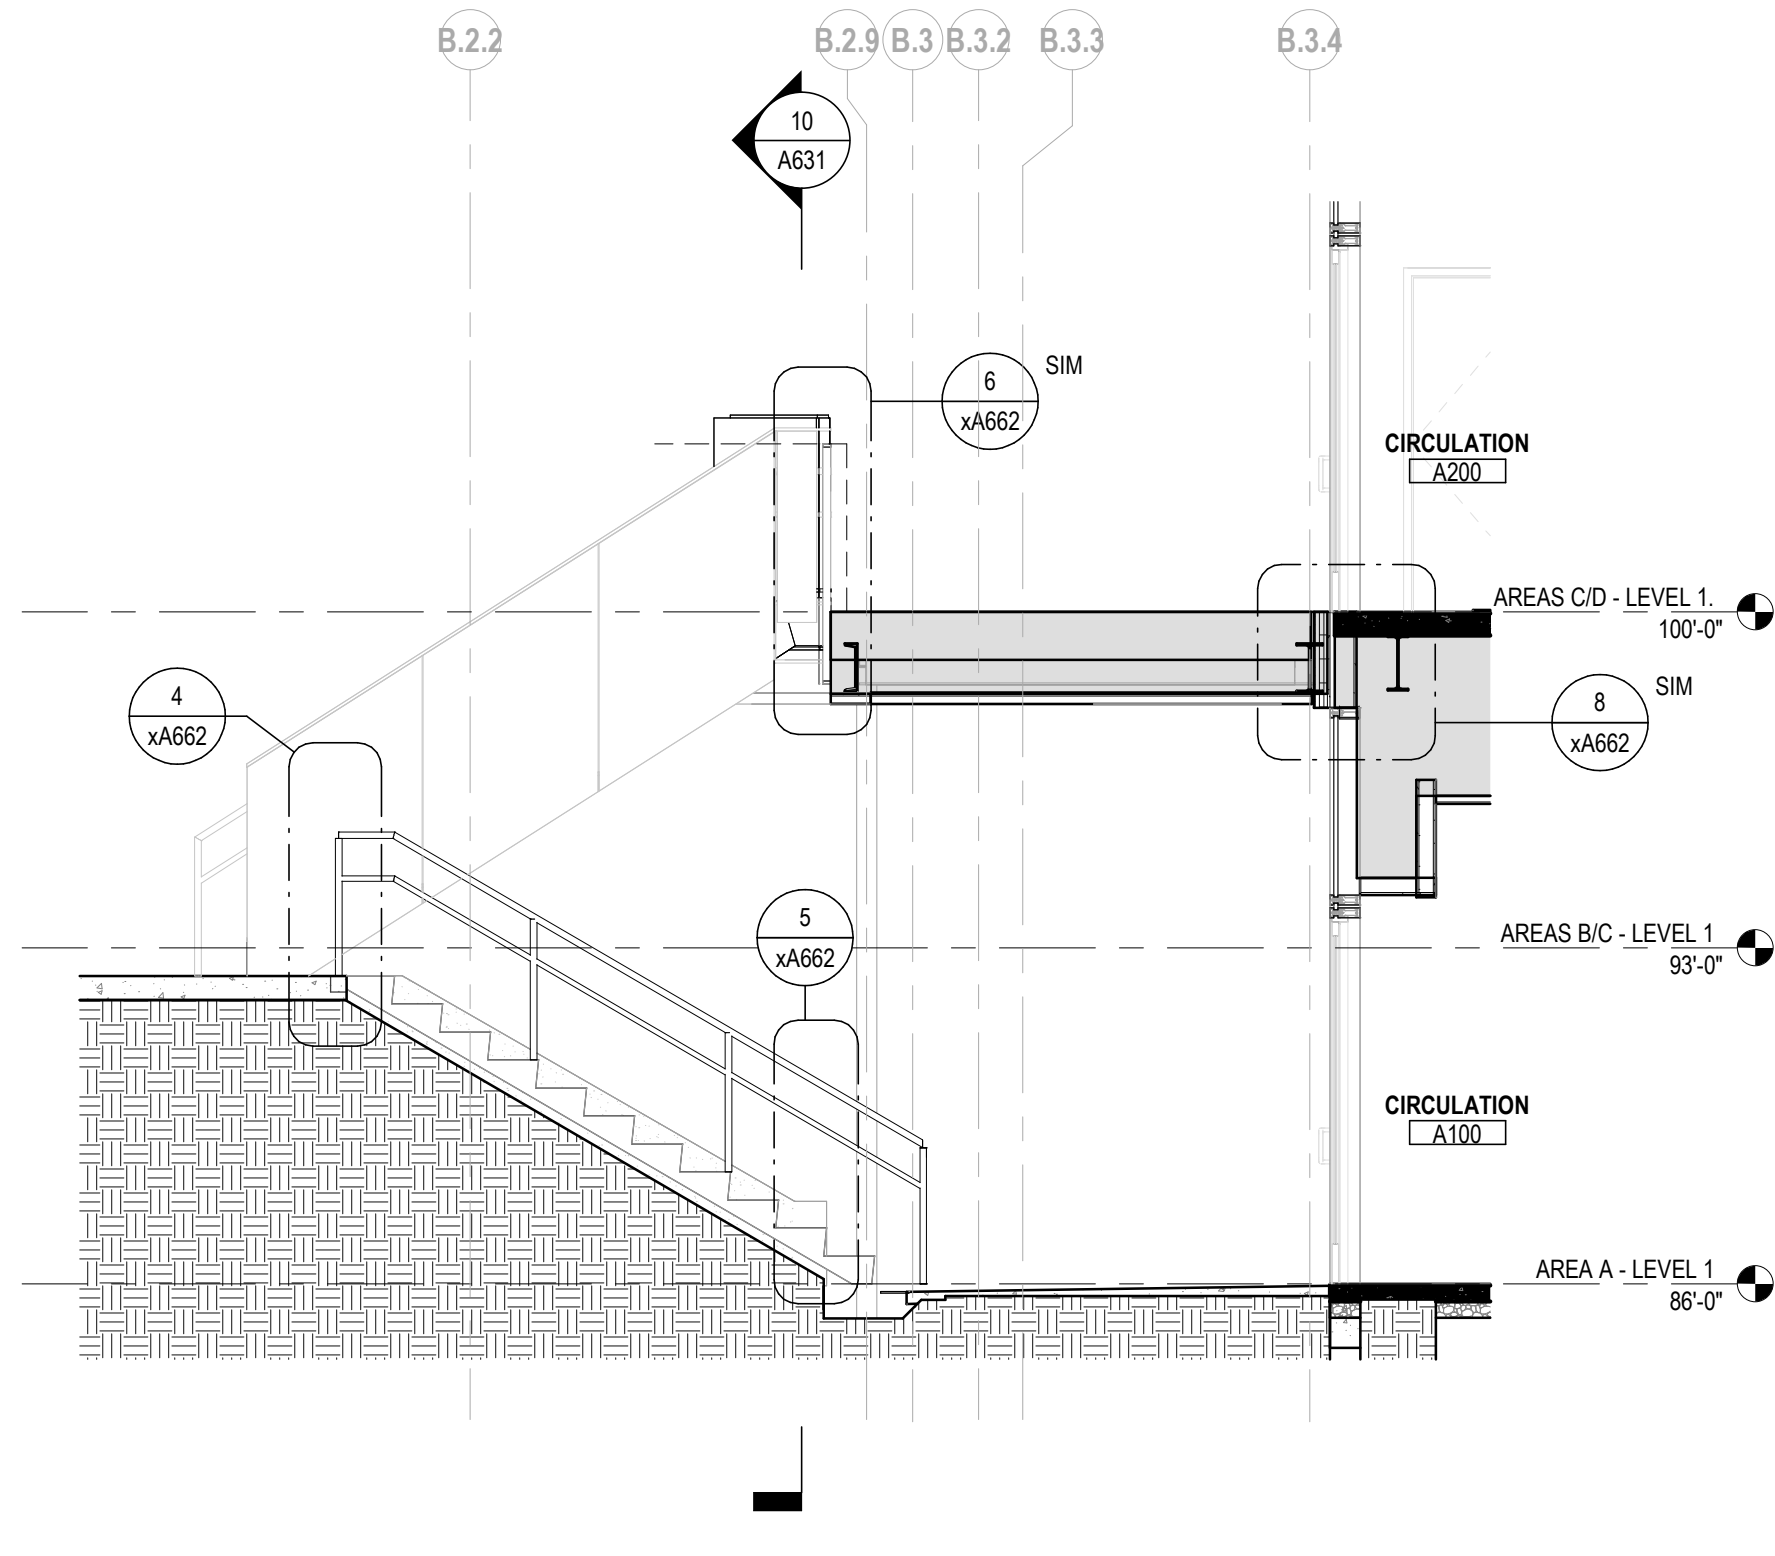


8 SECTION AREA - LEVEL 2 - BALCONY AND OPEN GRATE STAIR
1/4" = 1'-0" REF: 1 / A631

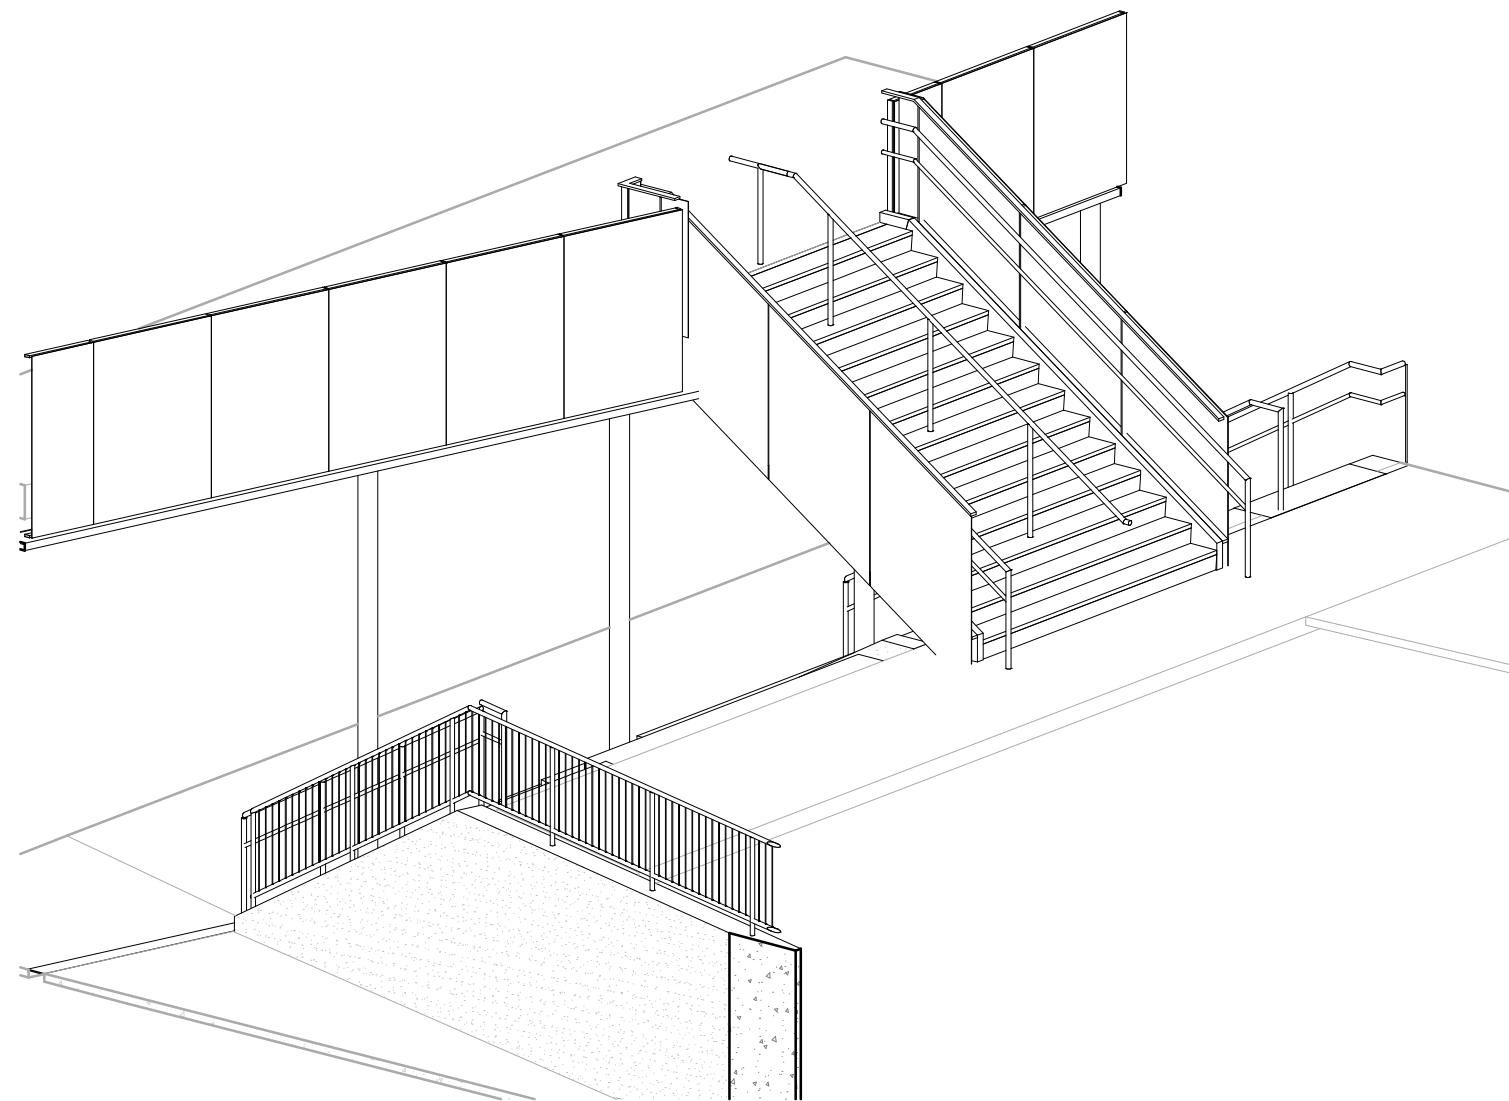


4 3D VIEW (REFERENCE ONLY) Area A/B ex2

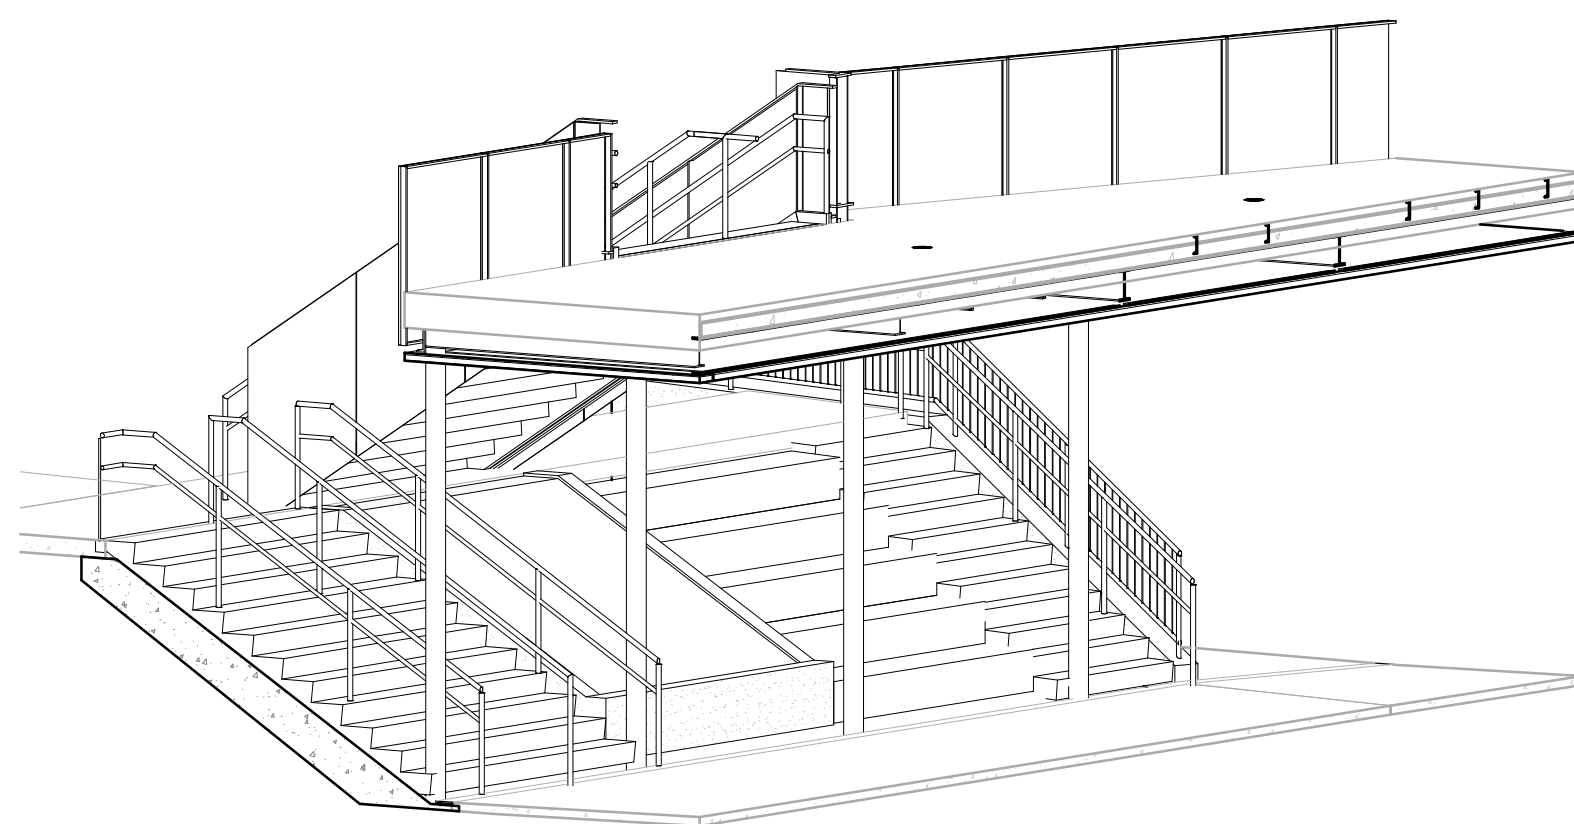

3 3D VIEW (REFERENCE ONLY) Area A/B ex1

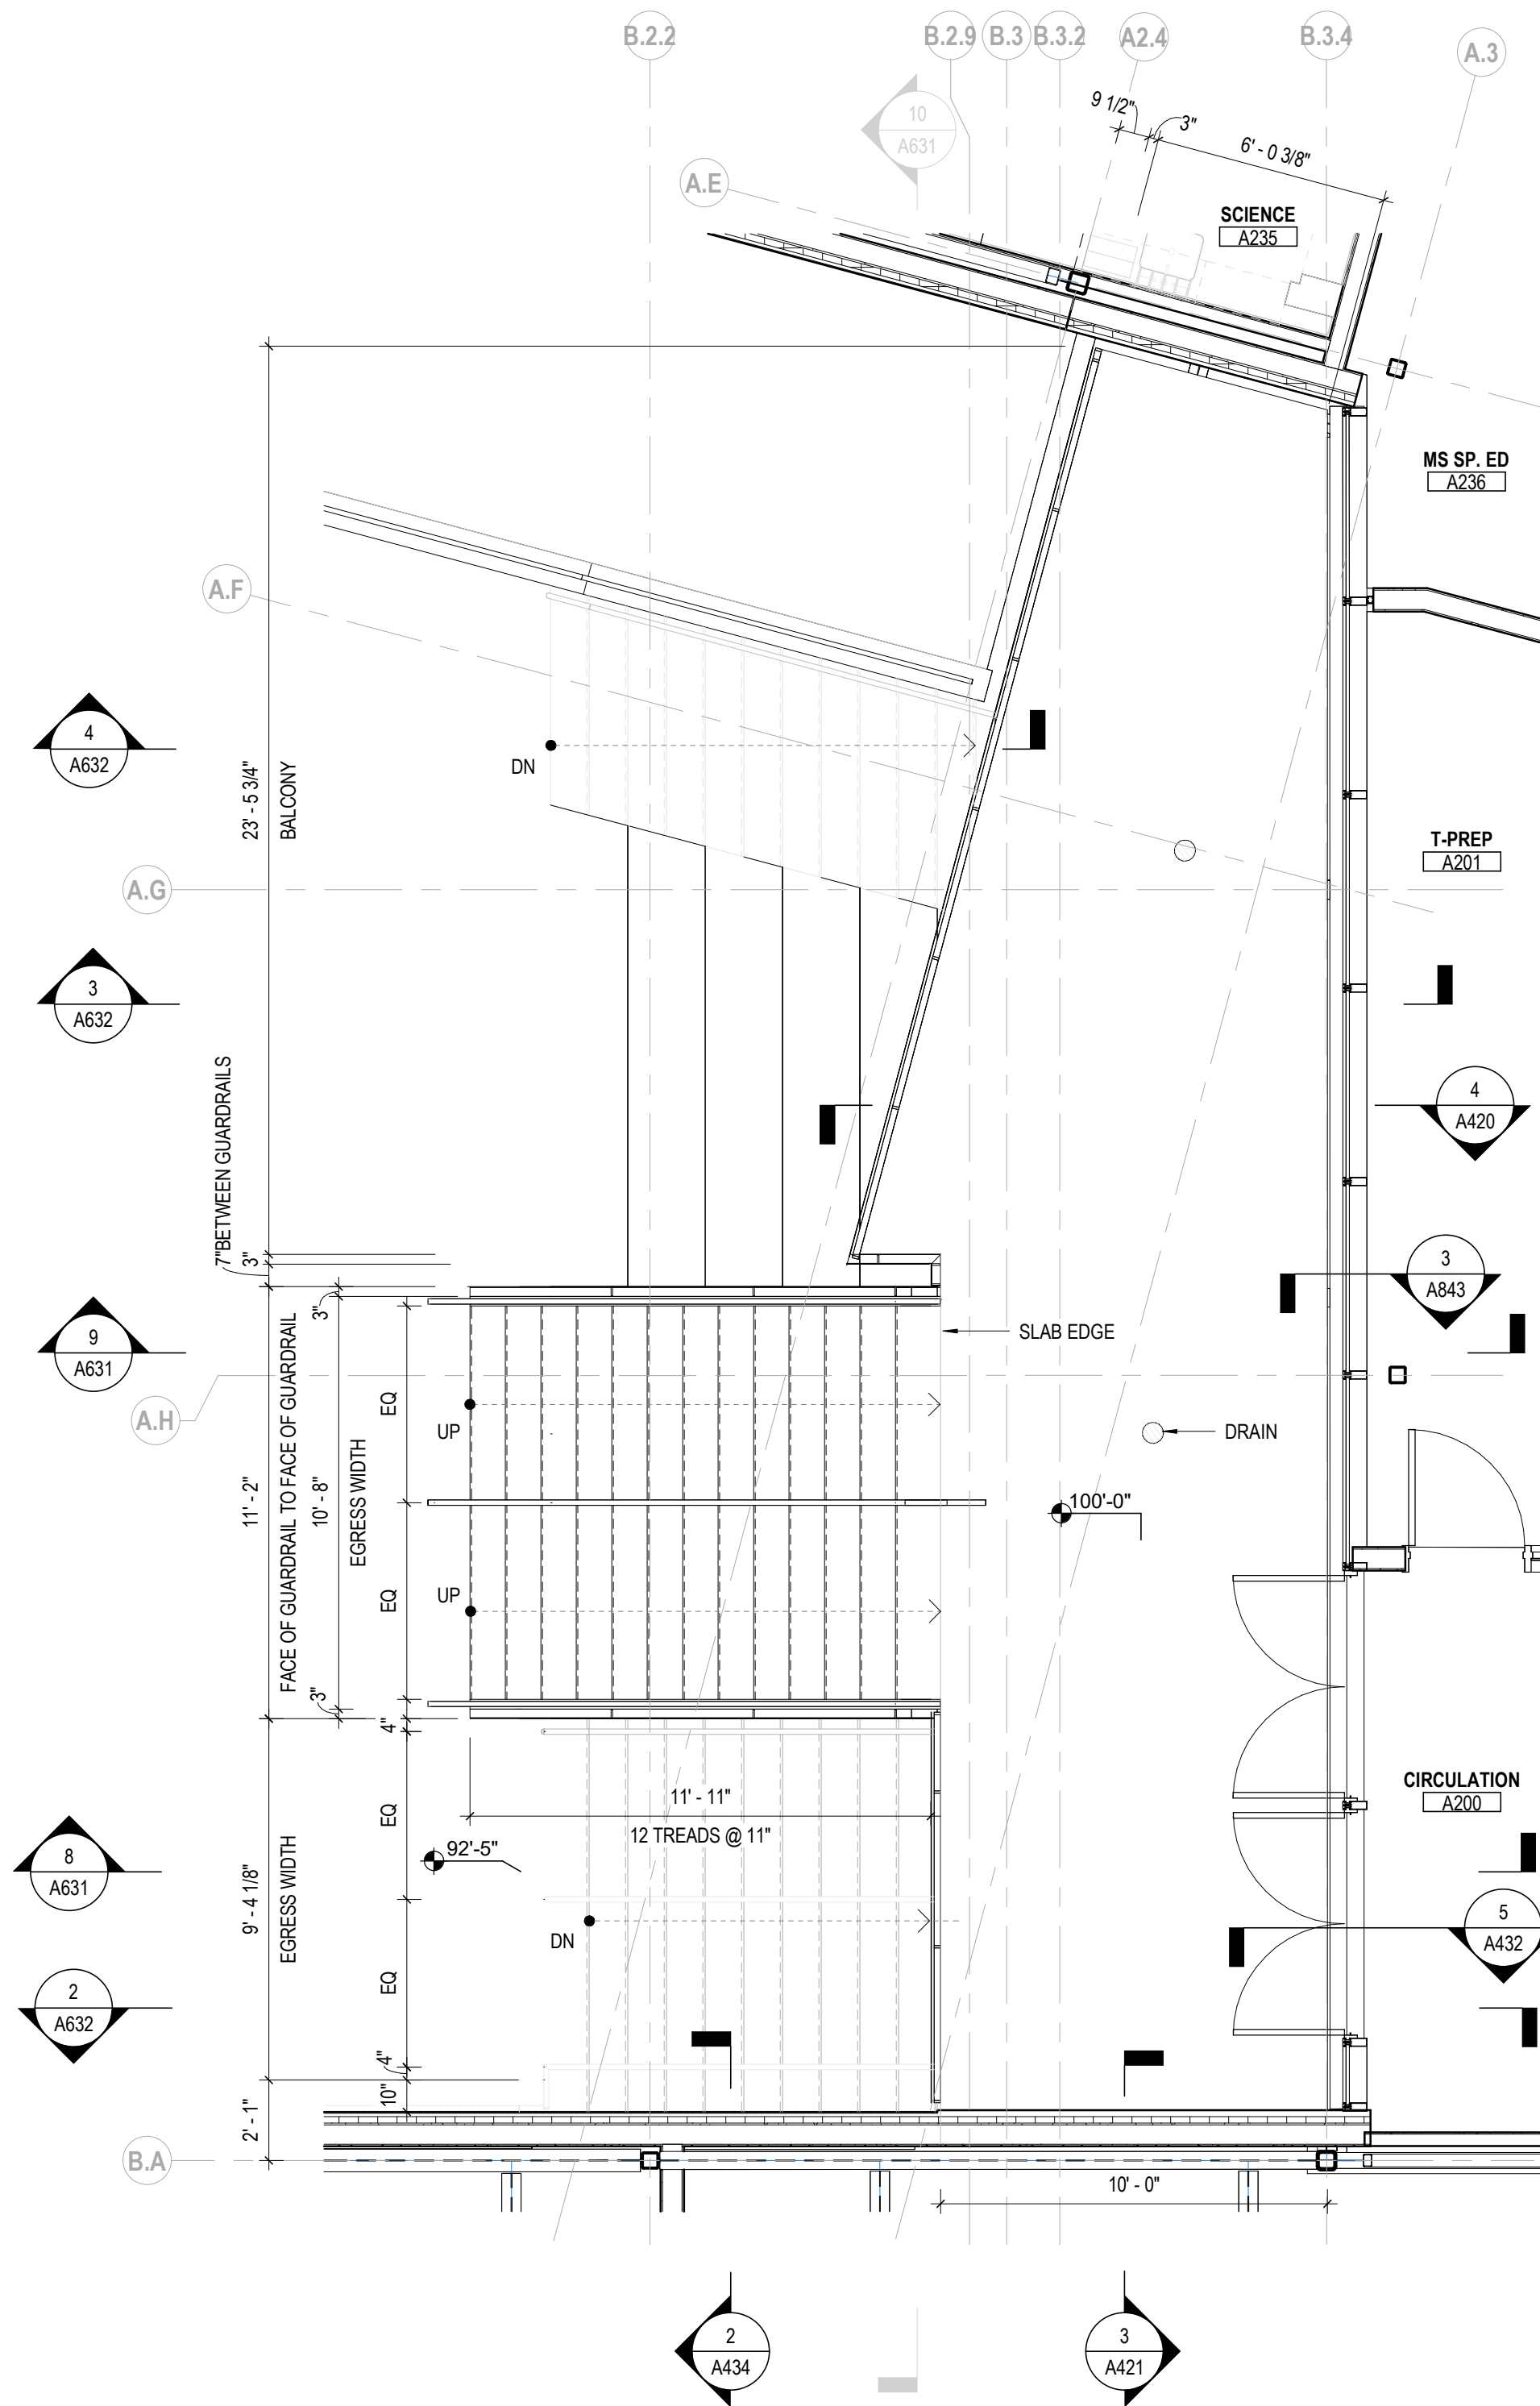

2 ENLARGED PLAN AREA A - LEVEL 2 - BALCONY
1/4" = 1'-0" REF: 1 / A102A

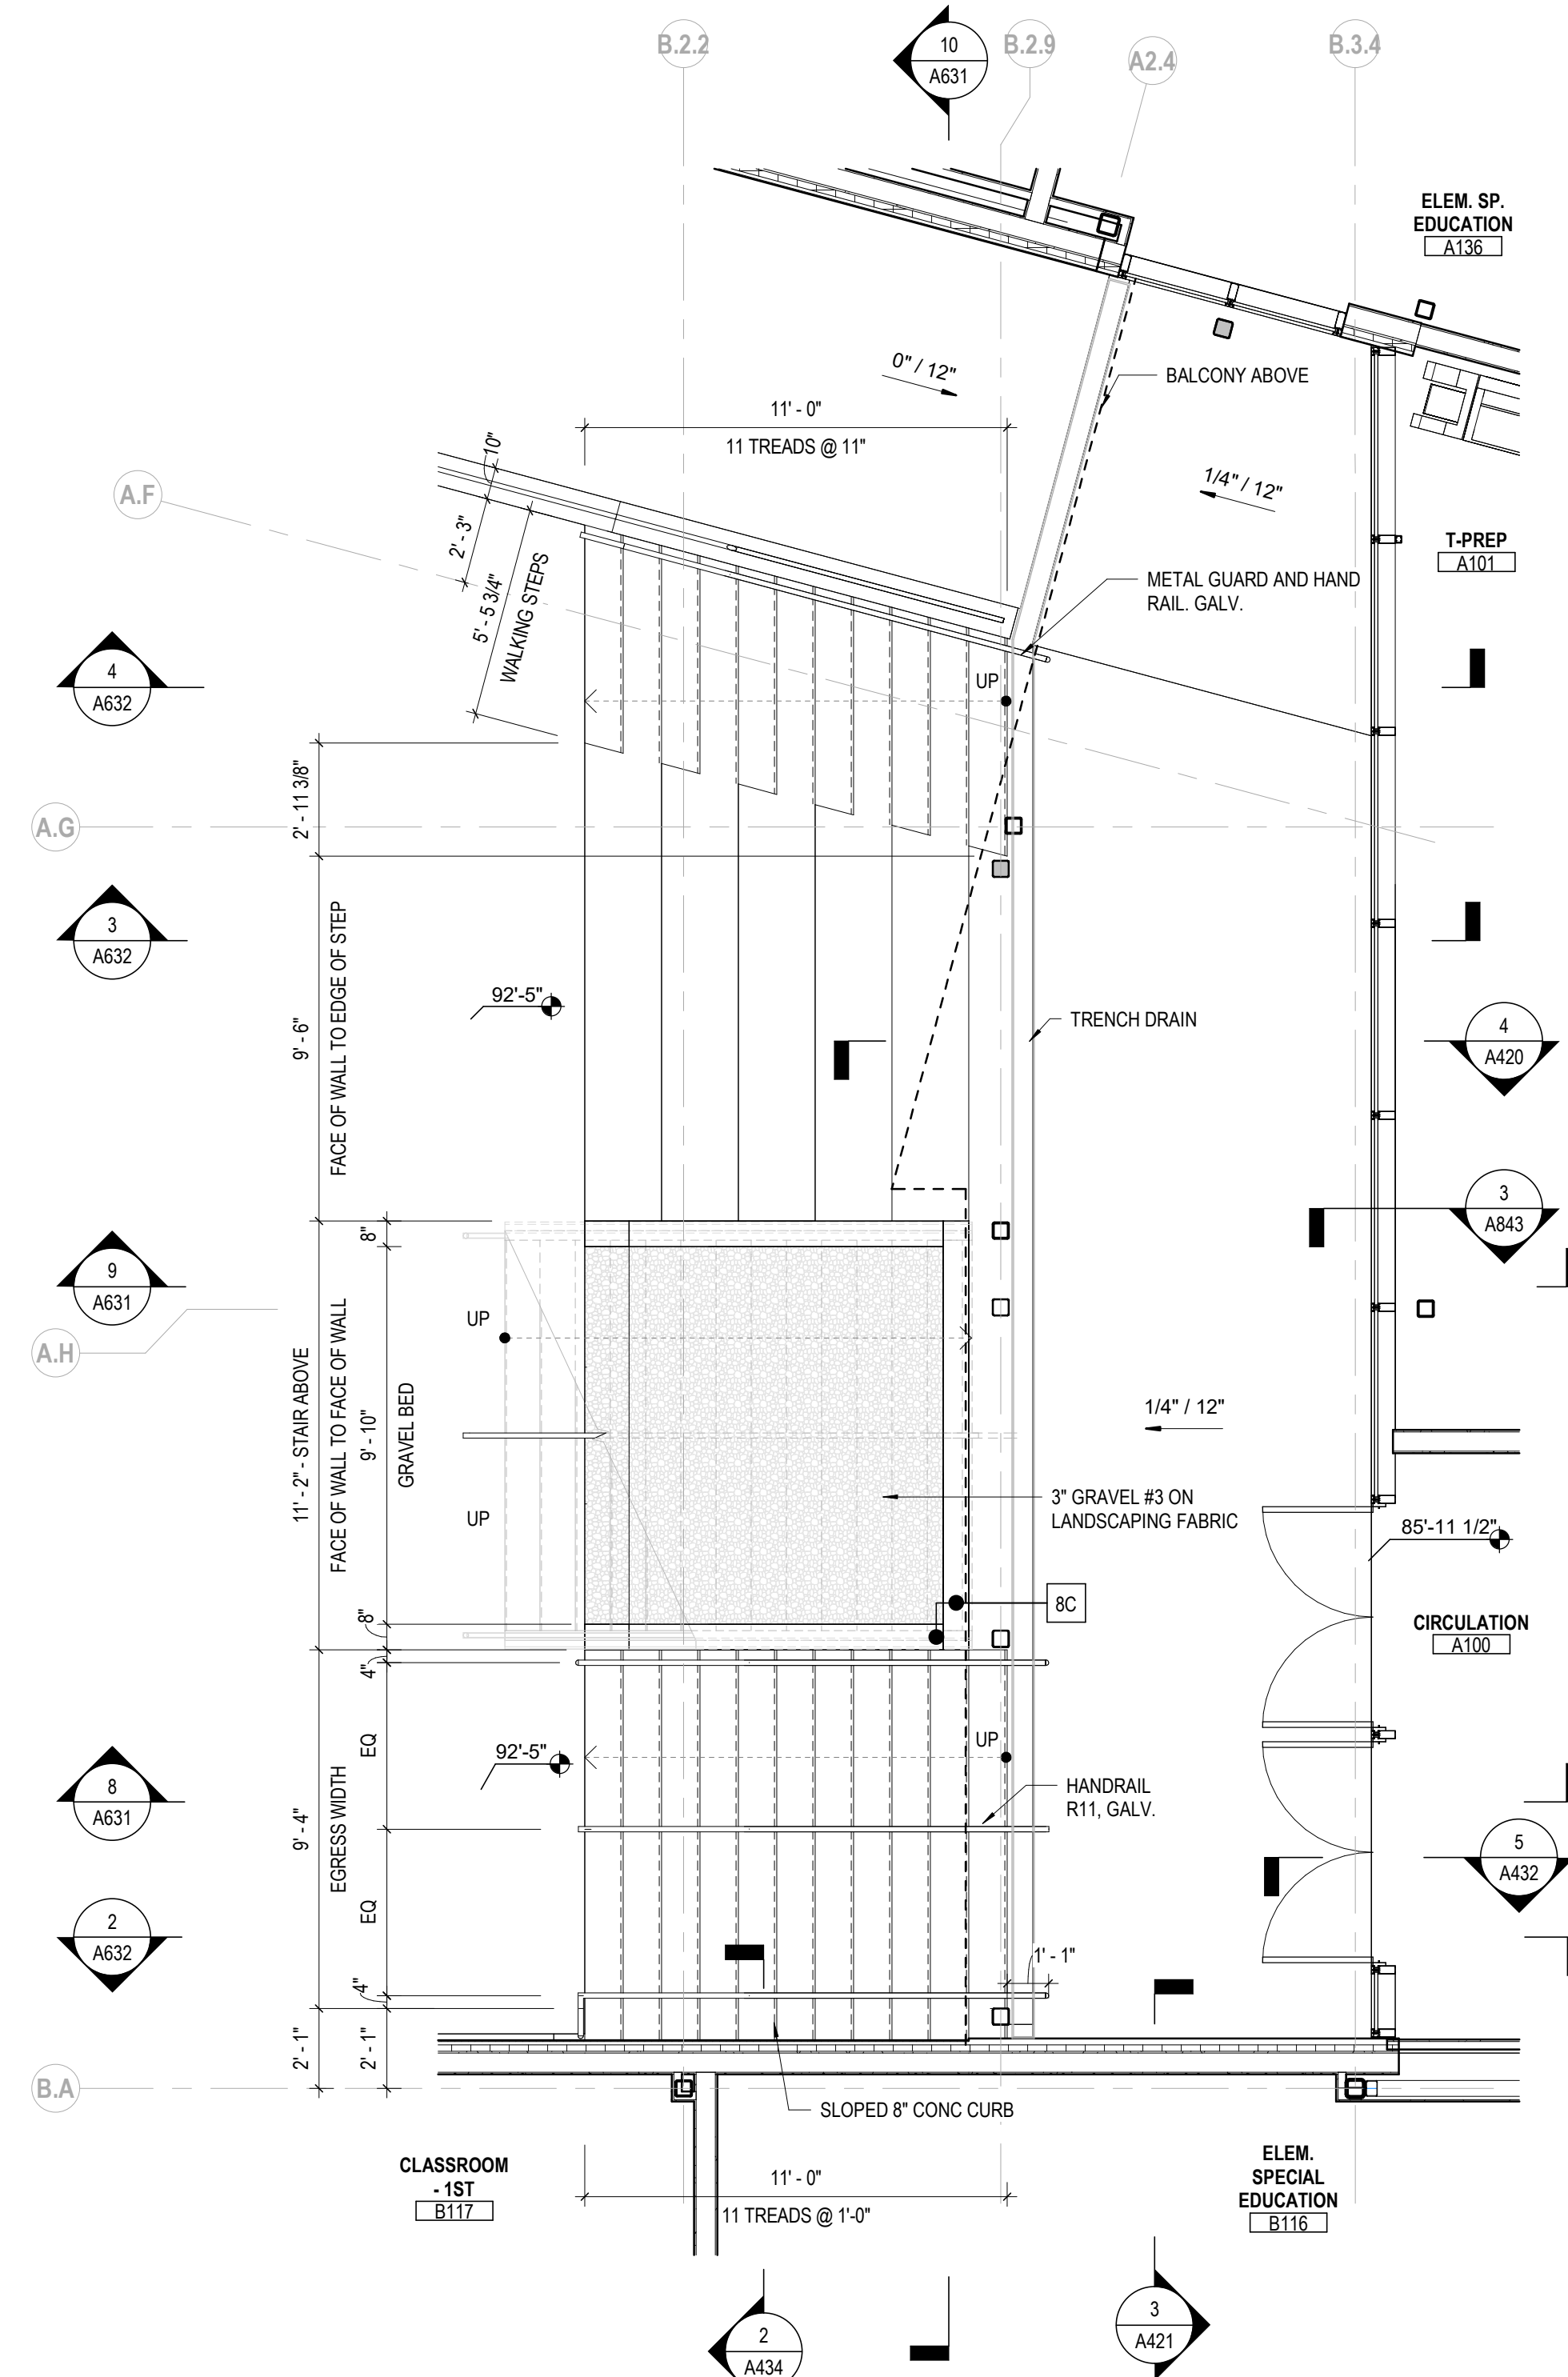


1 ENLARGED PLAN AREA A - LEVEL 1 - BALCONY
1/4" = 1'-0" REF: 1 / A101A

VERTICAL CIRCULATION GENERAL NOTES

1. REFER TO G101 & G102 FOR EGRESS CAPACITY INFORMATION.
2. REFER TO A651 FOR TYPICAL RAILING DETAILS.
3. REFER TO A651 FOR TYPICAL STAIR DETAILS.
4. REFER TO A671 FOR TYPICAL ELEVATOR DETAILS.
5. REFER TO A900 SERIES FOR STAIR FINISH INFORMATION.
6. REFER TO A631, A632, AND A633 FOR FINISH MATERIAL INFORMATION.

KEYNOTE LEGEND

KEY PLAN

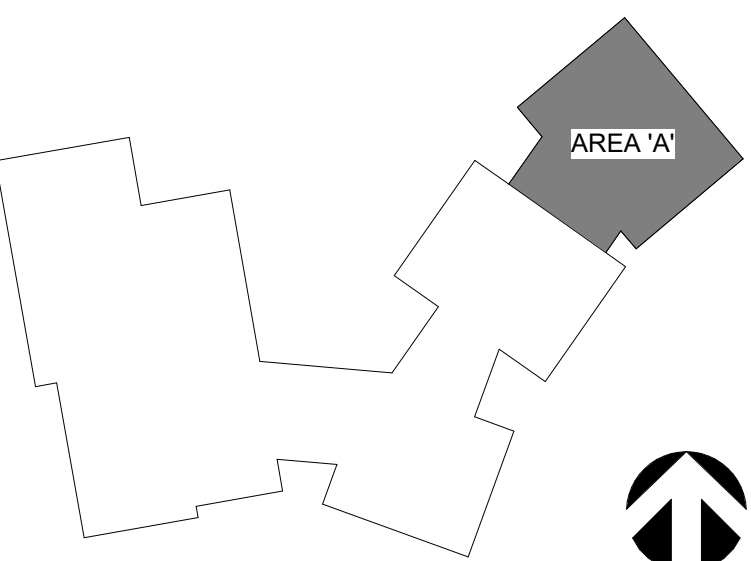


#	DATE	CHANGE DESCRIPTION
1	2025.03.28	ISSUE FOR PRICING
2	2025.05.09	ISSUE FOR OSF - CD

Moody Nolan
300 SPRUCE STREET
SUITE 300
COLUMBUS, OHIO 43215
PHONE: 614-461-4664


**LEGACY EARLY COLLEGE
NEW CHARTER SCHOOL**
504 WEST MARION ROAD, GREENVILLE, SC 29617

DRAWING TITLE:
**ENLARGED PLANS & SECTIONS -
BALCONY STAIR - AREA A**


PROGRESS DRAWING NOT FOR CONSTRUCTION	05.09.2025
	MOODY NOLAN - 23473
	A631 ISSUE FOR OSF - CD

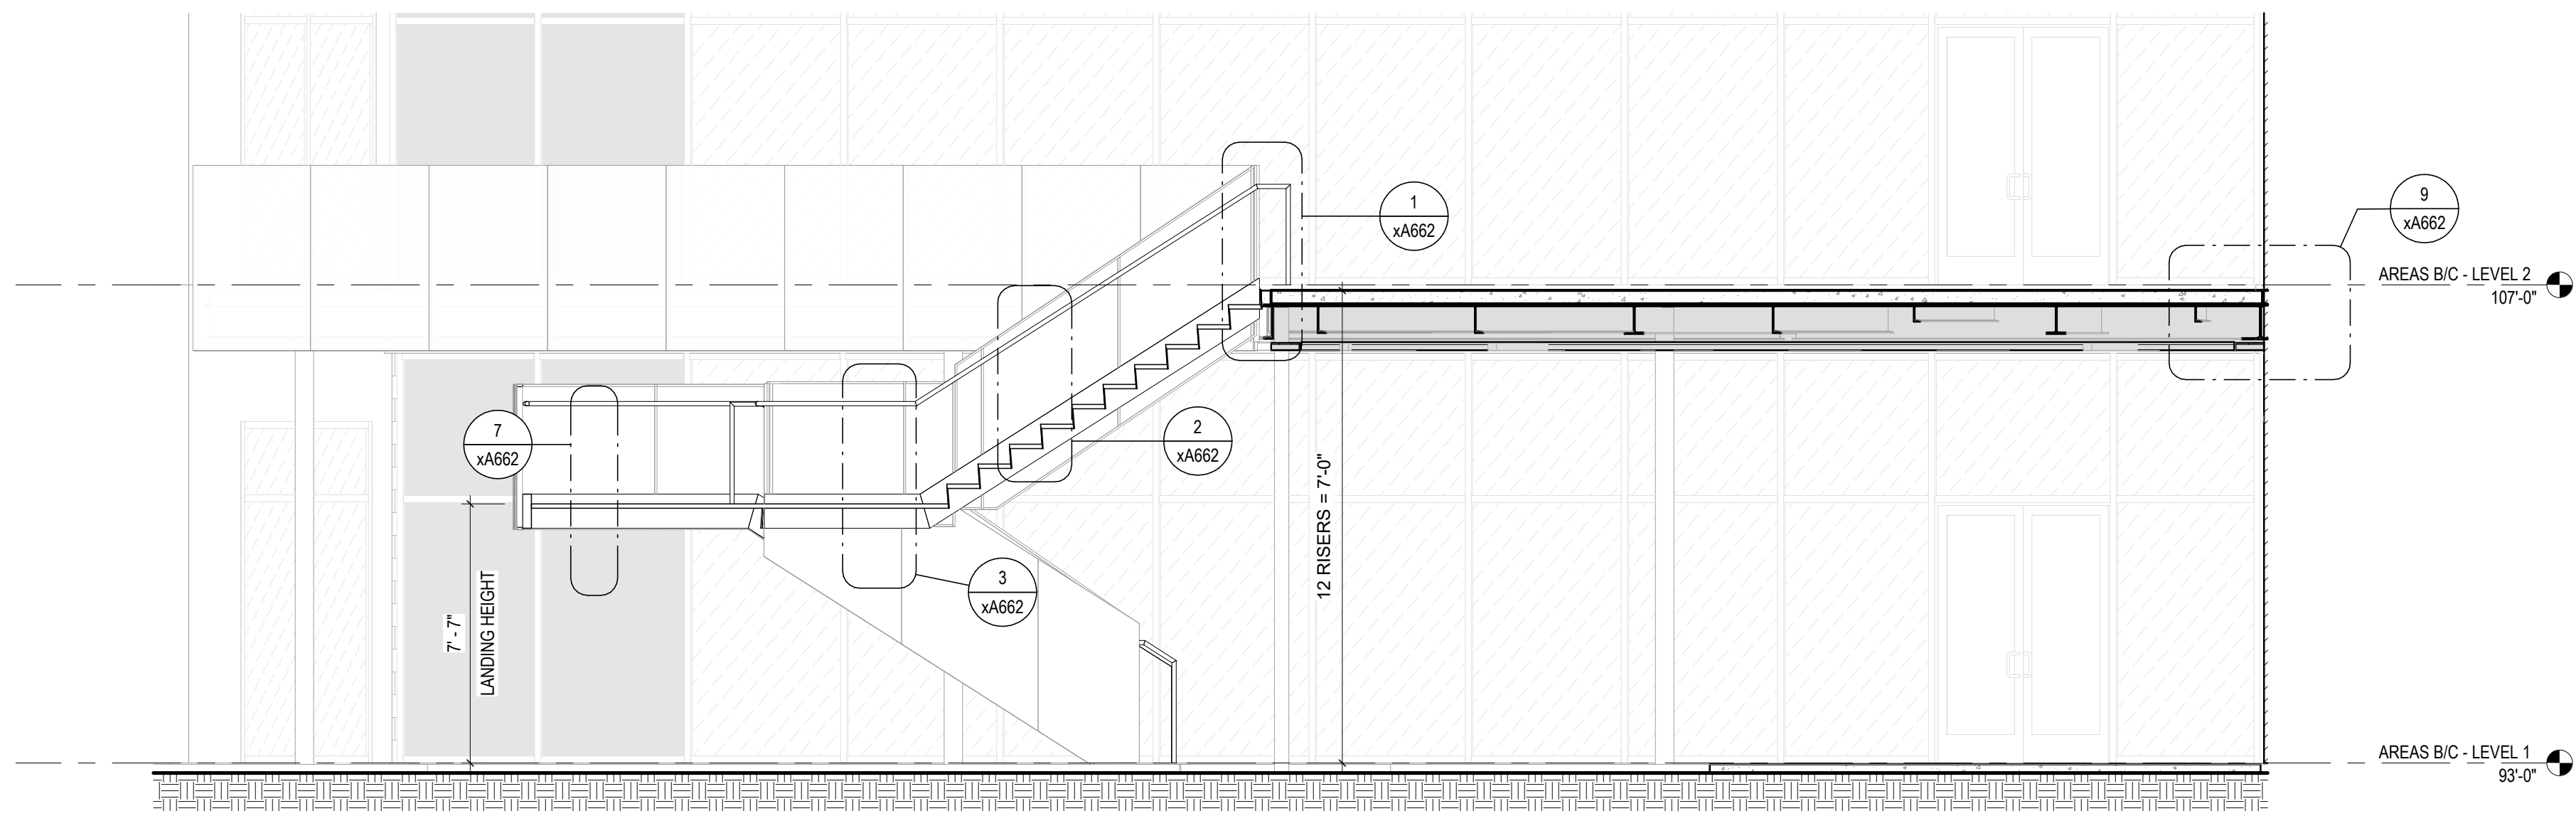


4 SECTION AREA C - BALCONY AND OPEN GRATE STAIR
1/4" = 1'-0" REF: 1 / A633

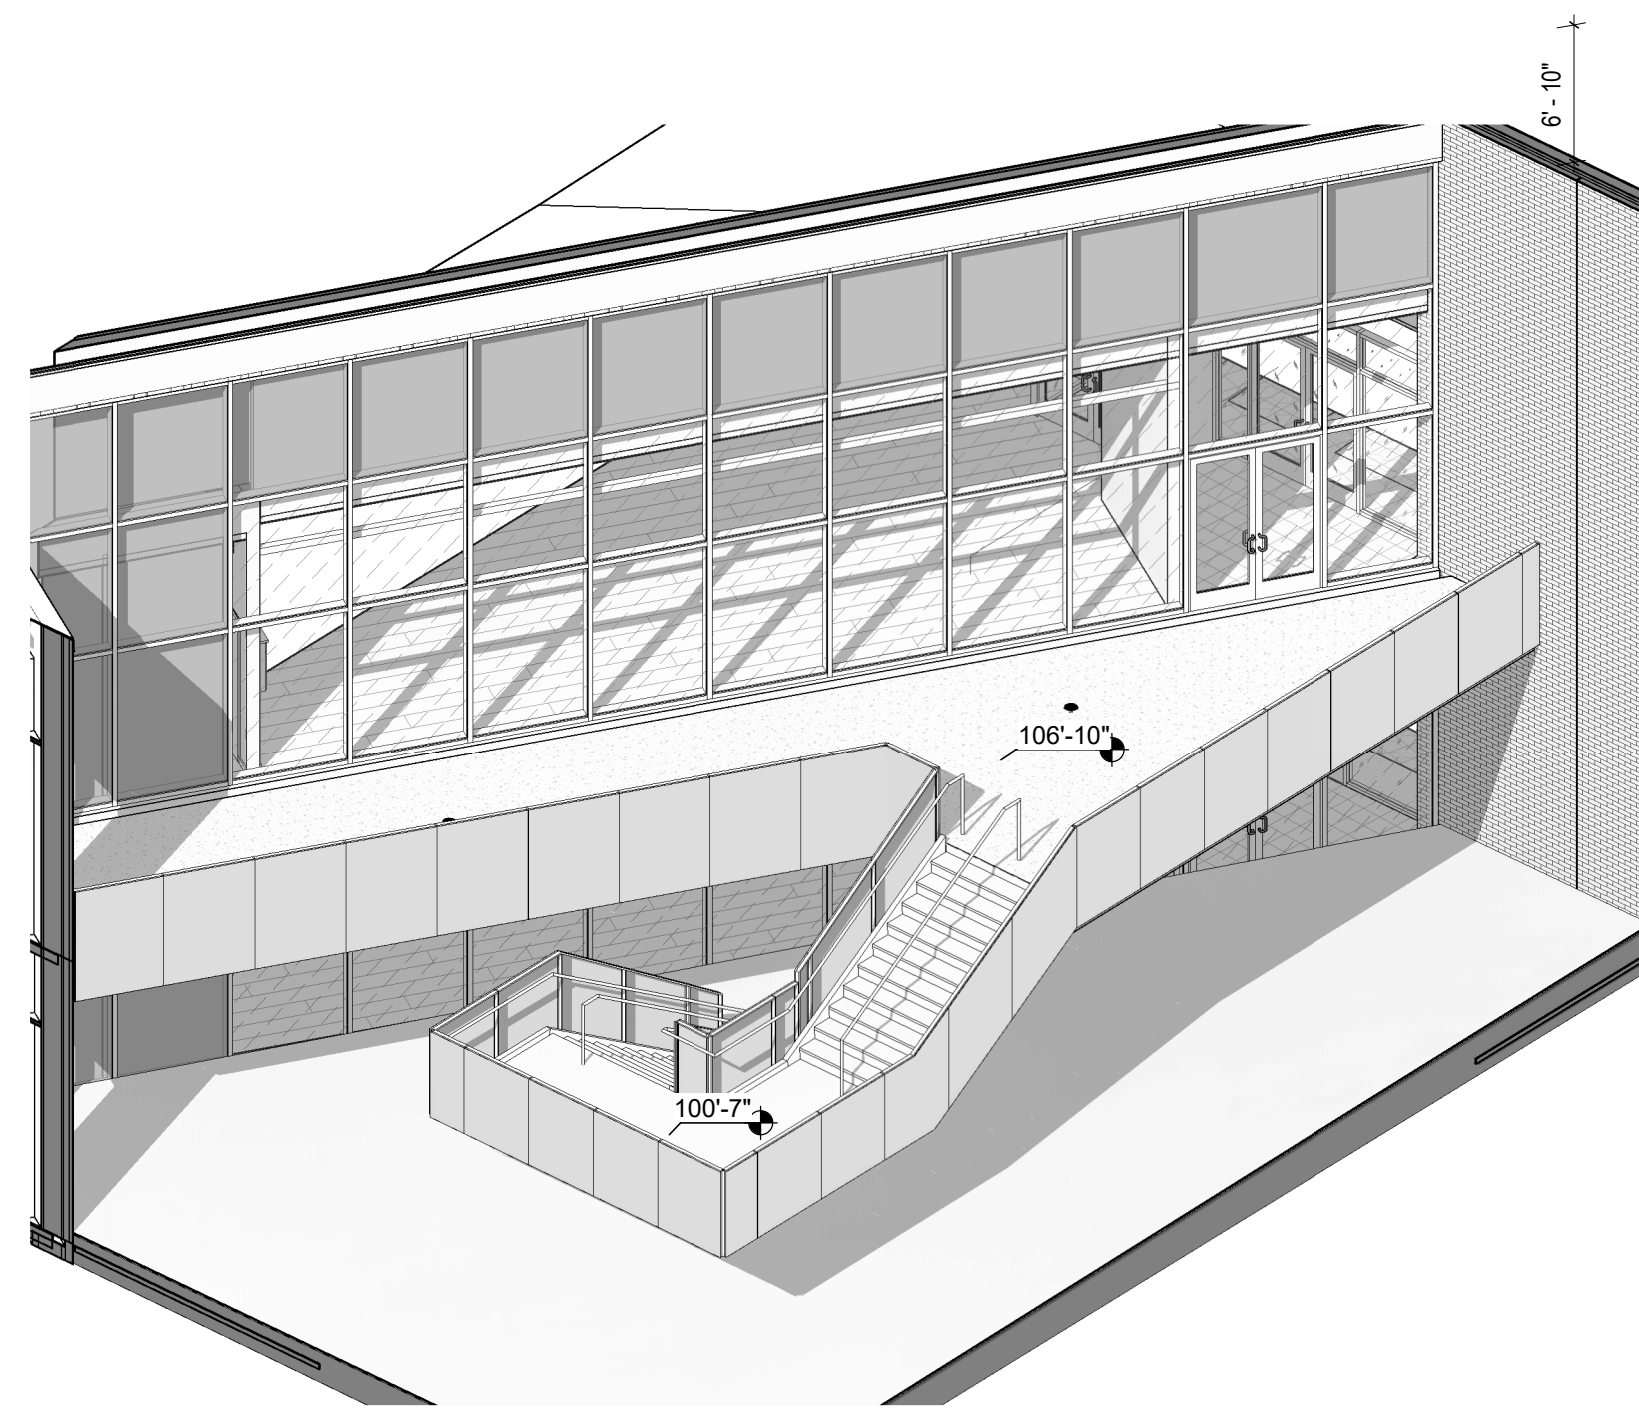


6 AXONOMETRIC Exterior Stair
1/4" = 1'-0" REF: 1 / A633

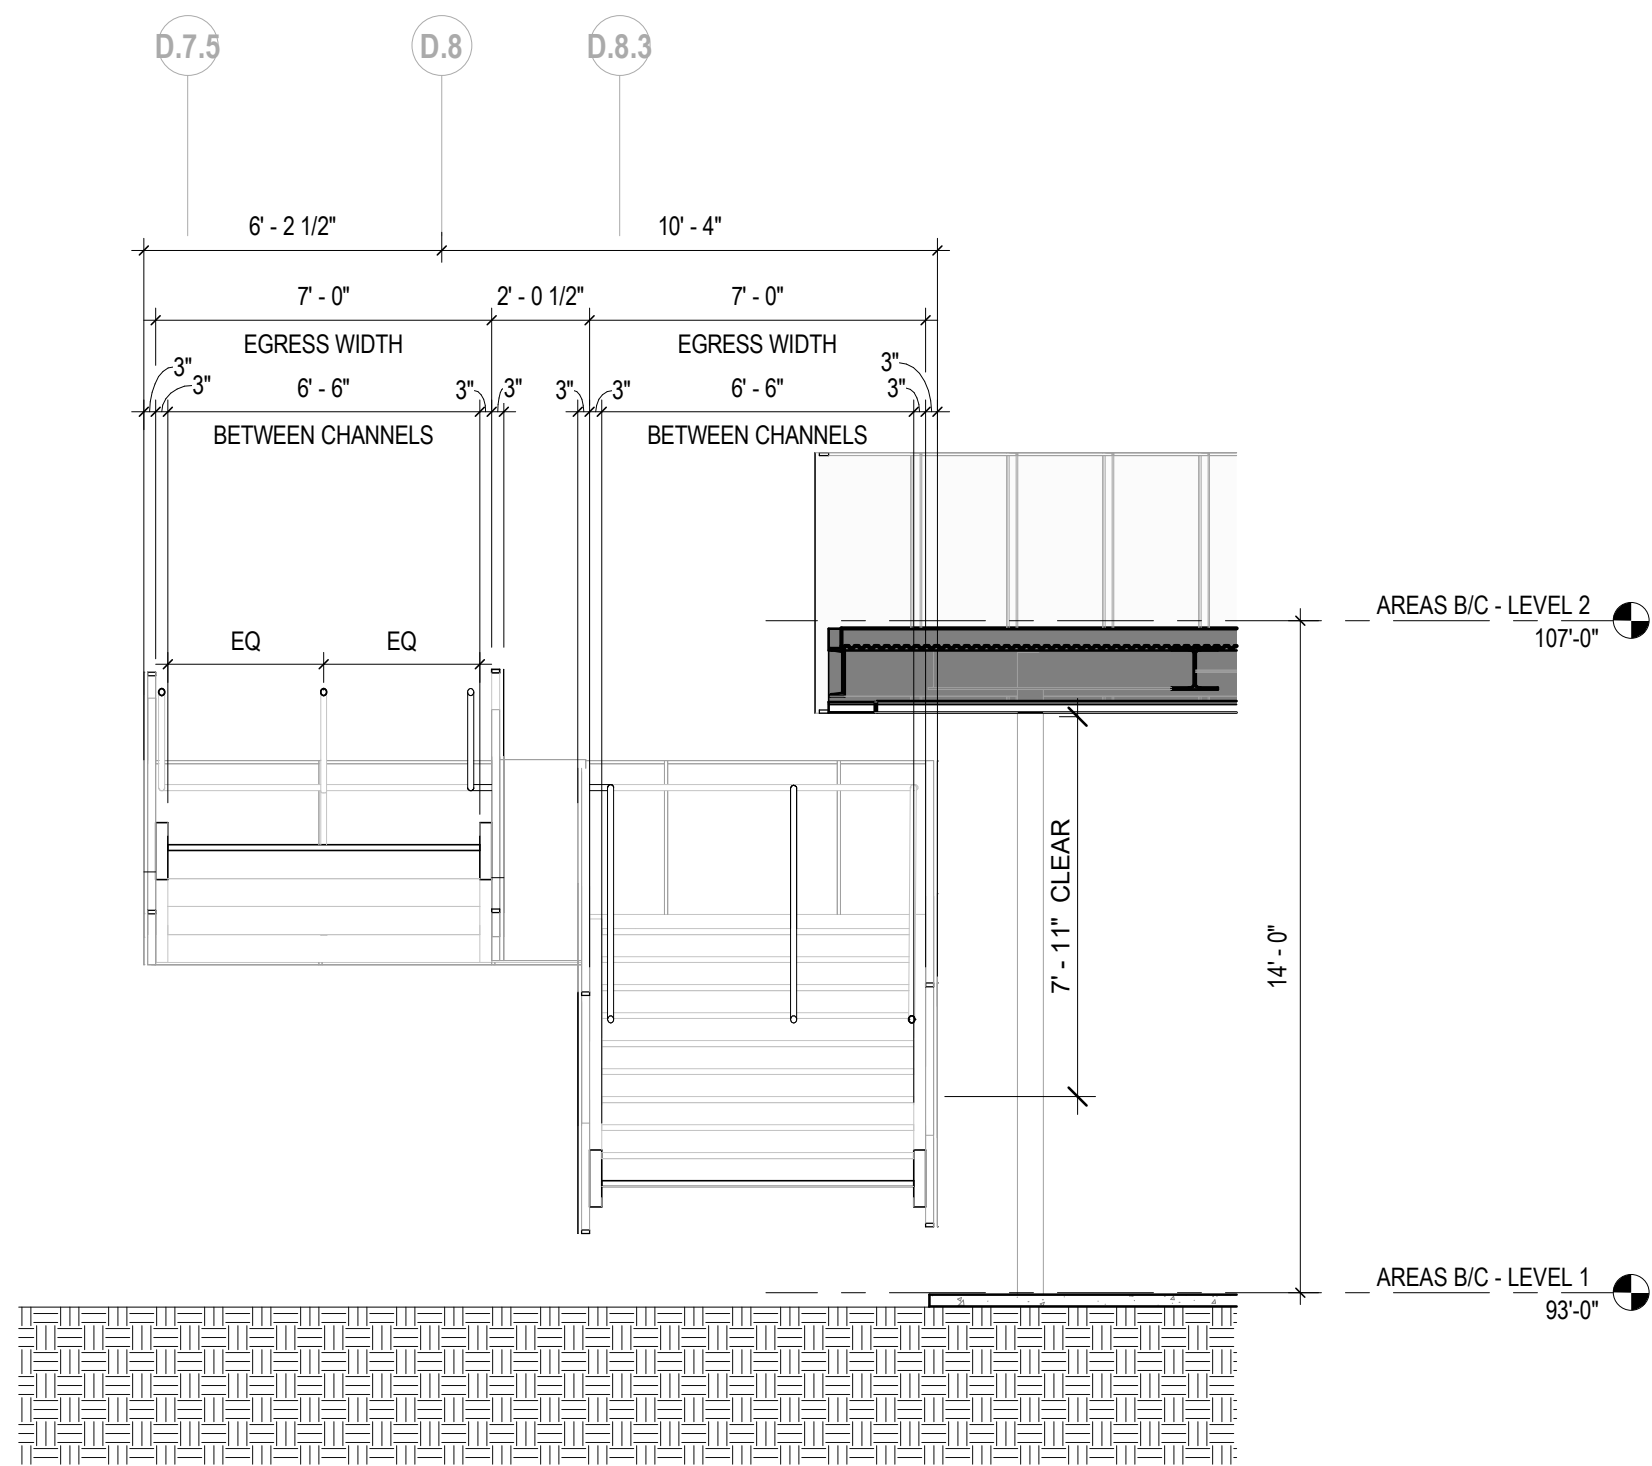


5 SECTION AREA C - TRANSVERSE SECTION - BALCONY STAIR
1/4" = 1'-0" REF: 1 / A633

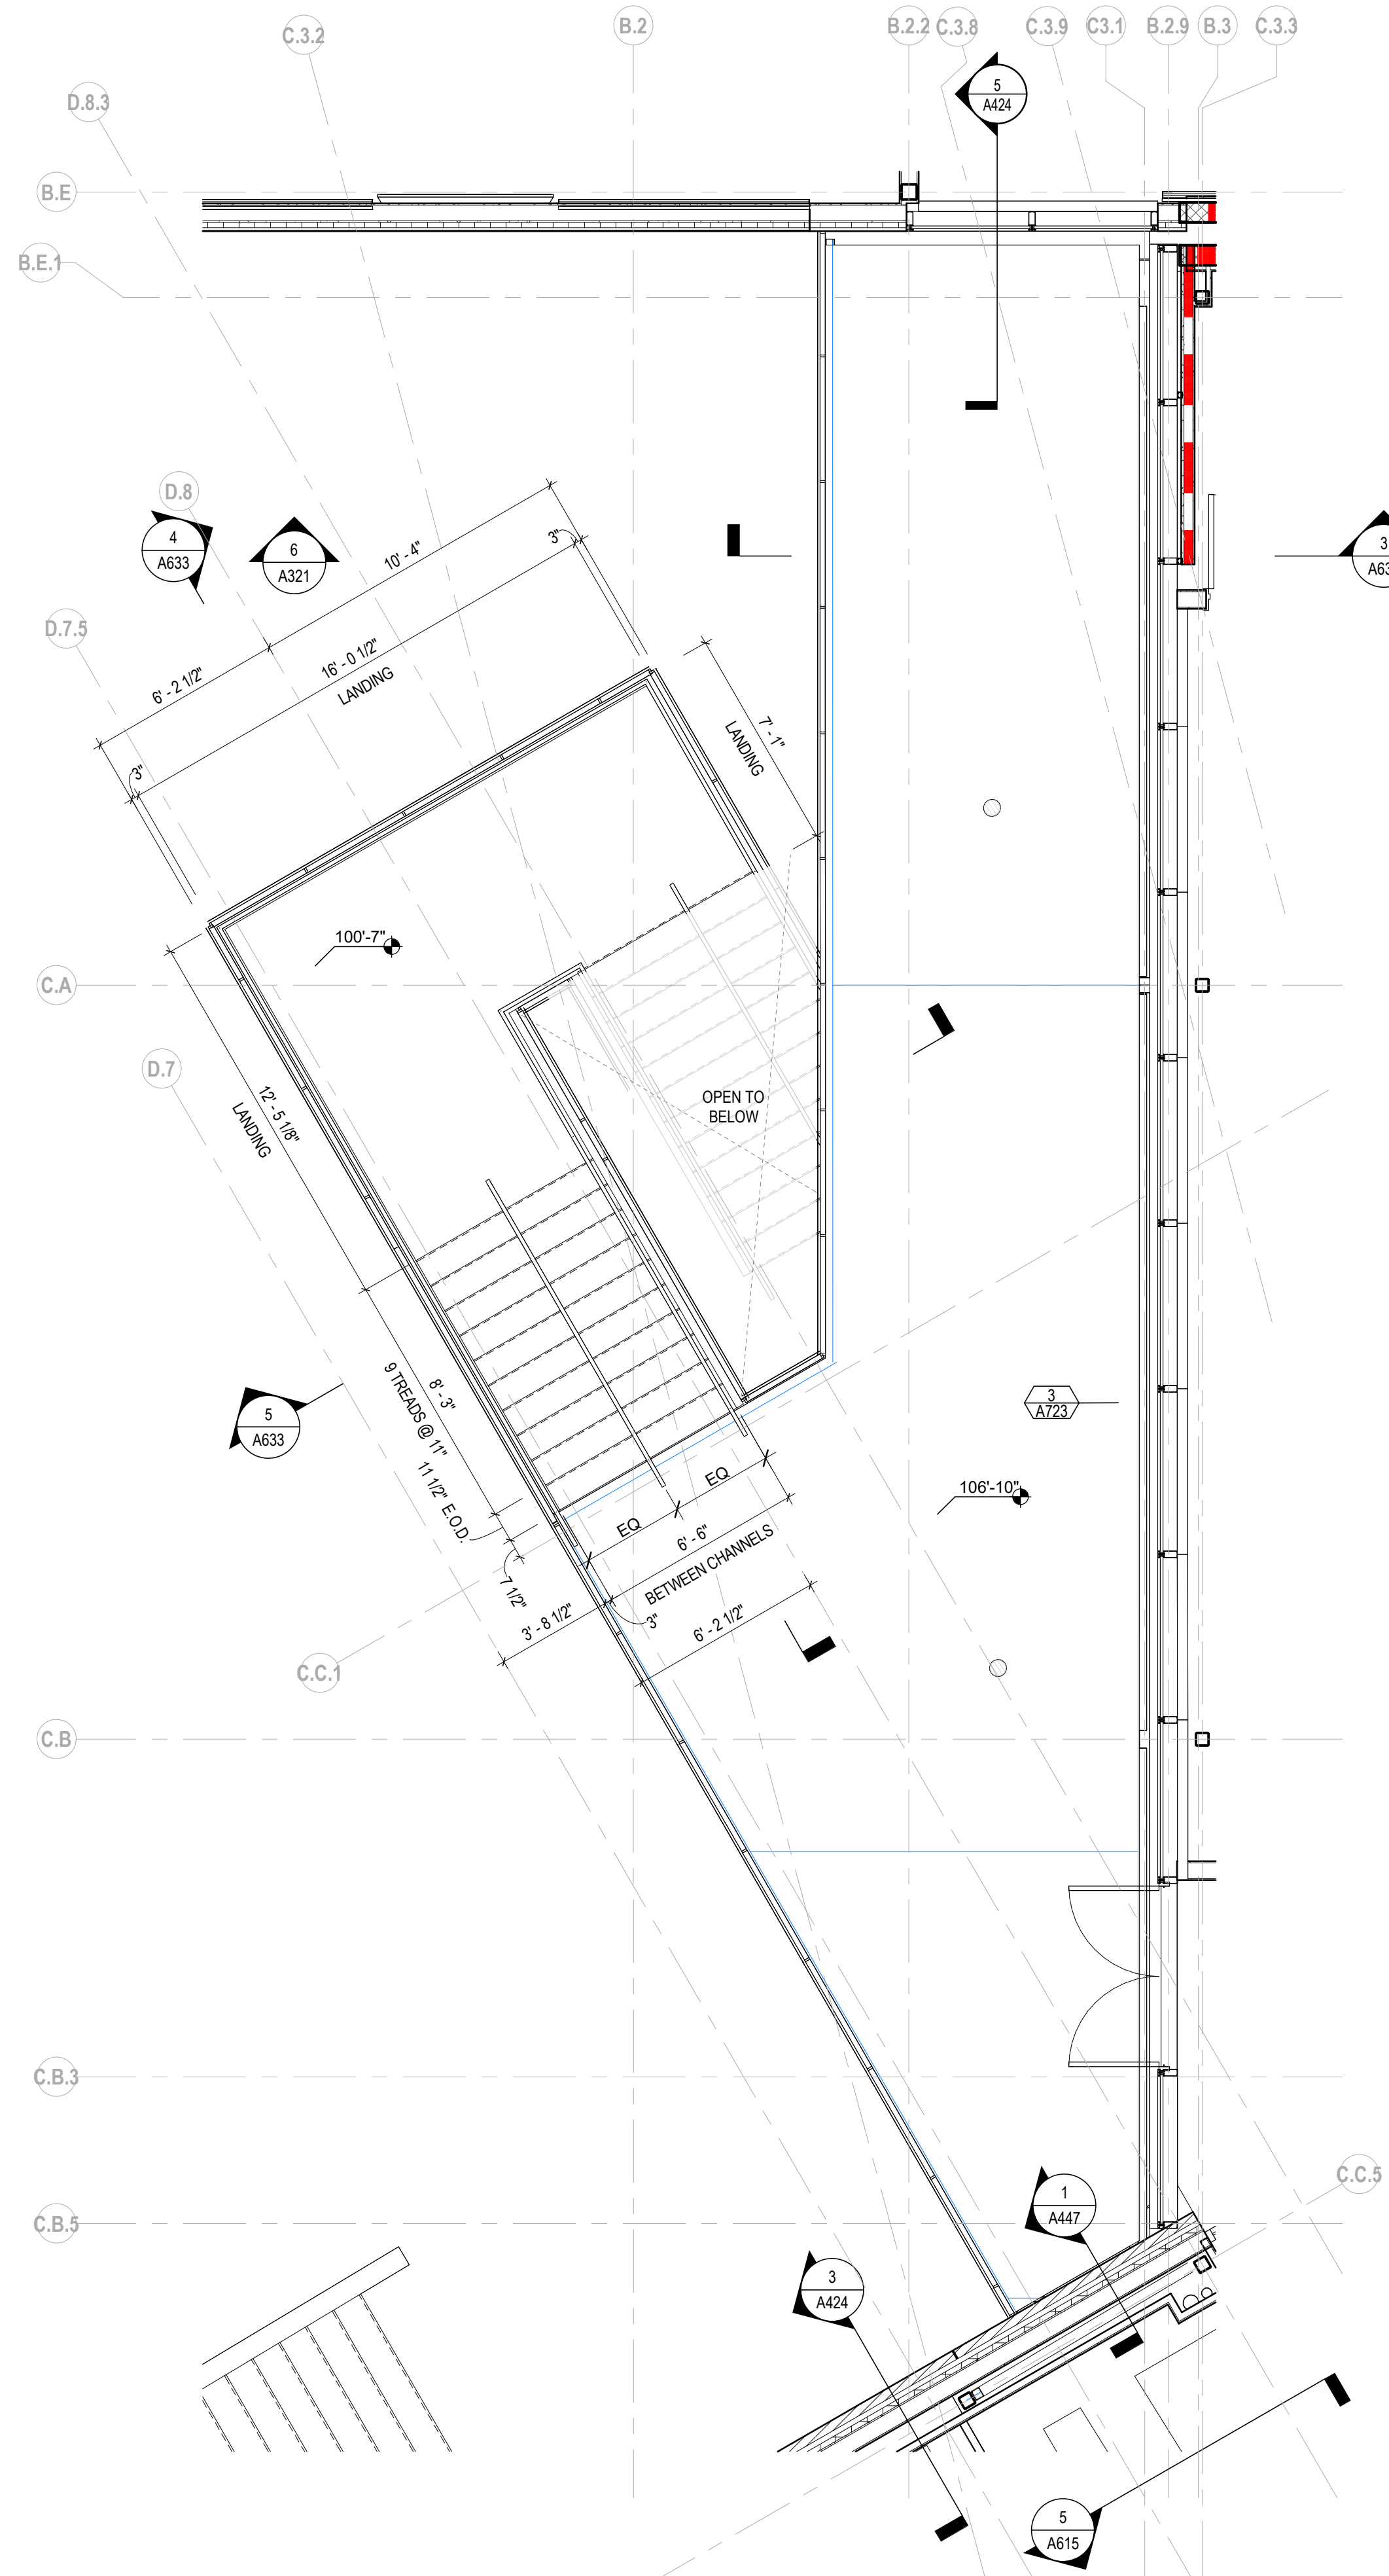

2 ENLARGED PLAN AREA C - LEVEL 2 - BALCONY STAIR
1/4" = 1'-0" REF: 1 / A102C

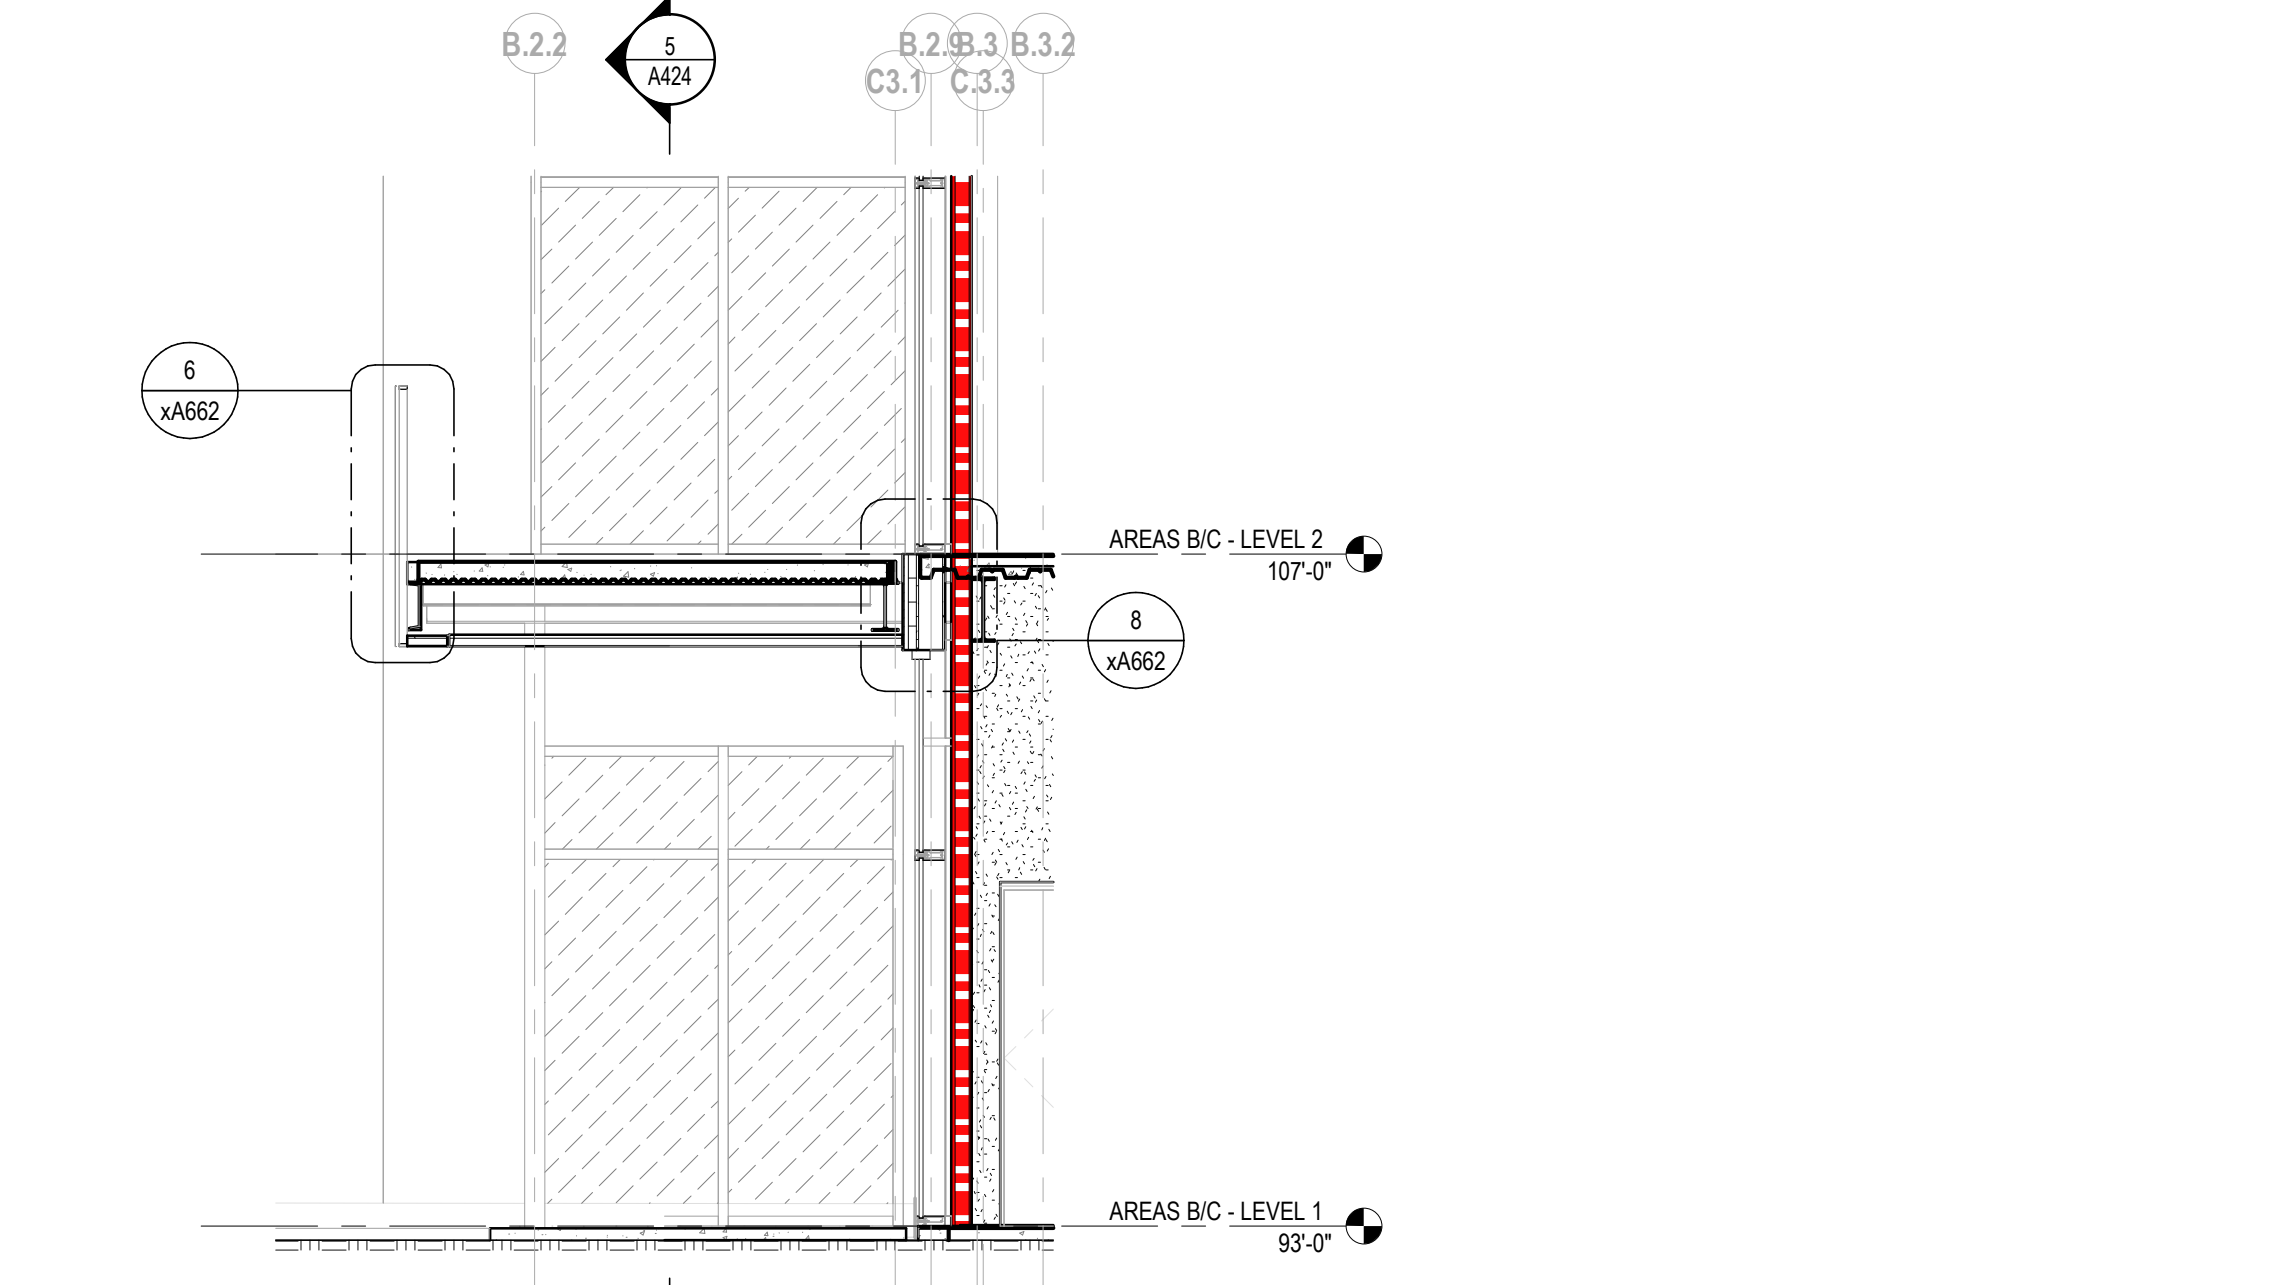

3 SECTION AREA C - BALCONY
1/4" = 1'-0" REF: 2 / A633

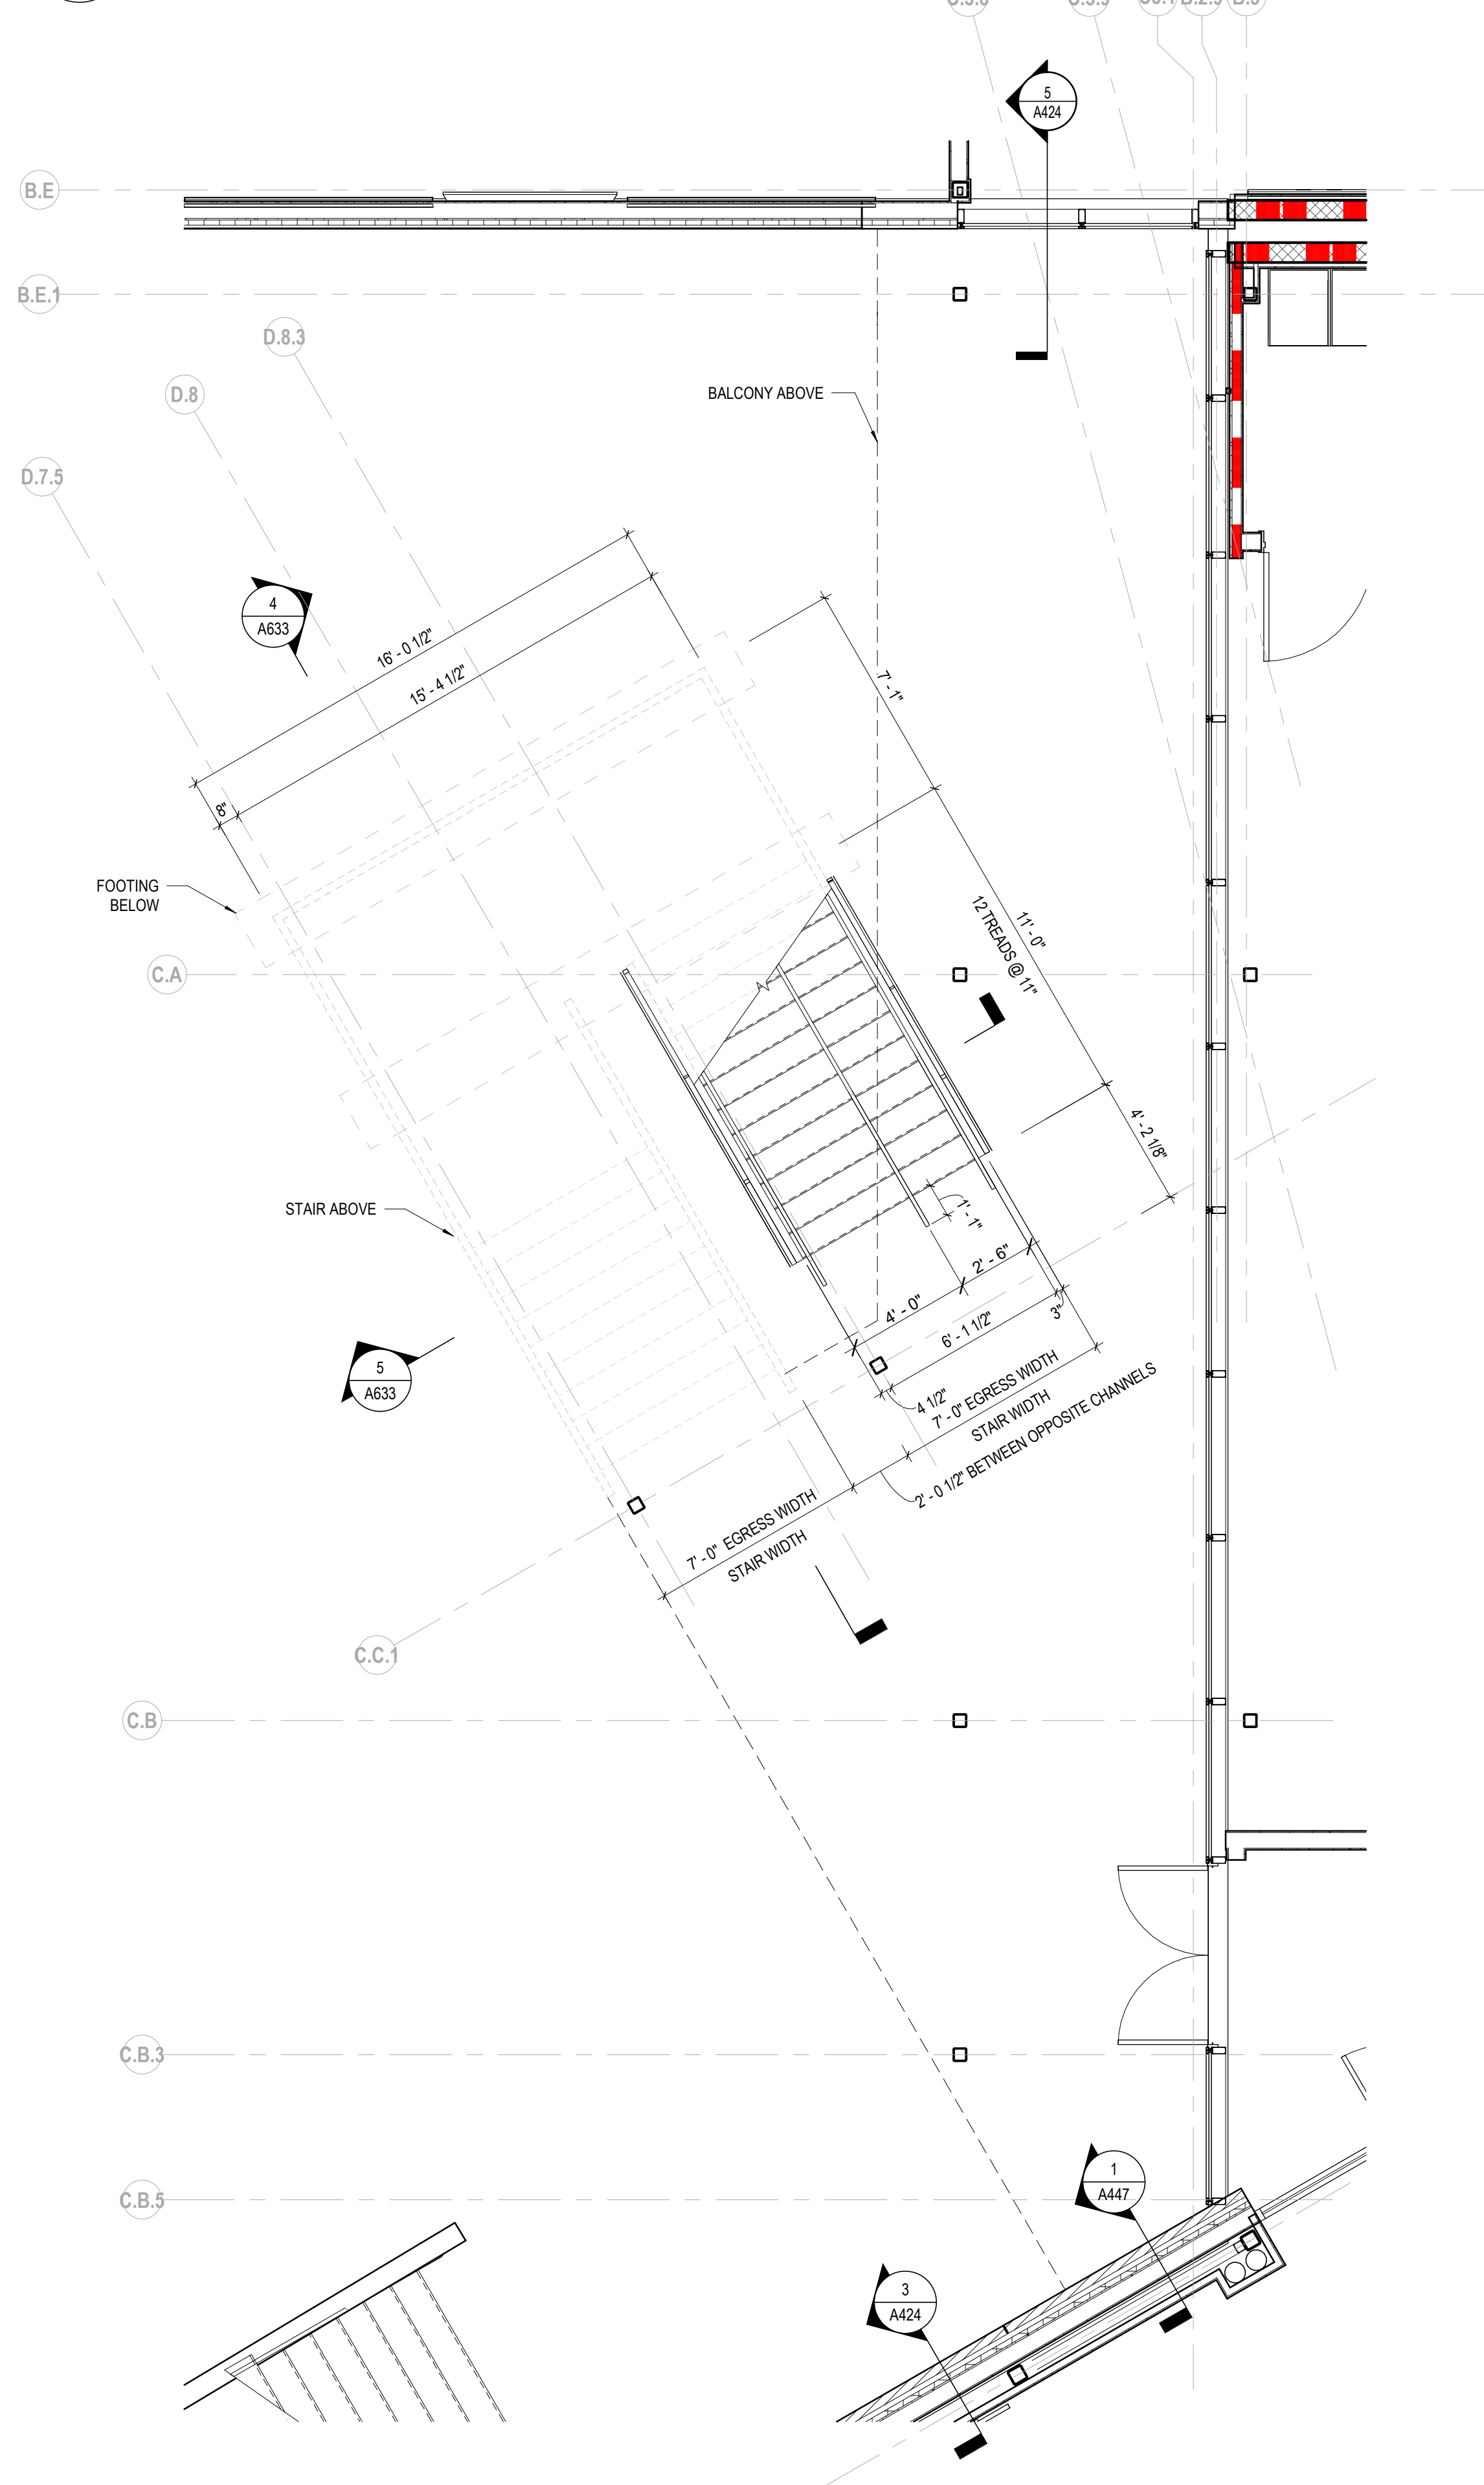


1 ENLARGED PLAN AREA C - LEVEL 1 - BALCONY STAIR
1/4" = 1'-0" REF: 1 / A101C

- VERTICAL CIRCULATION GENERAL NOTES**
1. REFER TO G101 & G102 FOR EGRESS CAPACITY INFORMATION.
 2. REFER TO A651 FOR TYPICAL STAIR DETAILS.
 3. REFER TO A651 FOR TYPICAL RAILING DETAILS.
 4. REFER TO A671 FOR TYPICAL ELEVATOR DETAILS.
 5. REFER TO A900 SERIES FOR STAIR FINISH INFORMATION.
 6. REFER TO A931, A932, AND A933 FOR FINISH MATERIAL INFORMATION.

KEYNOTE LEGEND

KEY PLAN

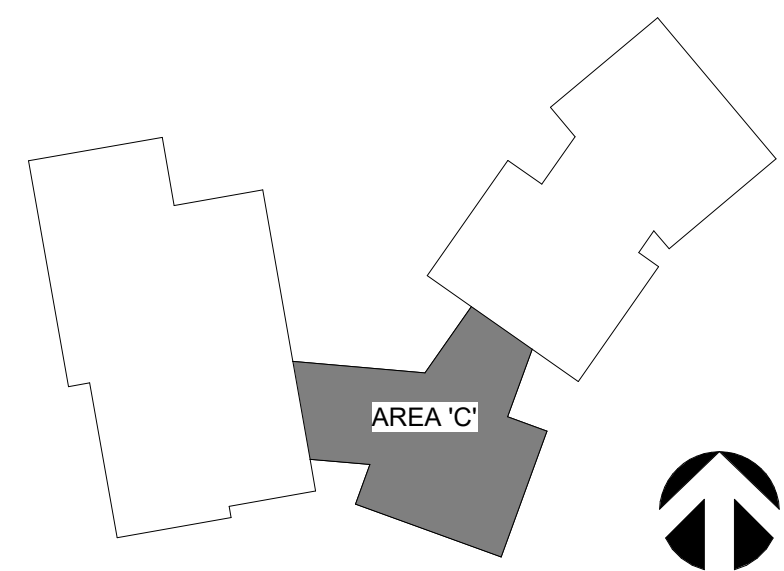

#	DATE	CHANGE DESCRIPTION
1	2025.03.28	ISSUE FOR PRICING
2	2025.05.09	ISSUE FOR OSF - CD

 300 SPRUCE STREET
SUITE 300
COLUMBUS, OHIO 43215
PHONE: 614-461-4664

 **LEGACY EARLY COLLEGE**
NEW CHARTER SCHOOL
504 WEST MARION ROAD, GREENVILLE, SC 29617

DRAWING TITLE:
**ENLARGED PLANS & SECTIONS -
BALCONY STAIR - AREA C**

PROGRESS DRAWING NOT FOR CONSTRUCTION	05.09.2025
	MOODY NOLAN - 23473
	A633 ISSUE FOR OSF - CD