


Legacy Charter School Athletic Fields

Harper
2025.06.05



Agenda

1. Intro
2. Design Language
3. Layouts
 - Layout - SOFTBALL /BASEBALL
 - Layout Fields and Concessions A - Bar
 - Layout Fields and Concessions B - Pinwheel
4. Questions

Introduction

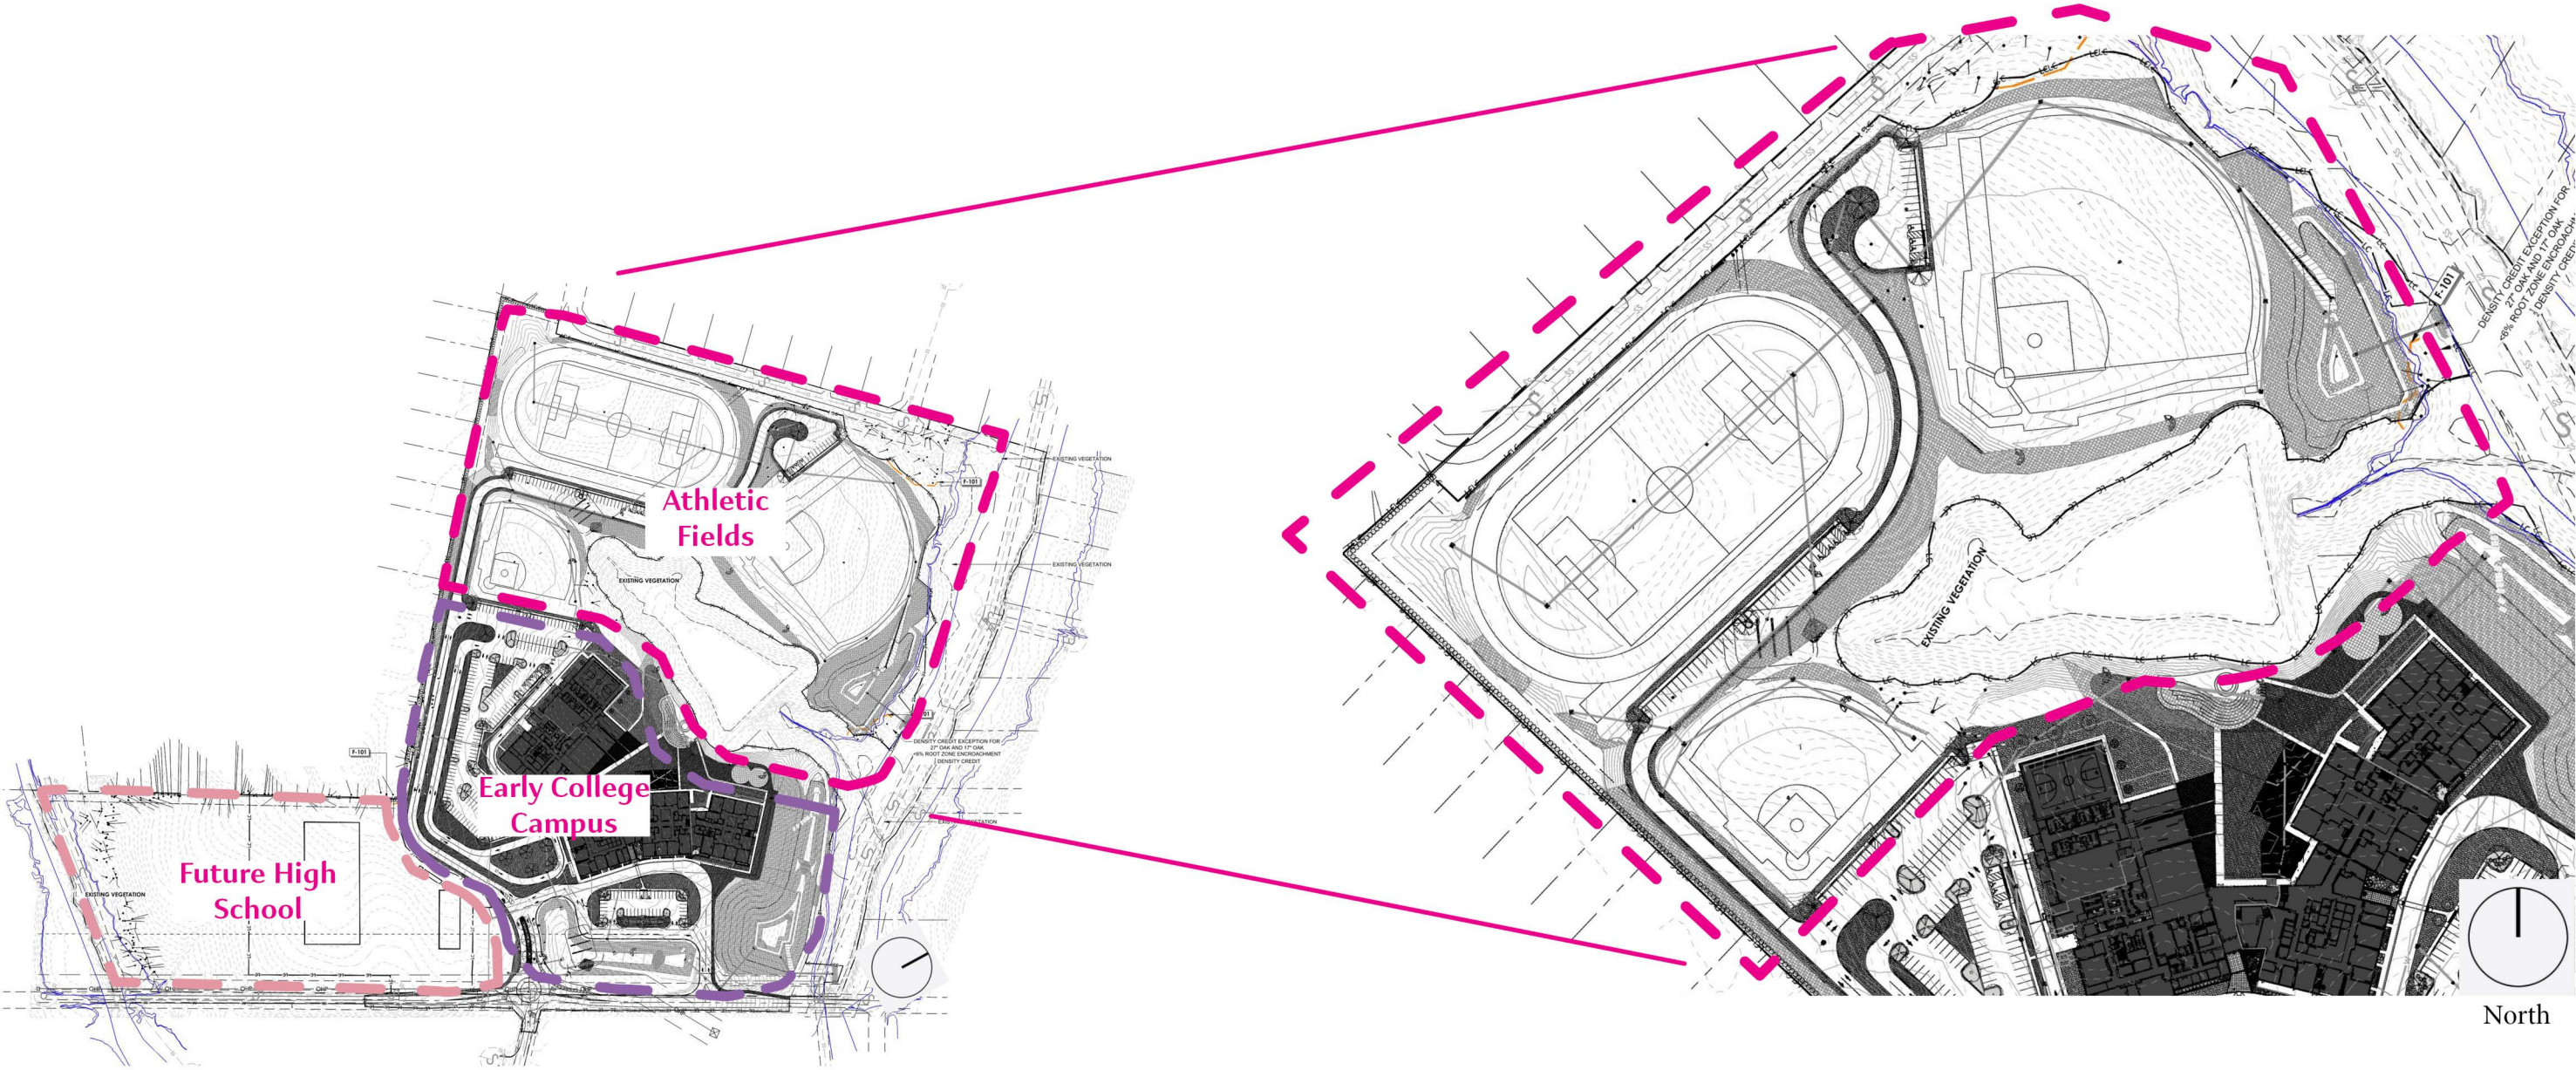

Design Language

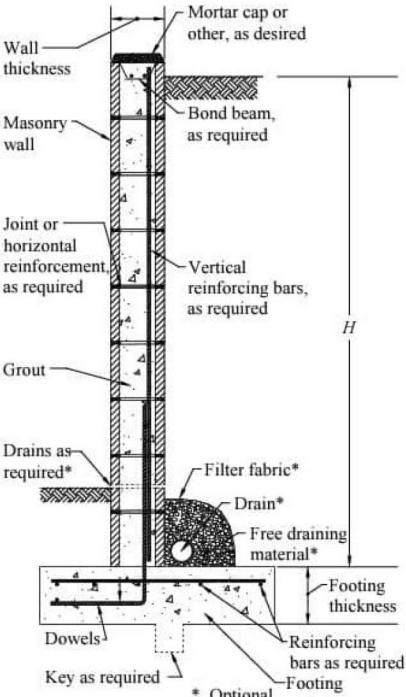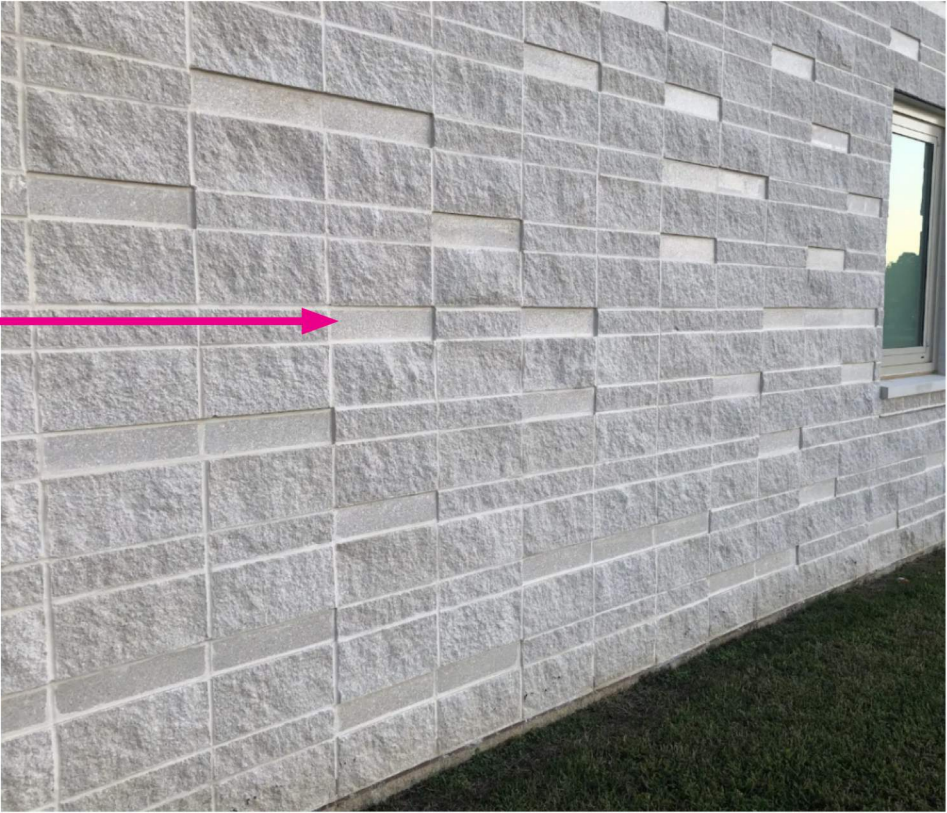


Layouts

Layout - **SOFTBALL / BASEBALL**


Layout Fields and Concessions A - **Bar**

Layout Fields and Concessions B - **Pinwheel**


Layout A - **Bar**

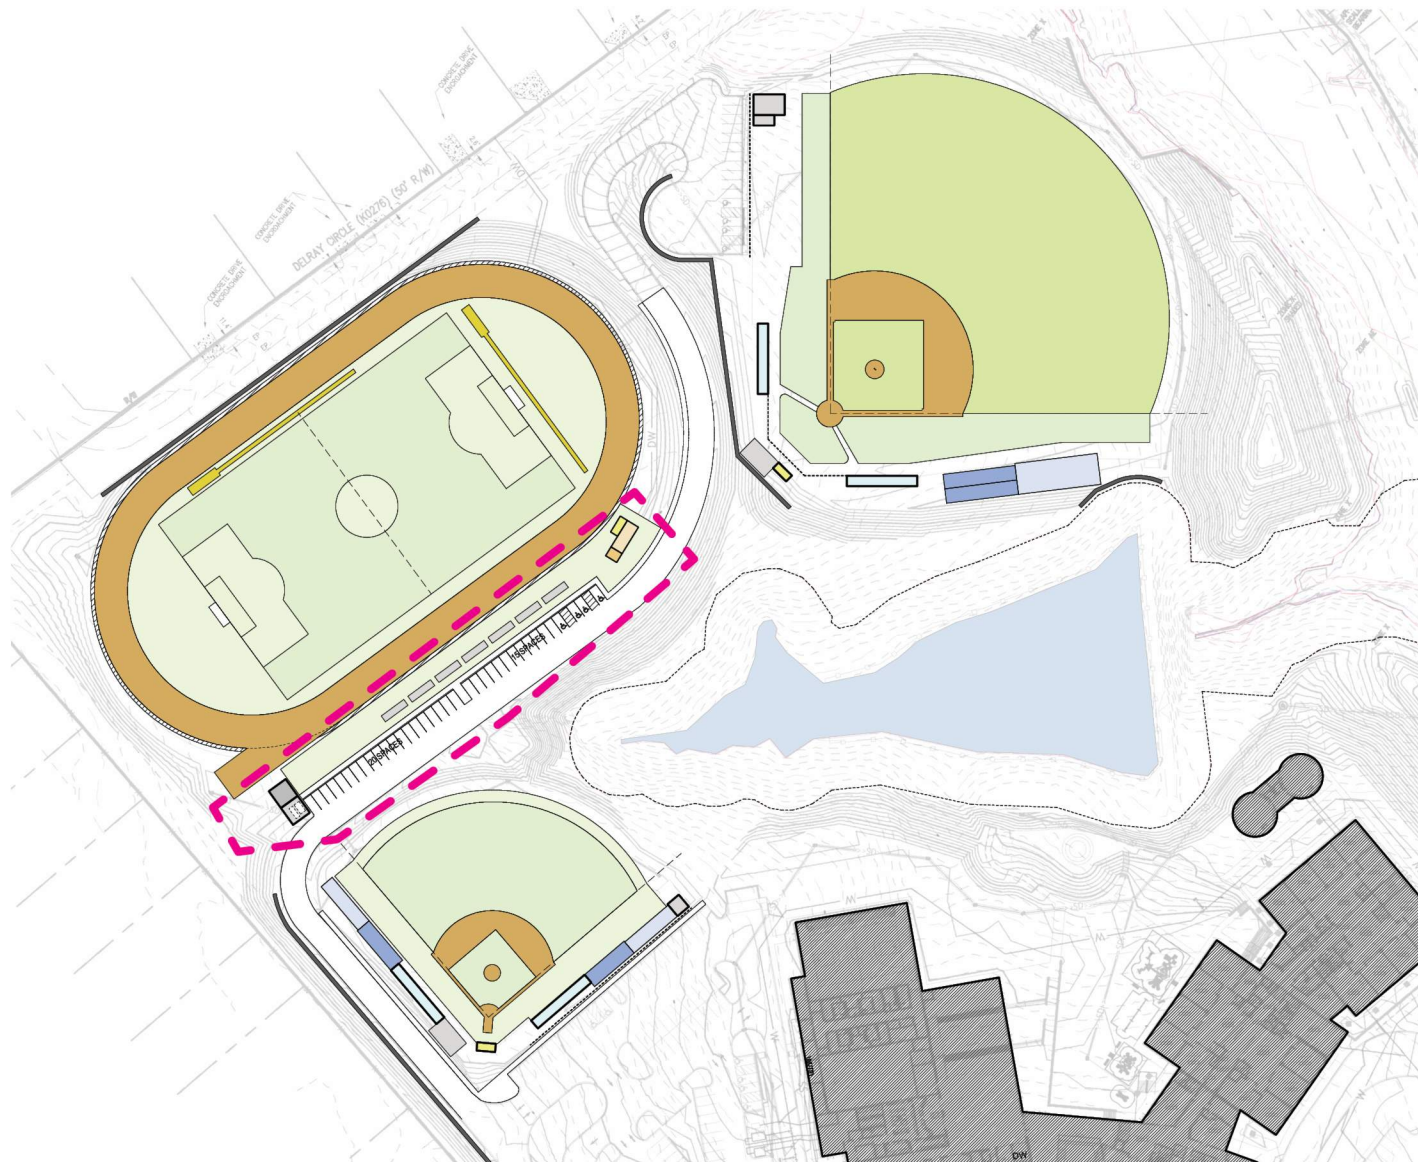


Layout B - **Pinwheel**

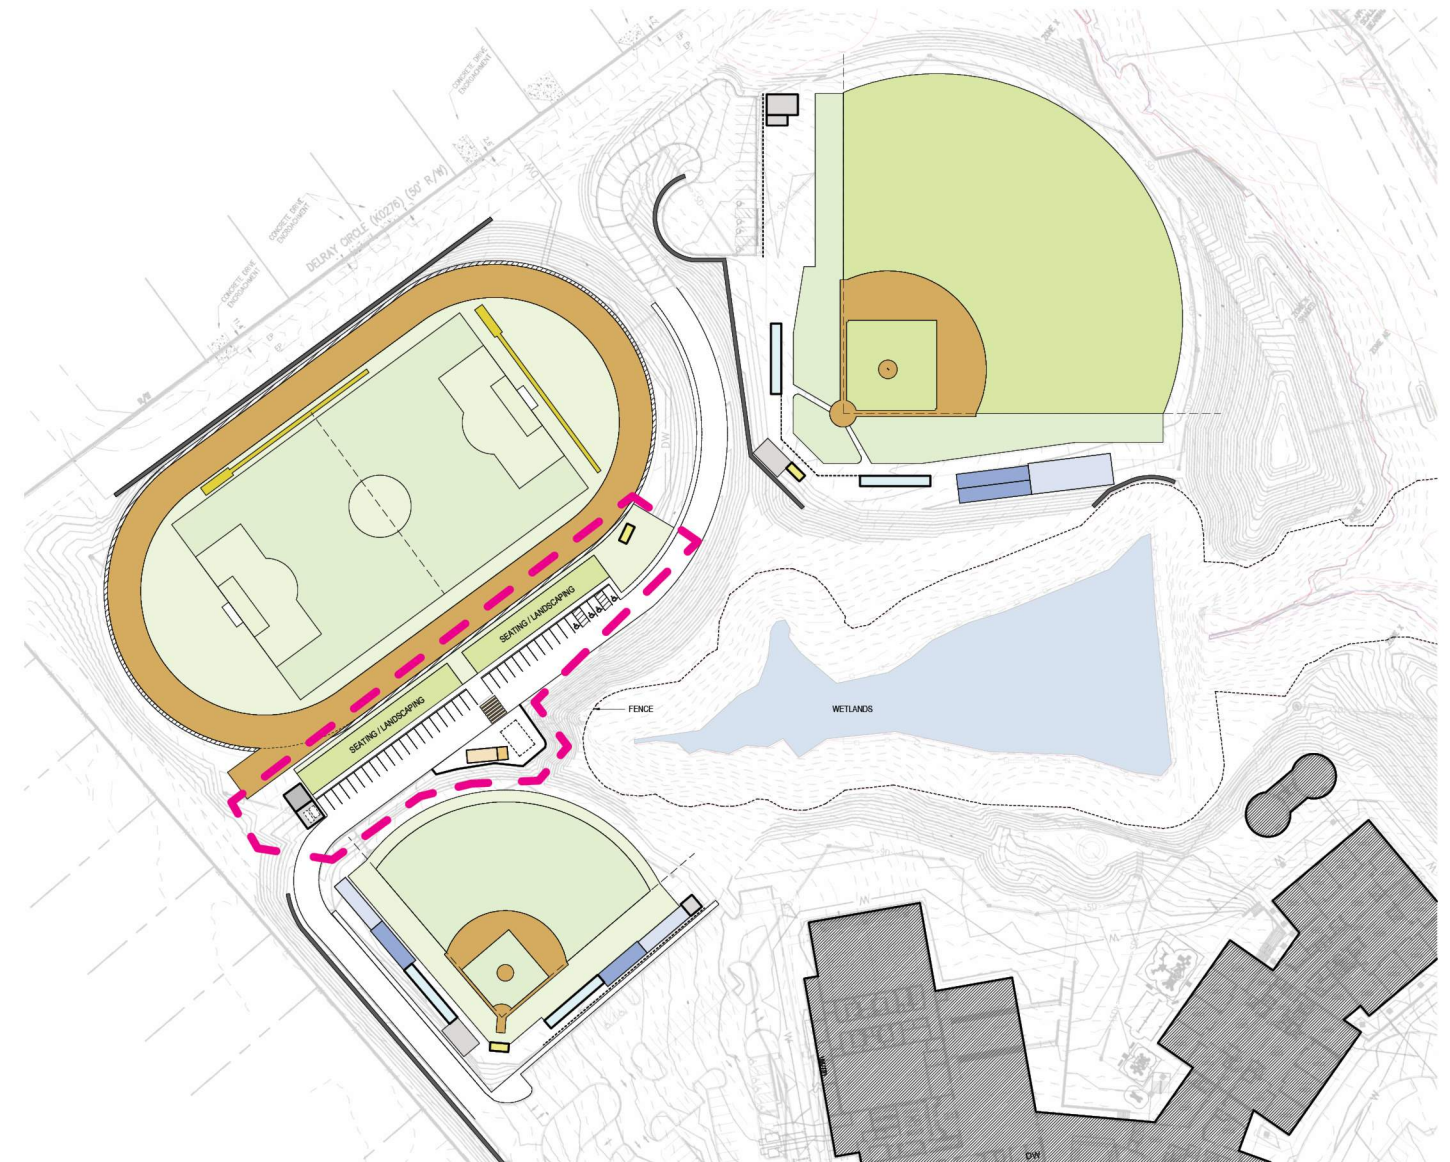

Layout - Overall

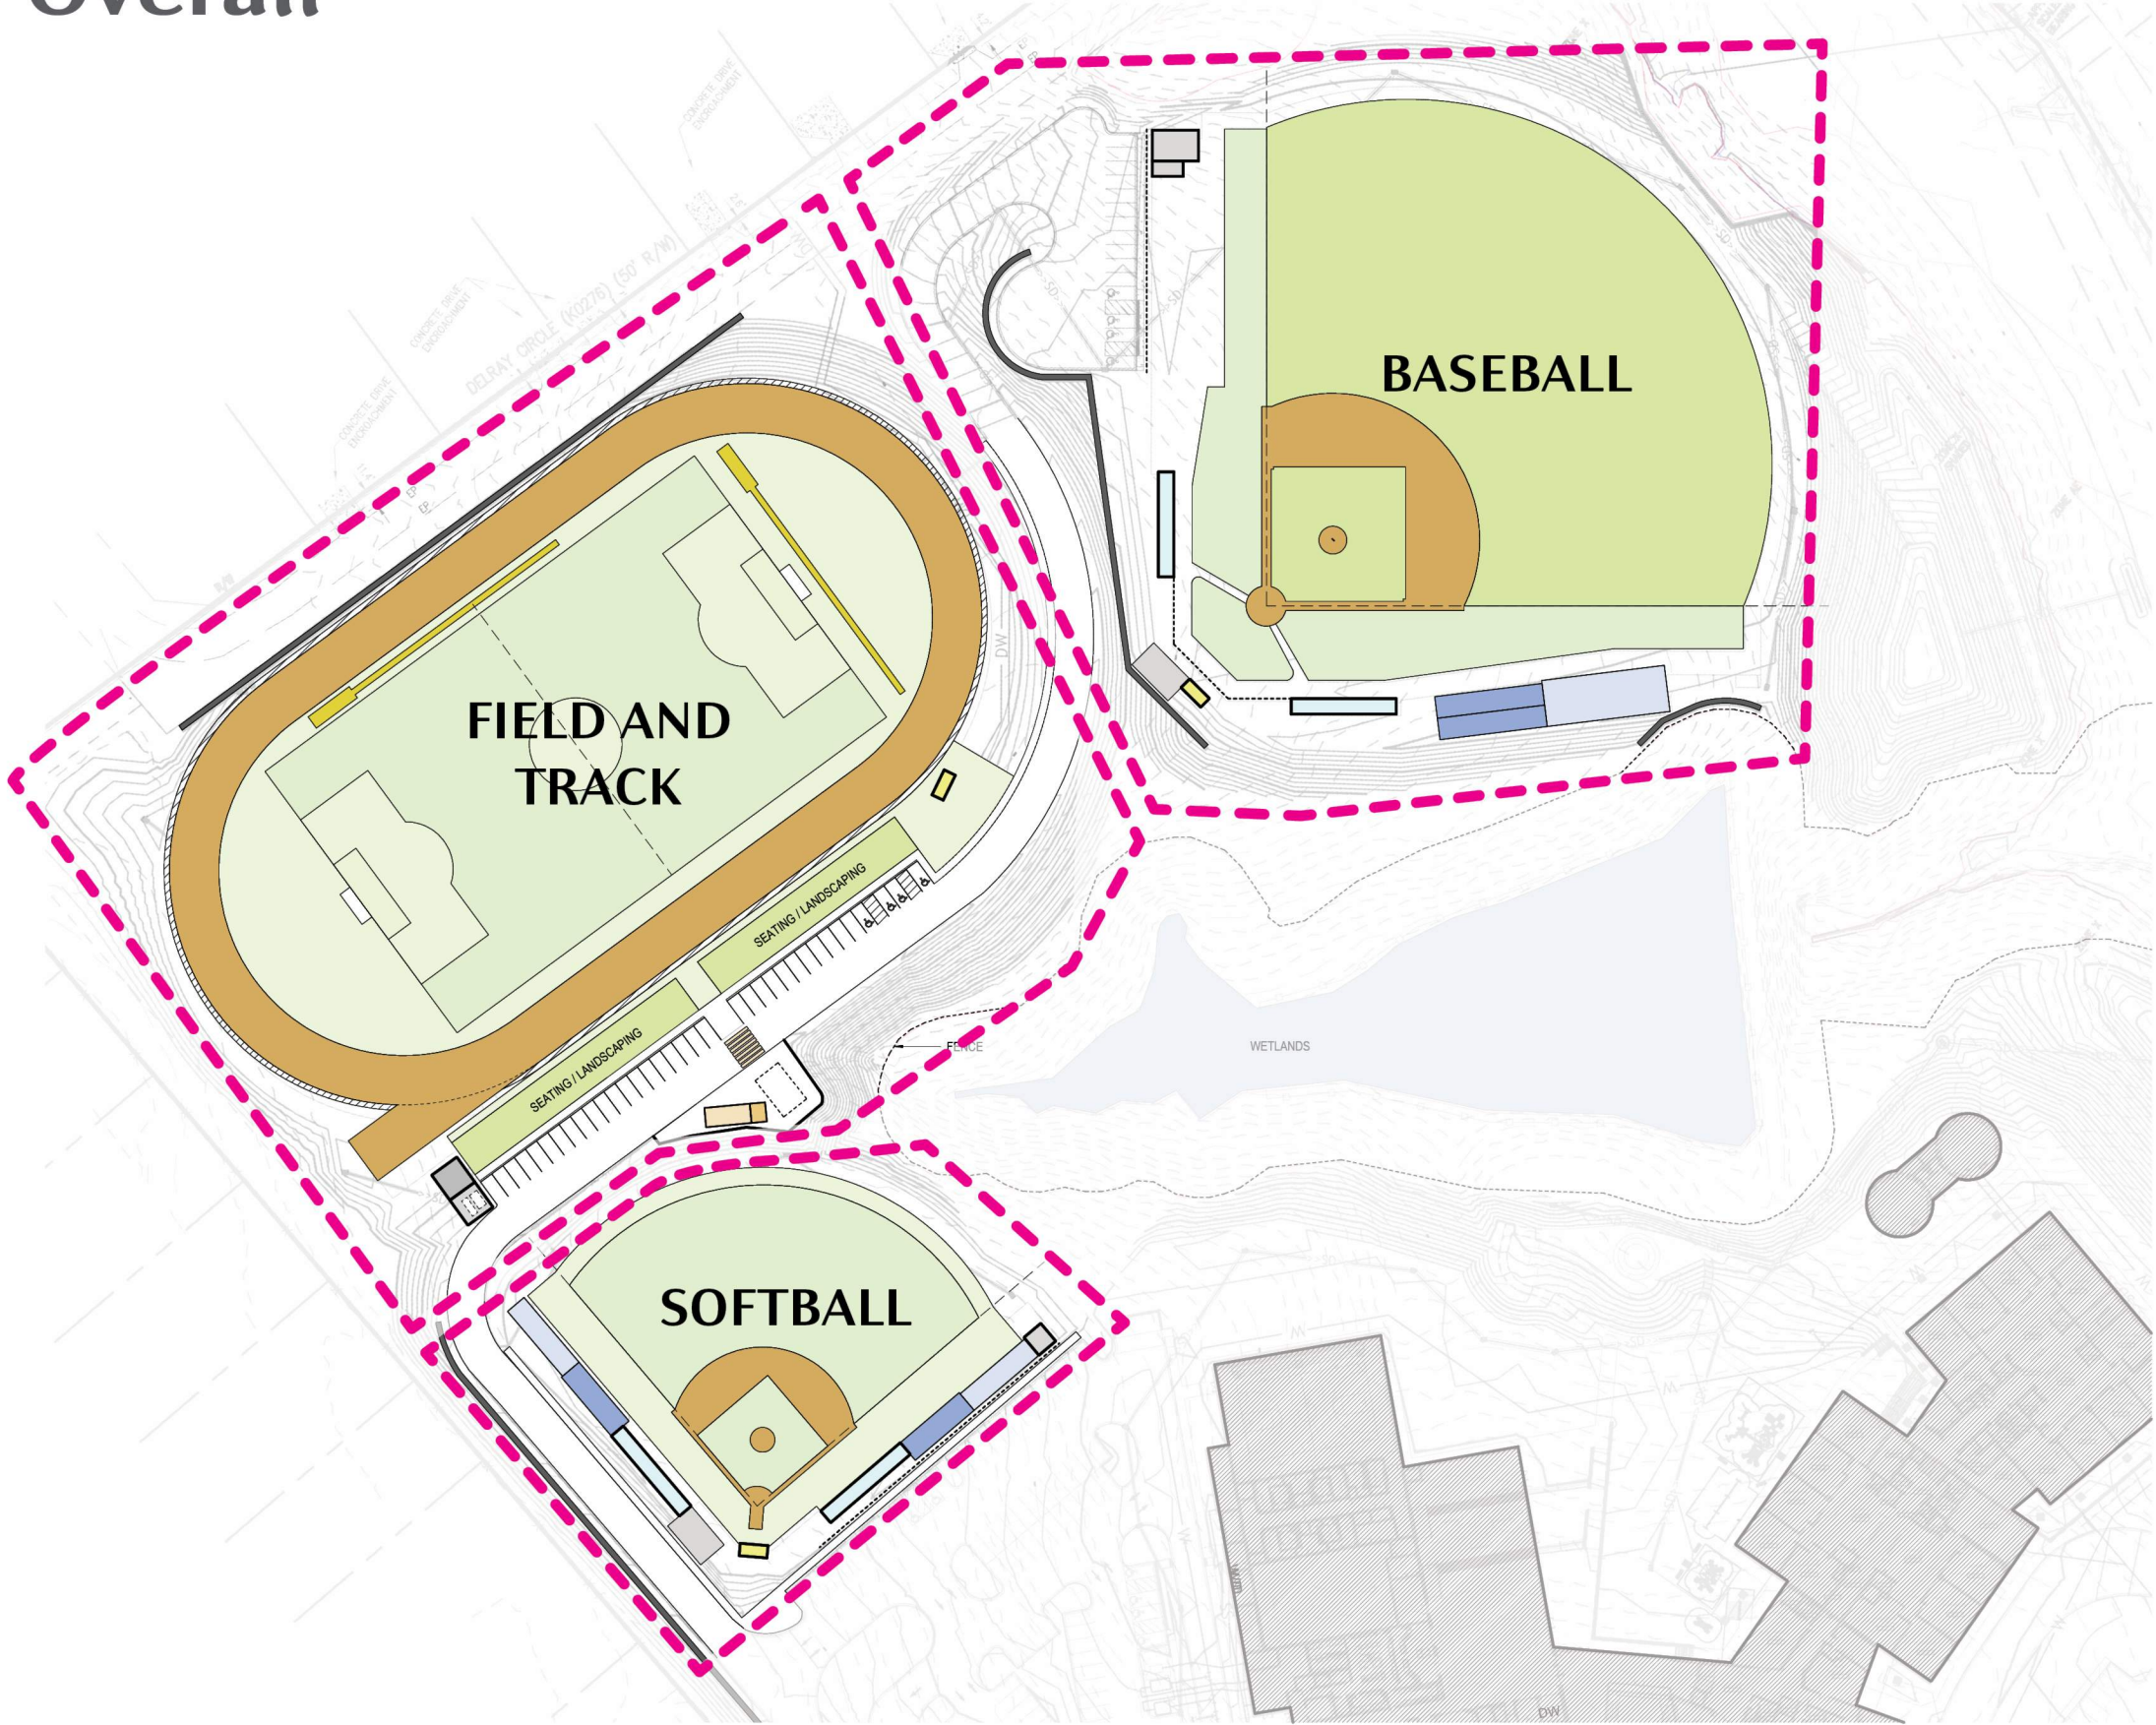



Layout - Baseball

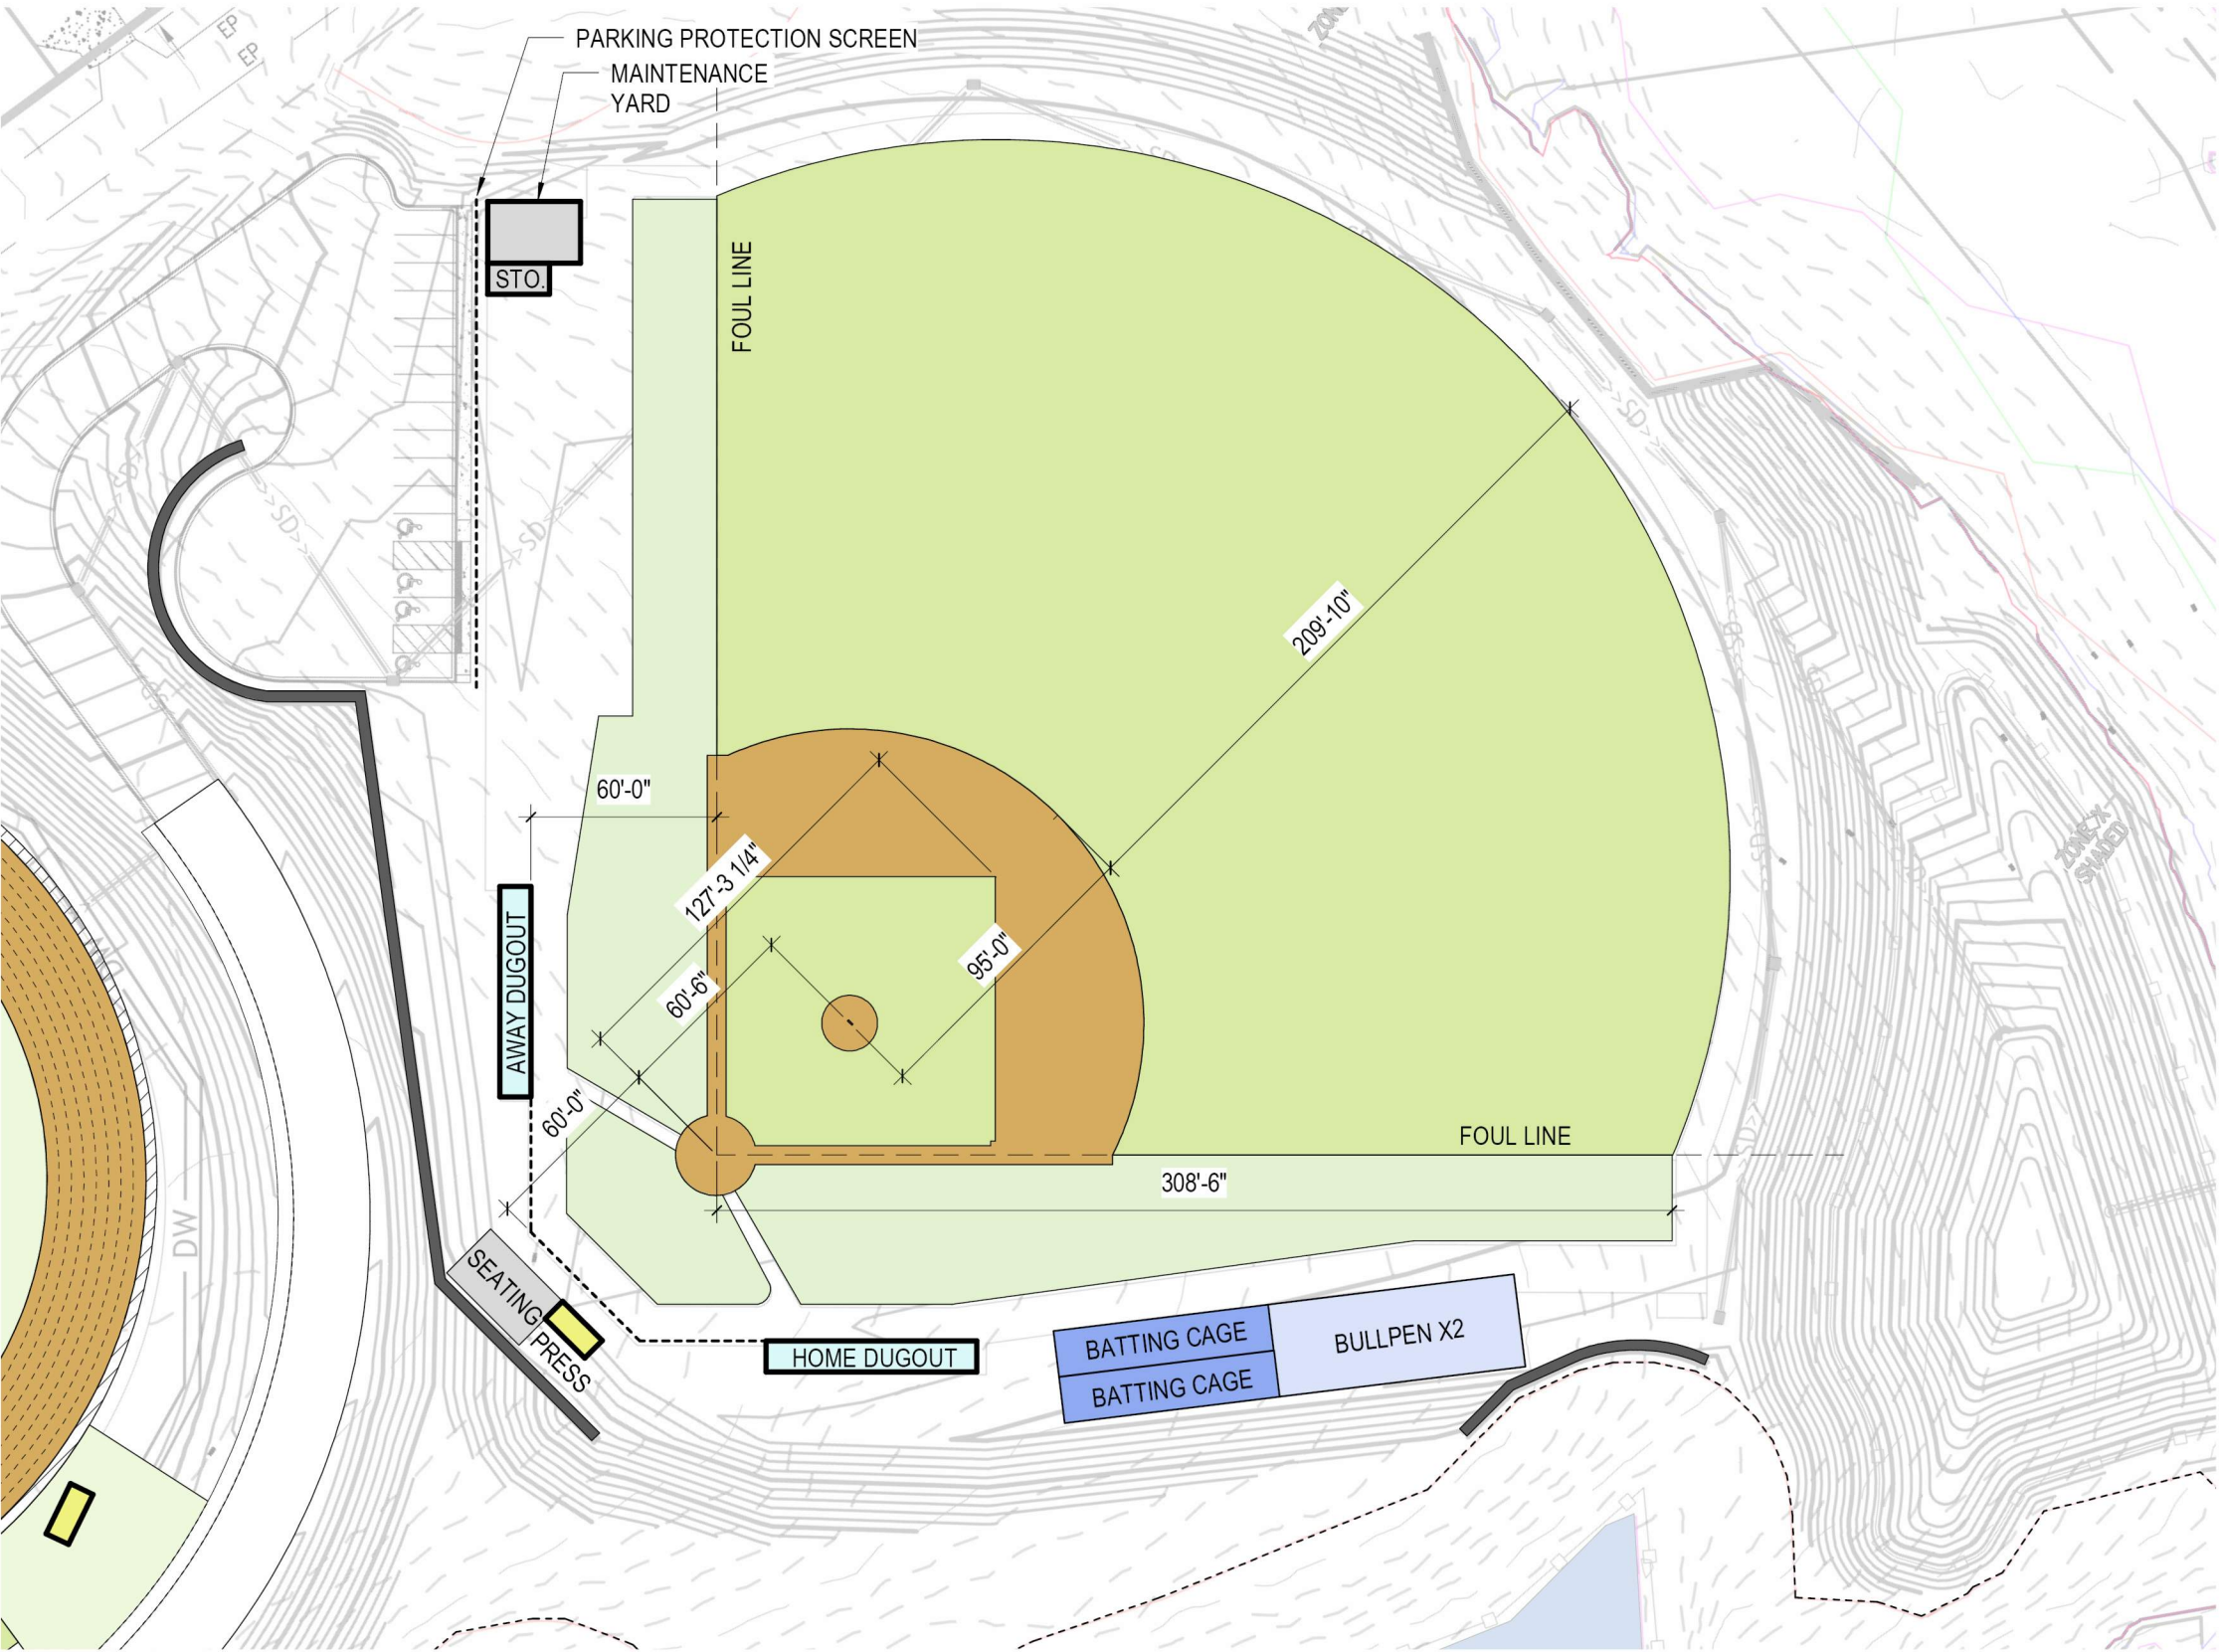


PROGRAM ELEMENTS

BATTING CAGE (x 2)	- 15' x 70'
DUGOUT	- 10' x 68'
BULLPEN (2 MOUNDS)	- 30' x 80'
PRESS	- 8' x 18'
STORAGE	- 10' x 20'
MAINTENANCE YARD	- 20' x 30'
SEATING (144 PEOPLE)	- 20' x 33'

Layout - Pressbox

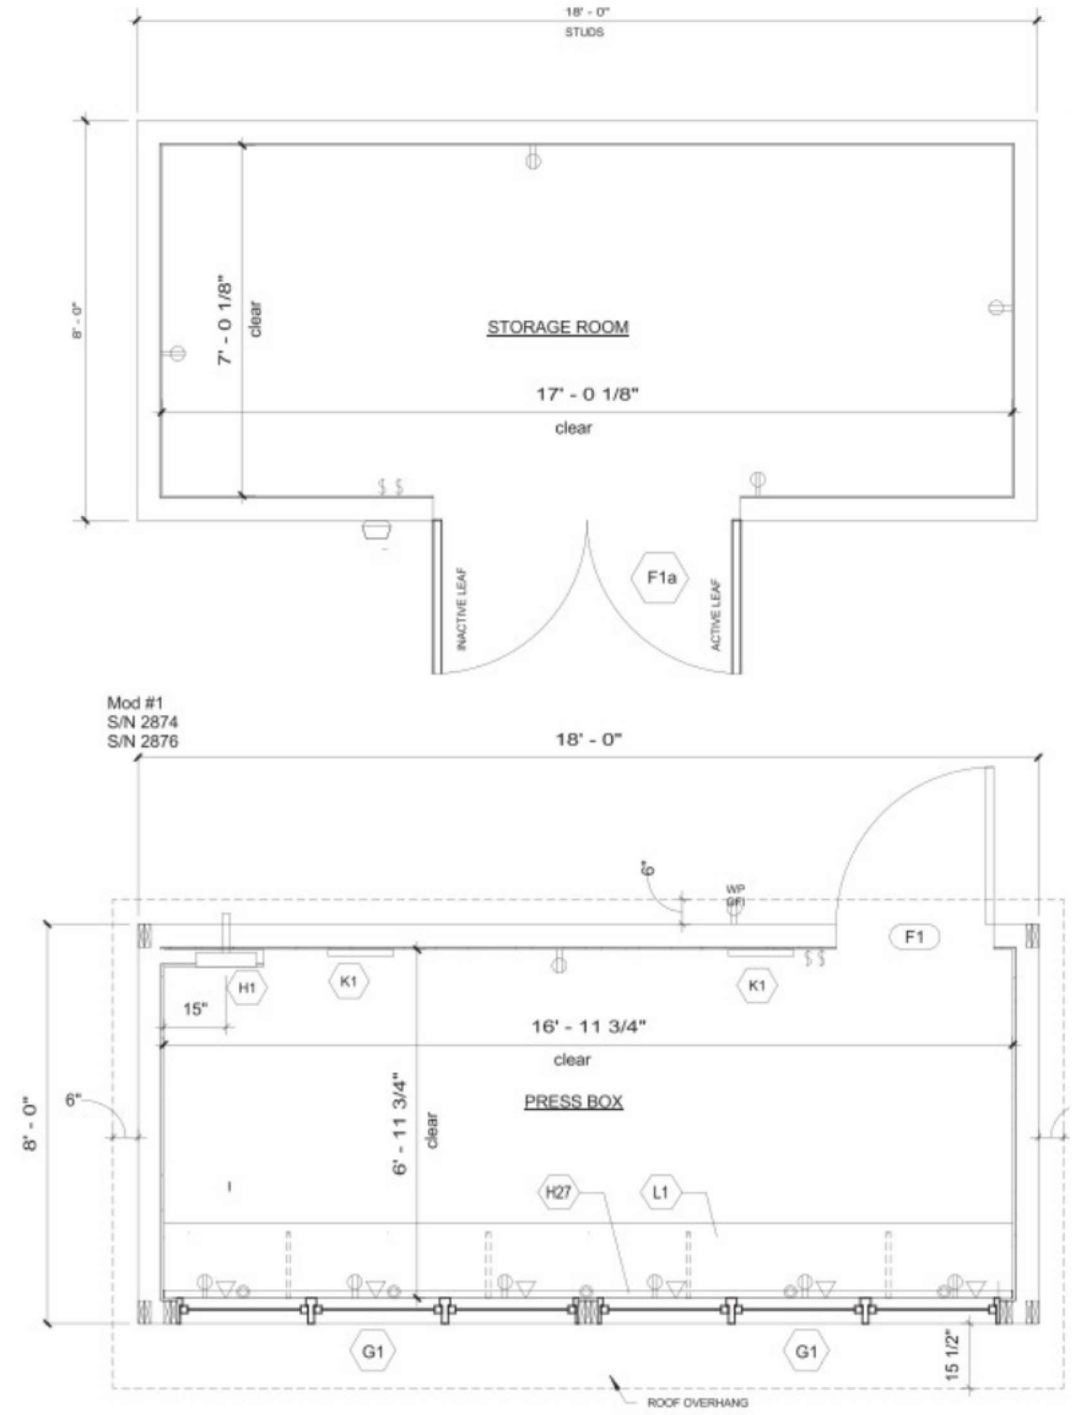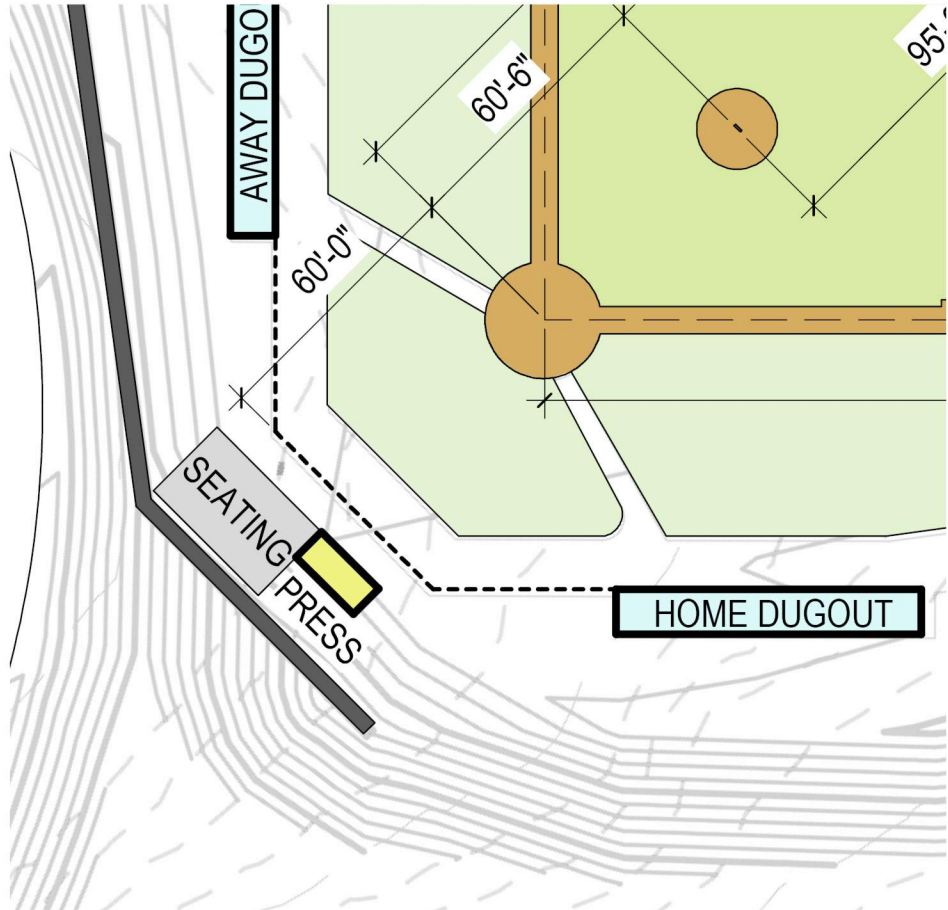


Layout - Softball

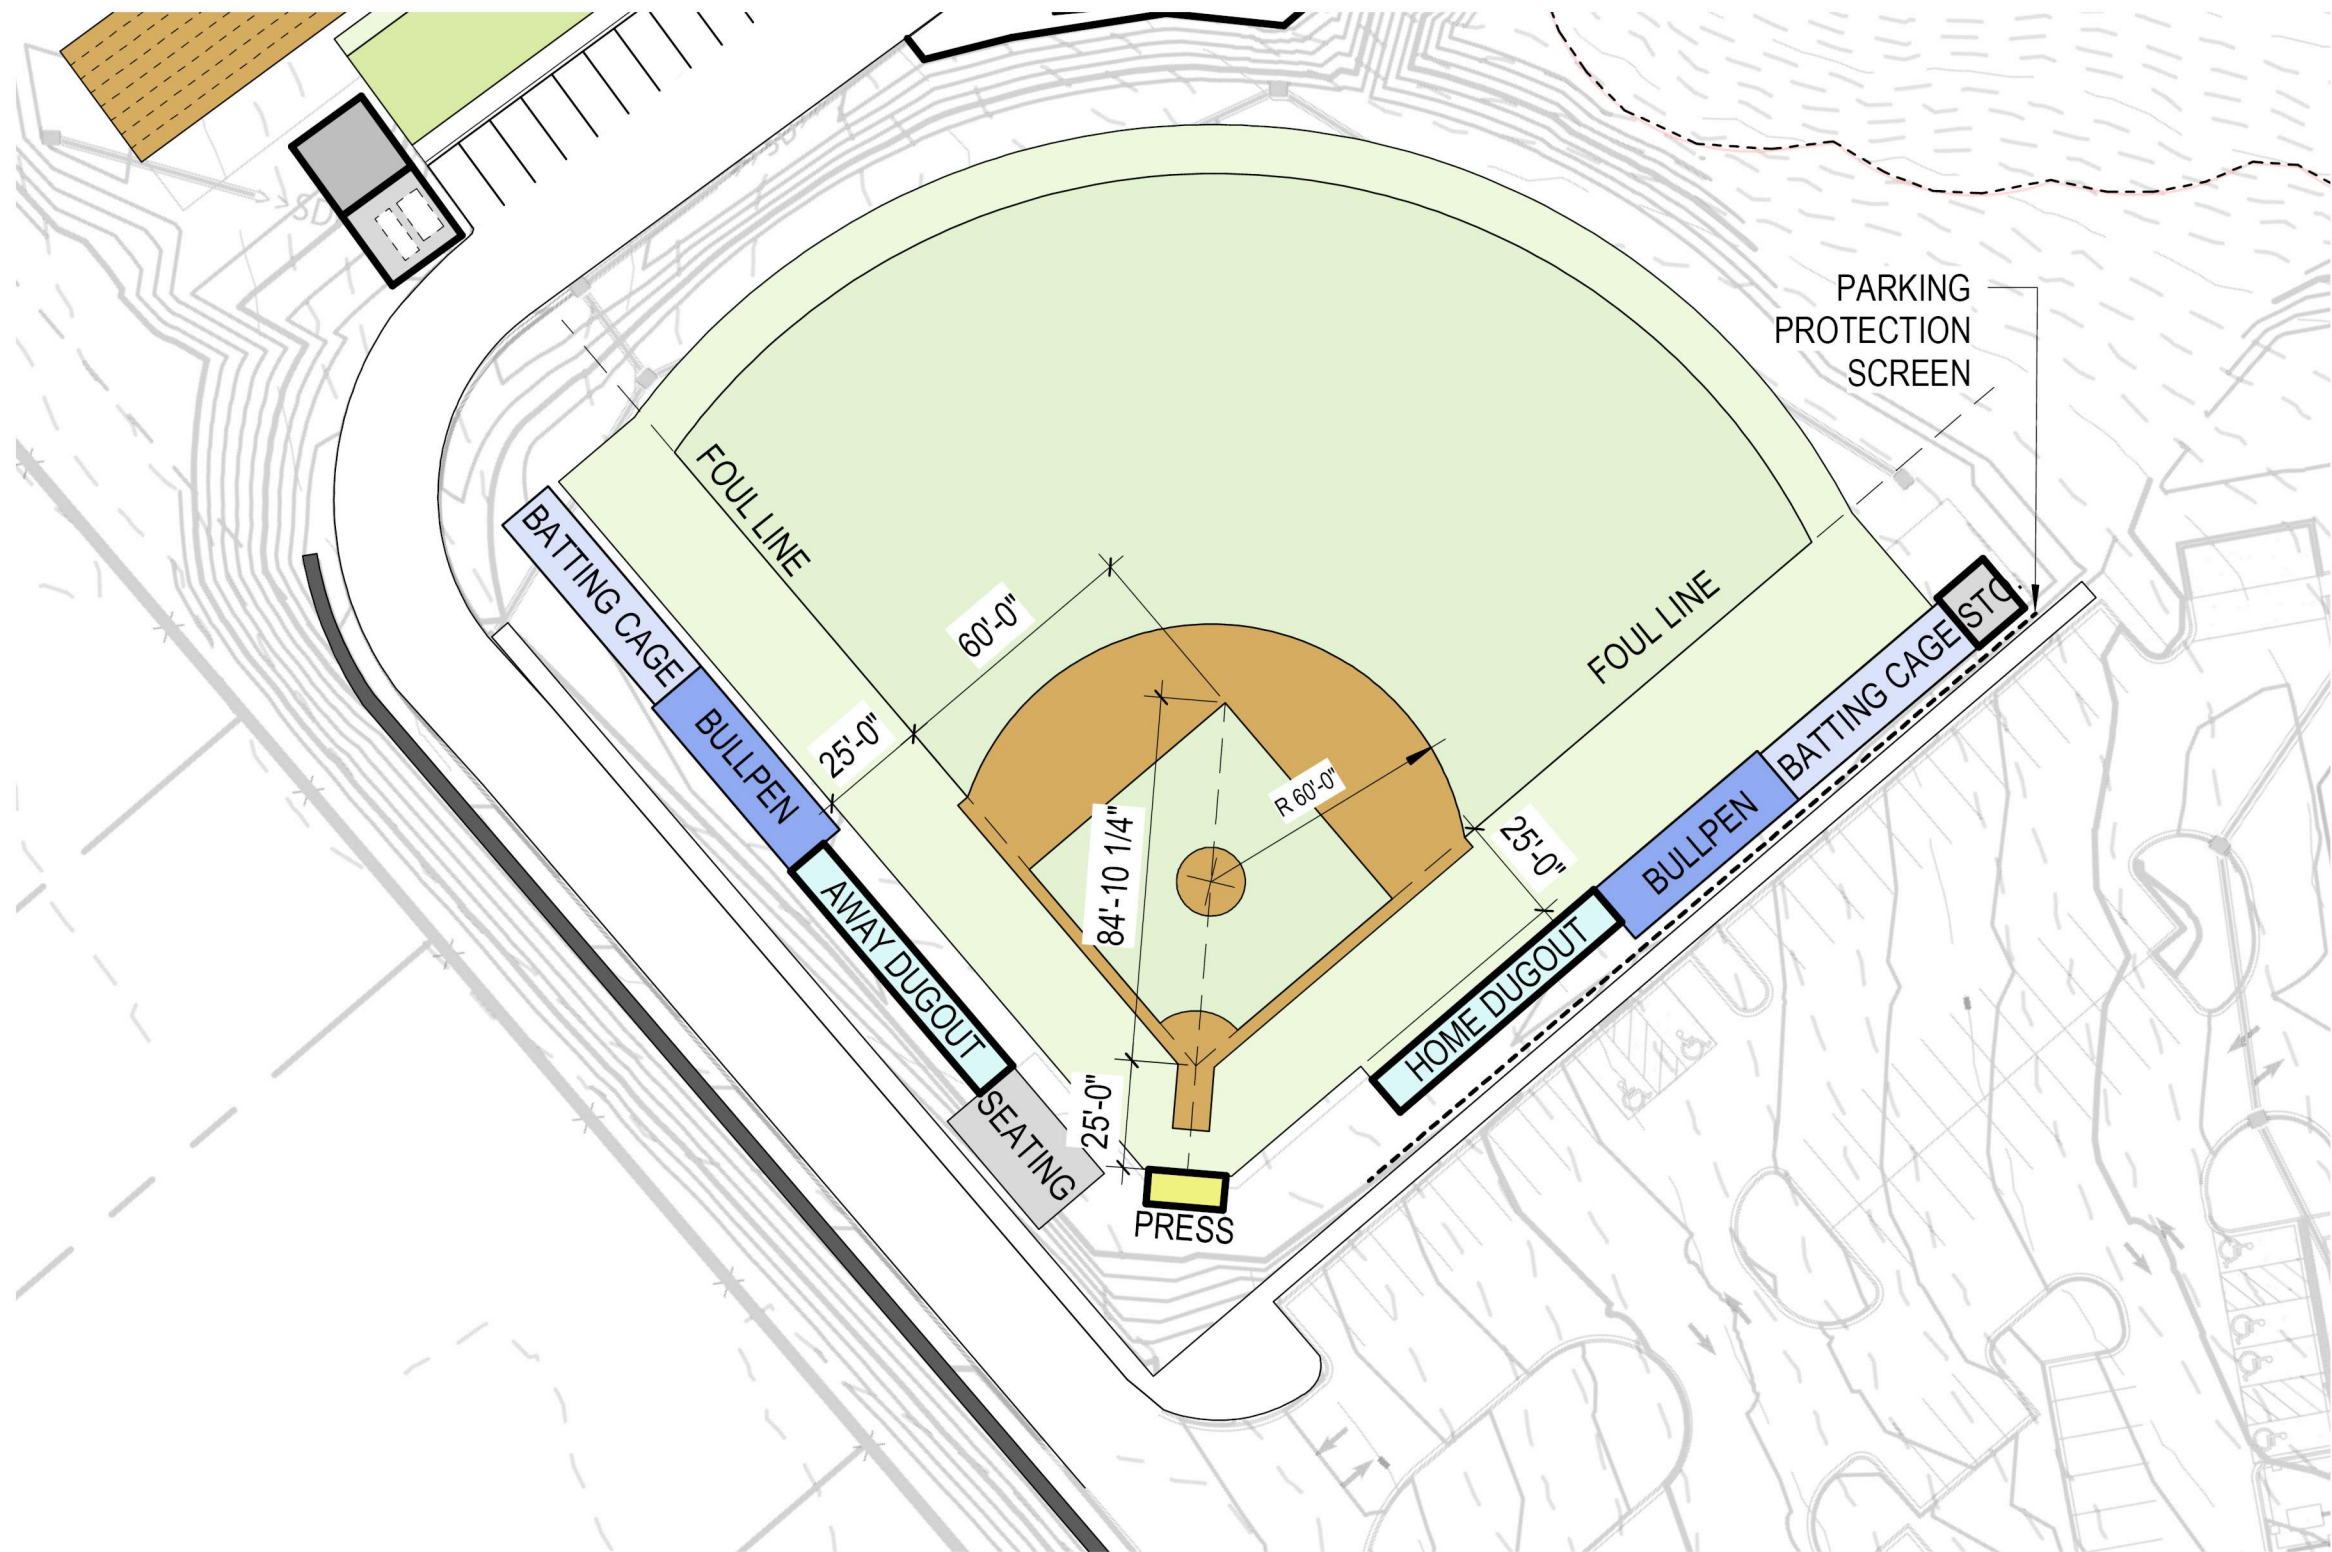

PROGRAM ELEMENTS

BATTING CAGE	- 14' x 55'
DUGOUT	- 10' x 68'
BULLPEN	- 15' x 50'
PRESS	- 8' x 18'
STORAGE	- 14' x 15'
SEATING (144 PEOPLE)	- 20' x 33'

Layout A - *The Bar* - Track and Fields / Concessions

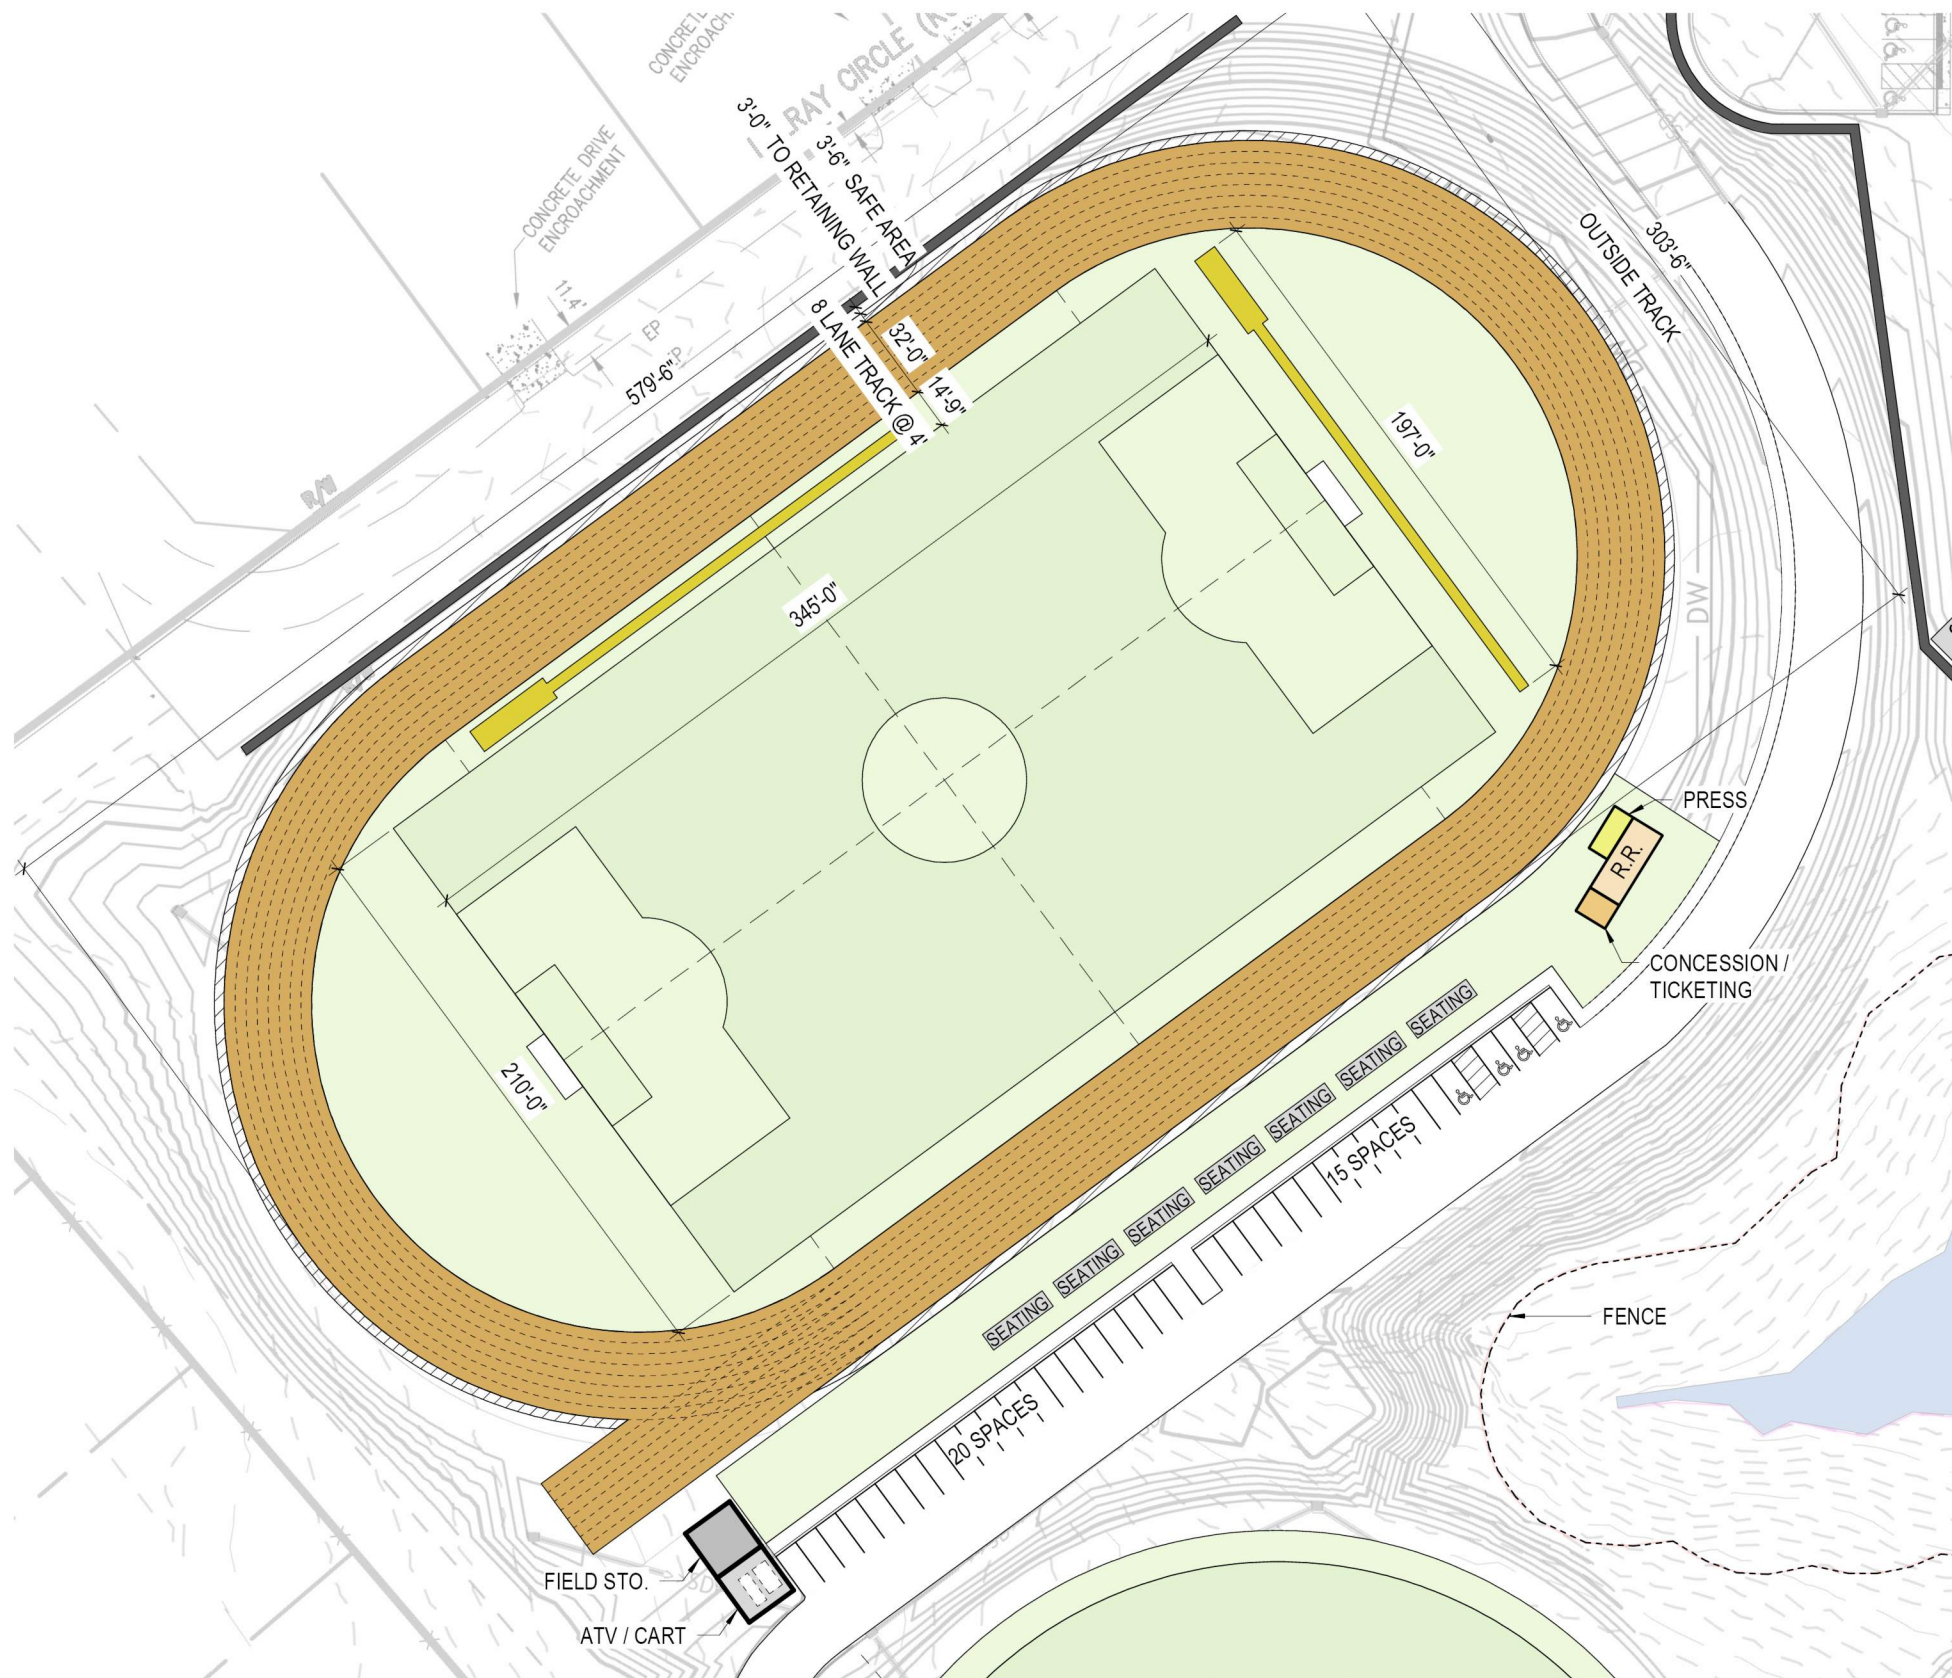

PROGRAM ELEMENTS

FIELD STORAGE	- 20' x 20'
ATV / GOLF CART + STO.	- 20' x 20'
PRESSBOX	- 8' x 18'
RESTROOMS	- 4 STALLS x 2
CONCESSIONS / TICKETING	- 10' x 12'-6"
SEATING (72 PER BLEACHER)	- 7' x 27'


ATHLETICS

8 LANE TRACK	- 579.5' x 303.5'
SOCCER	- 345' x 197'
LONG JUMP	- 9' x 18'
TRIPLE JUMP	- 9' x 18'


HOW DO WE INCLUDE?

SHOT PUT
DISCUS
JAVELIN


Layout A - Premanufactured Bleachers

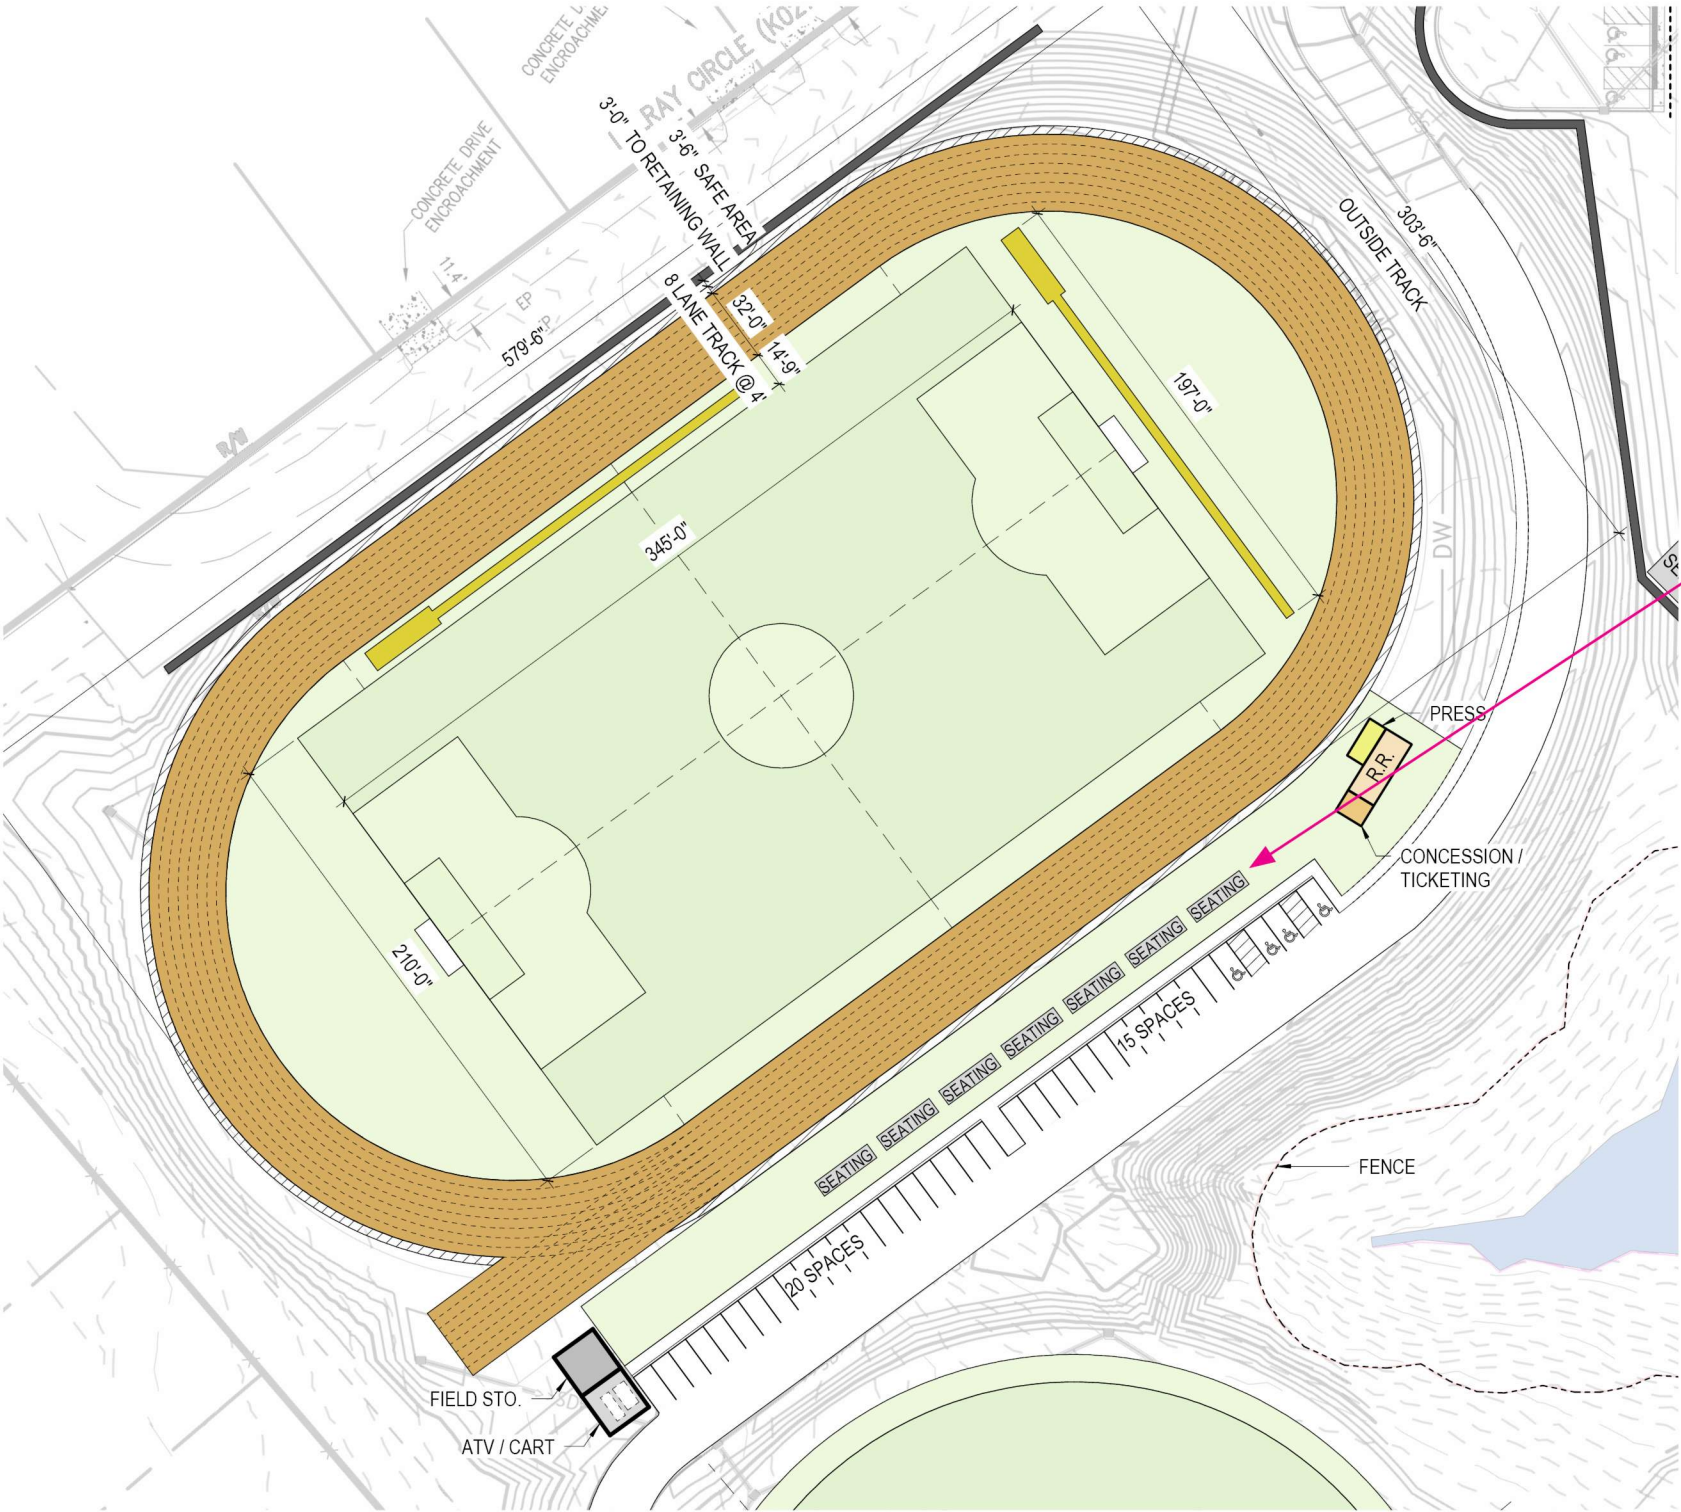

75 PEOPLE PER

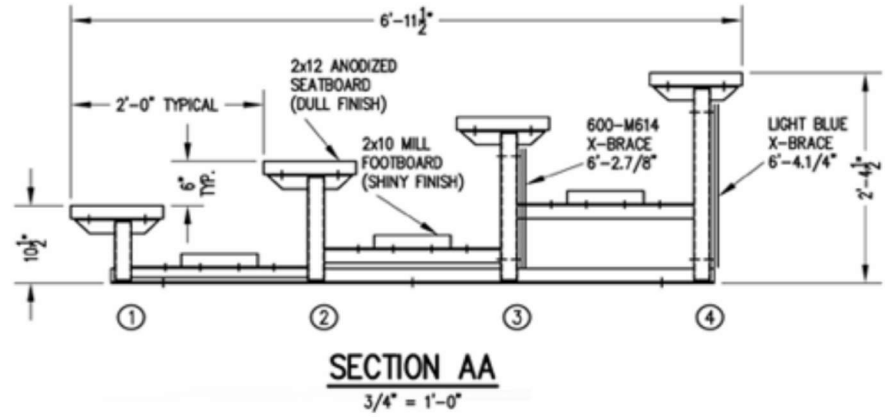

Layout B - *The Pinwheel* - Track and Fields / Concessions

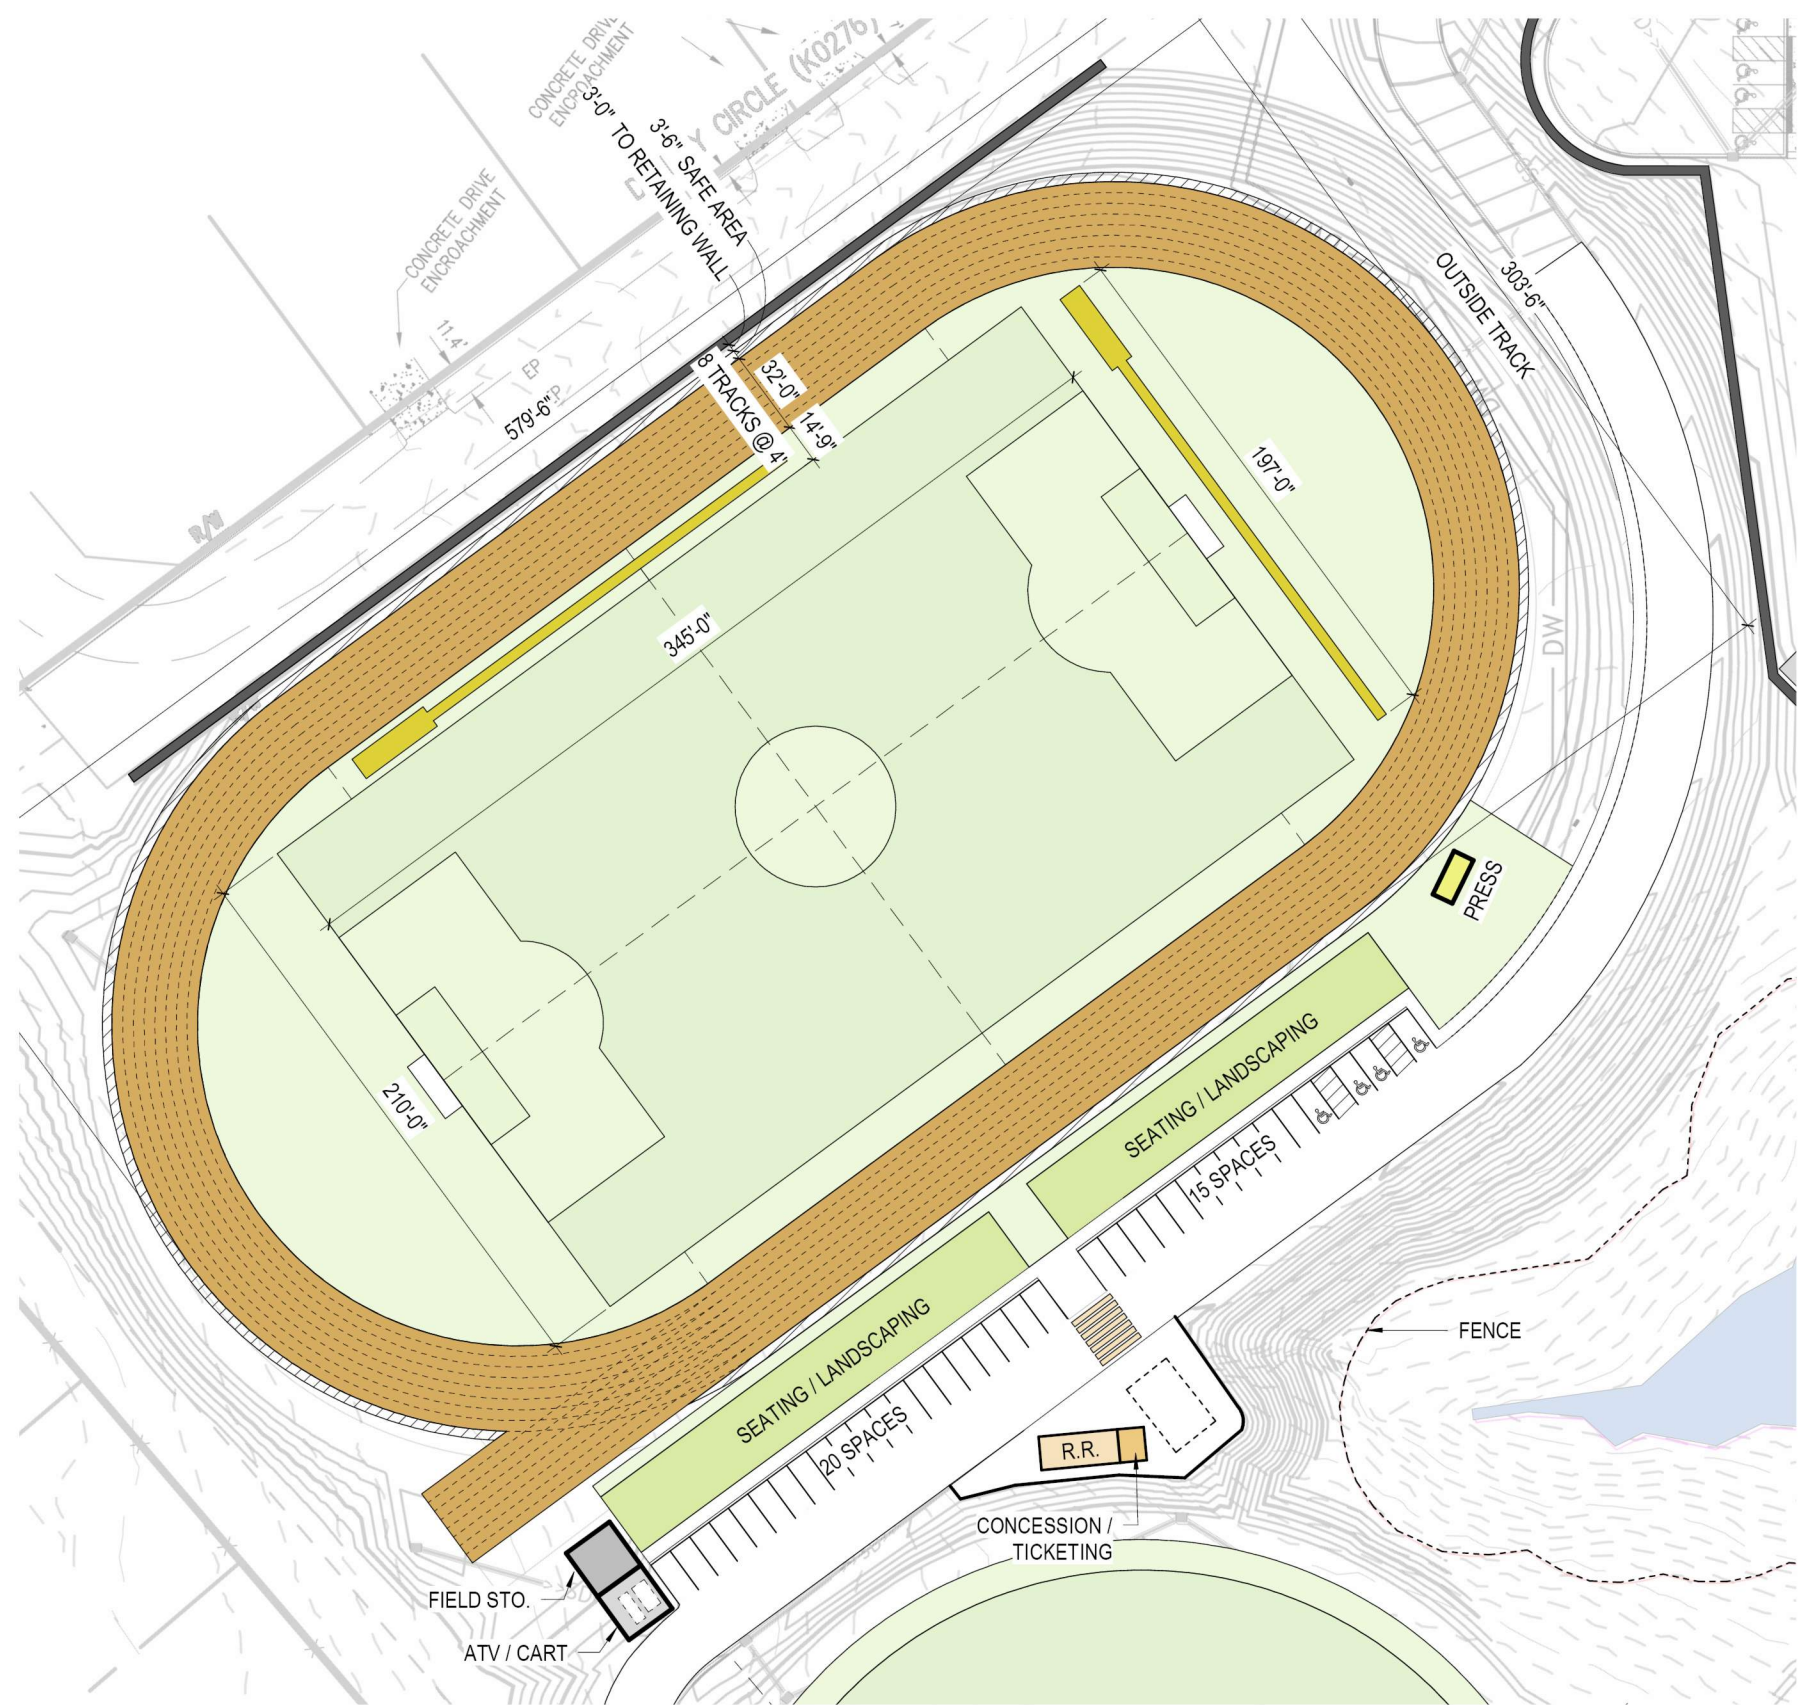

PROGRAM ELEMENTS

FIELD STORAGE	- 20' x 20'
ATV / GOLF CART + STO.	- 20' x 20'
PRESSBOX	- 8' x 18'
RESTROOMS	- 4 STALLS x 2
CONCESSIONS / TICKETING	- 10' x 12'-6"
SEATING (500 COUNT)	


ATHLETICS

8 LANE TRACK	- 579.5' x 303.5'
SOCCER (Min. College Size)	- 345' x 197'
LONG JUMP	- 9' x 18'
TRIPLE JUMP	- 9' x 18'

HOW DO WE INCLUDE?

SHOT PUT
DISCUS
JAVELIN

Layout B - *The Pinwheel* - Smallest NFHS Soccer Field

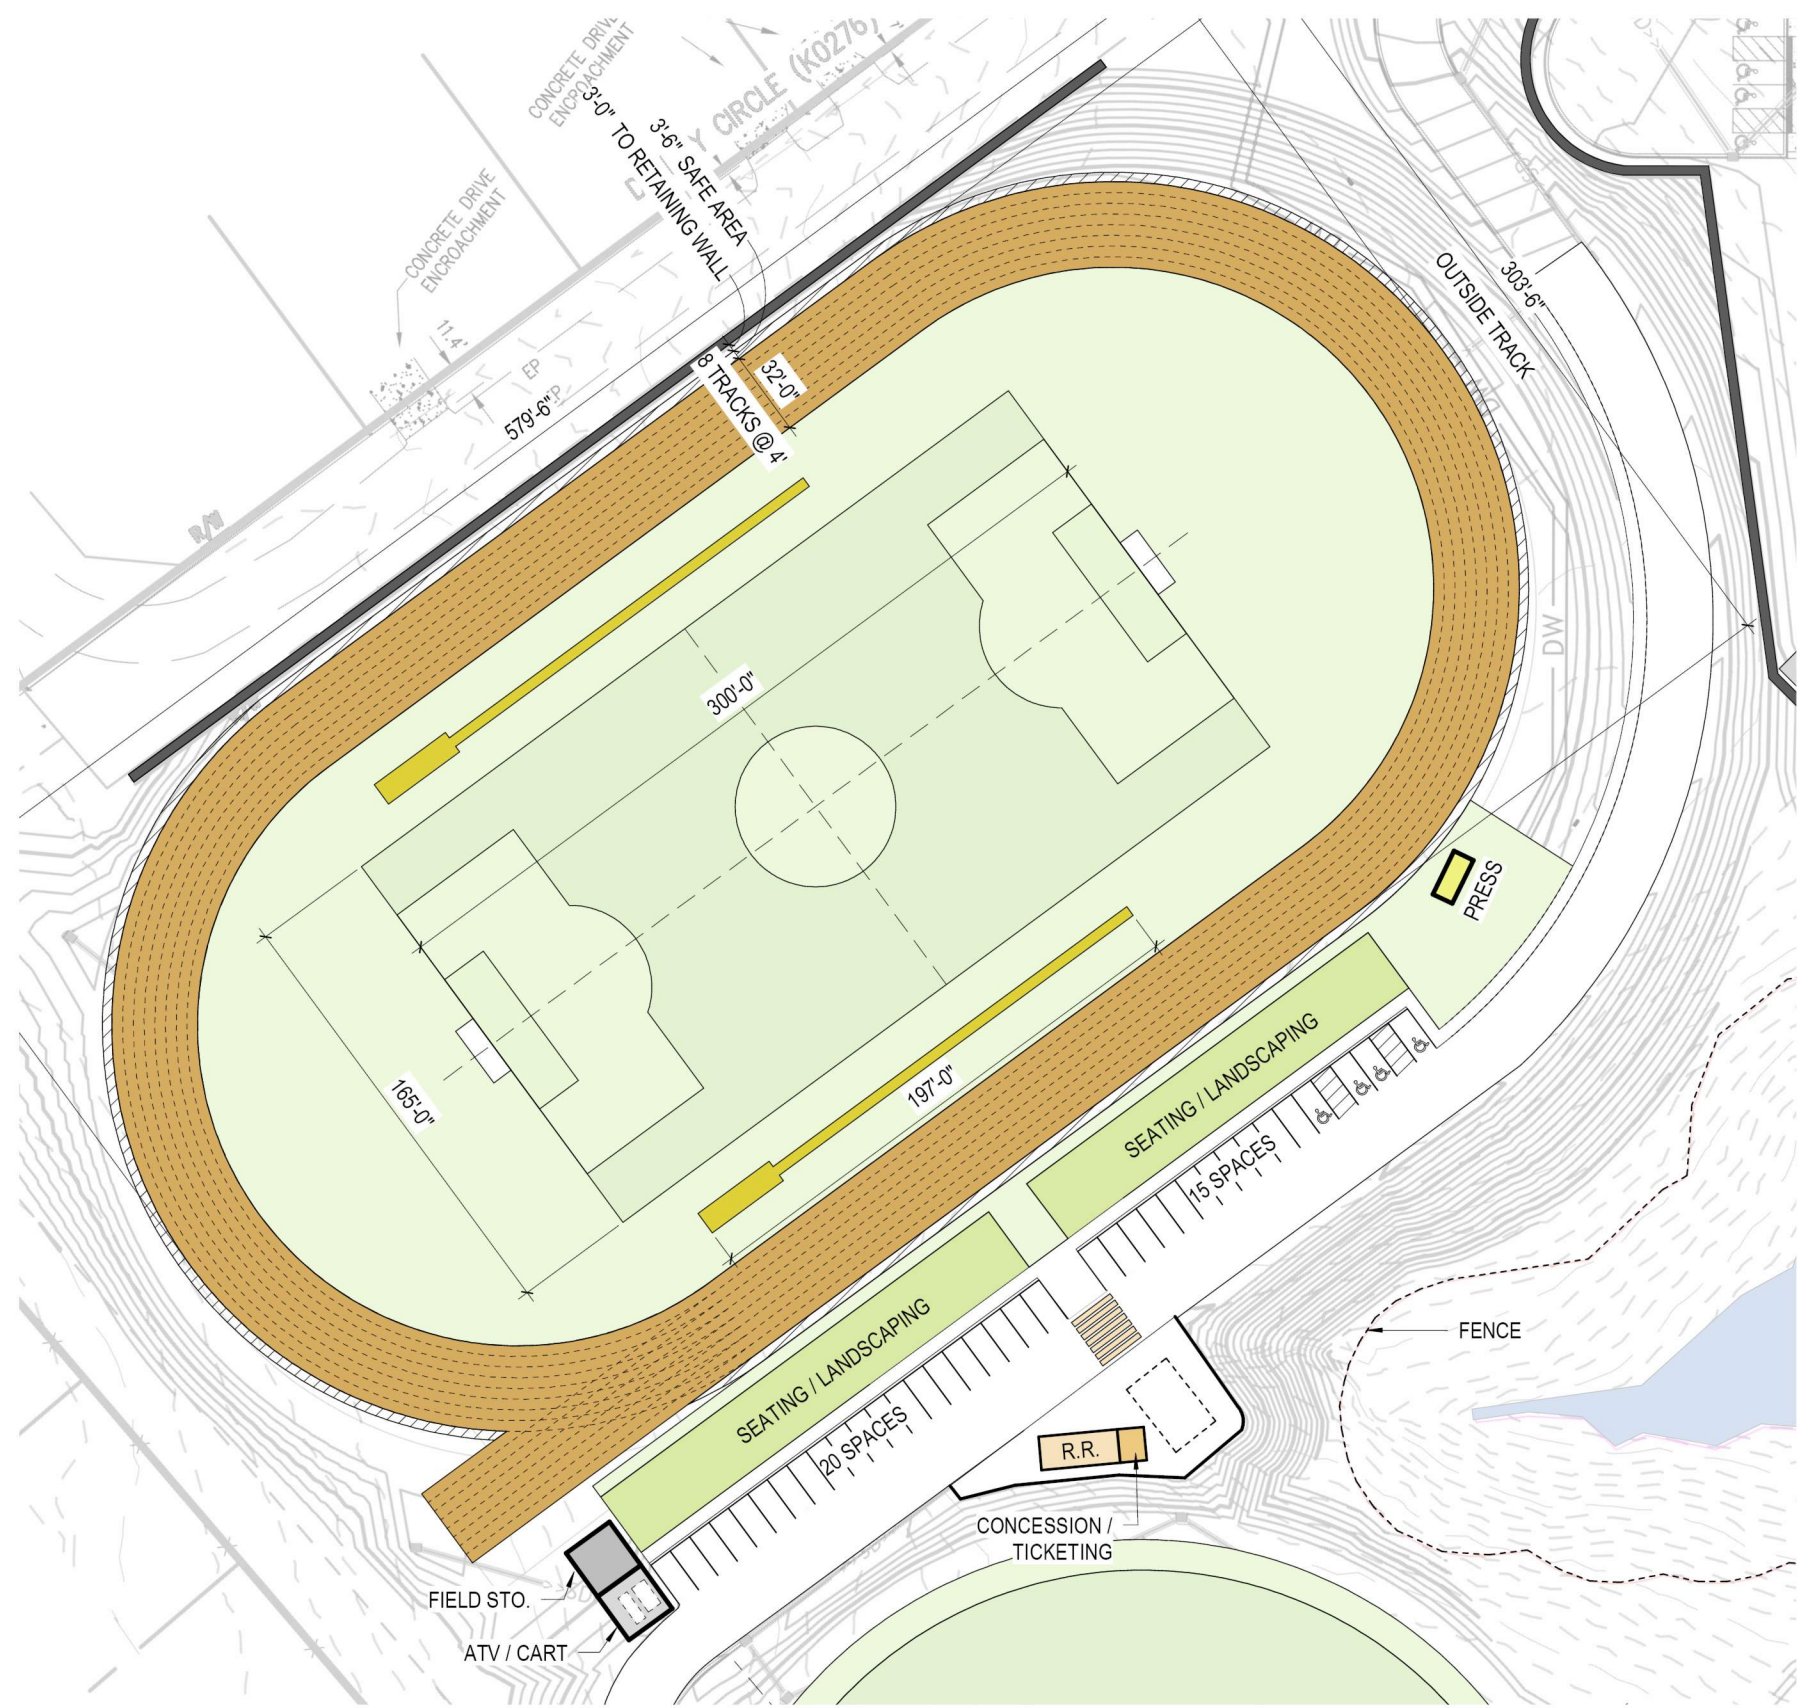

PROGRAM ELEMENTS

FIELD STORAGE	- 20' x 20'
ATV / GOLF CART + STO.	- 20' x 20'
PRESSBOX	- 8' x 18'
RESTROOMS	- 4 STALLS x 2
CONCESSIONS / TICKETING	- 10' x 12'-6"
SEATING (500 COUNT)	


ATHLETICS

8 LANE TRACK	- 579.5' x 303.5'
SOC CER (NFHS Min High School size)	- 165' x 300'
LONG JUMP	- 9' x 18'
TRIPLE JUMP	- 9' x 18'




HOW DO WE INCLUDE?

SHOT PUT
DISCUS
JAVELIN



Layout B - *The Pinwheel* - Seating

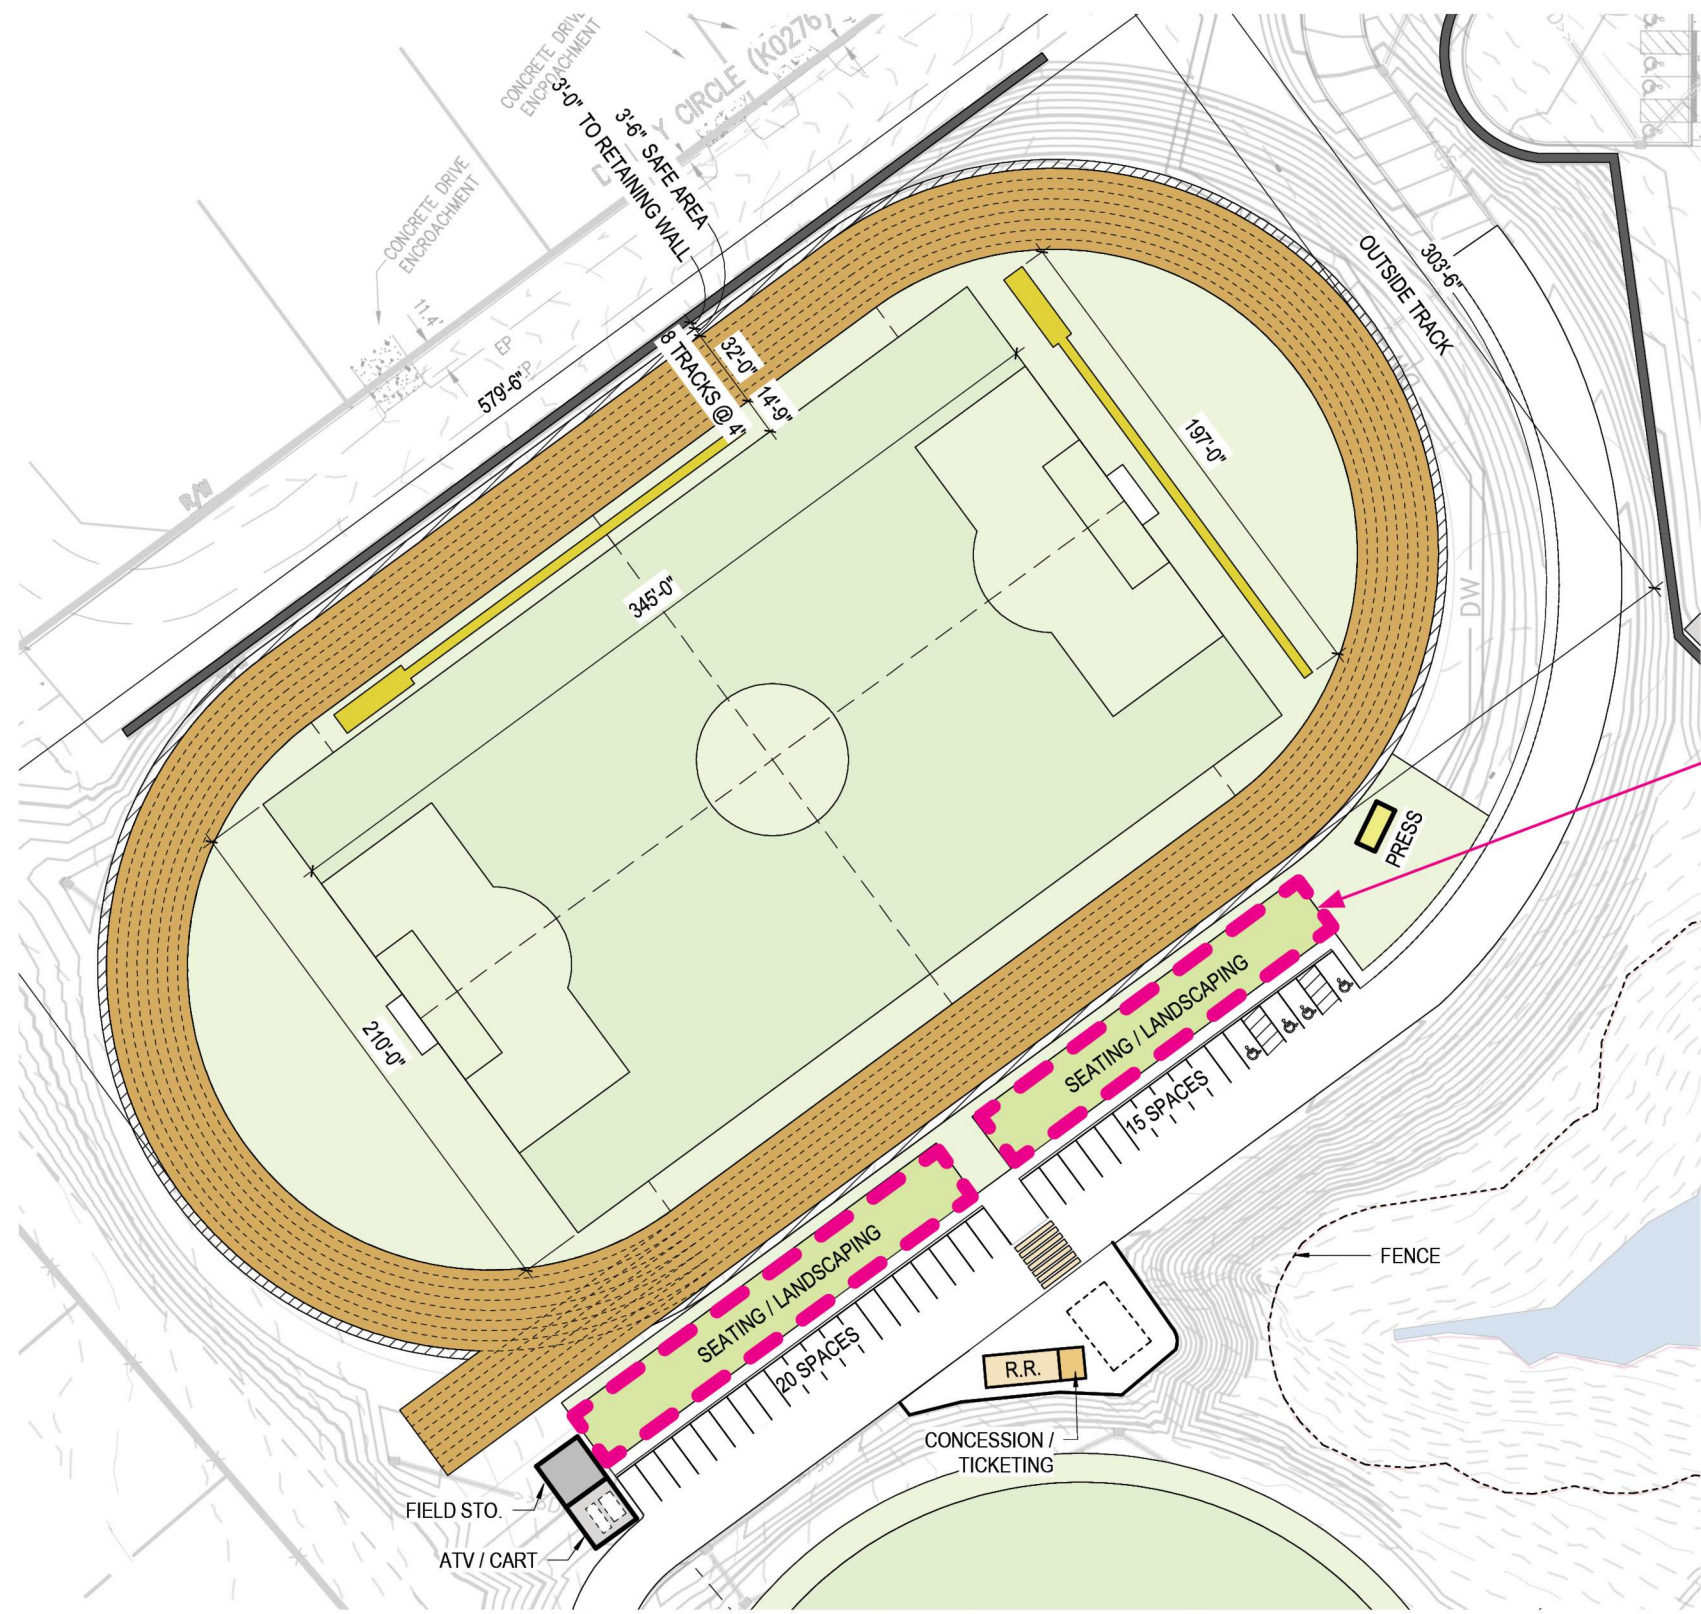

Layout **B** - *The Pinwheel* - Track and Fields / Concessions

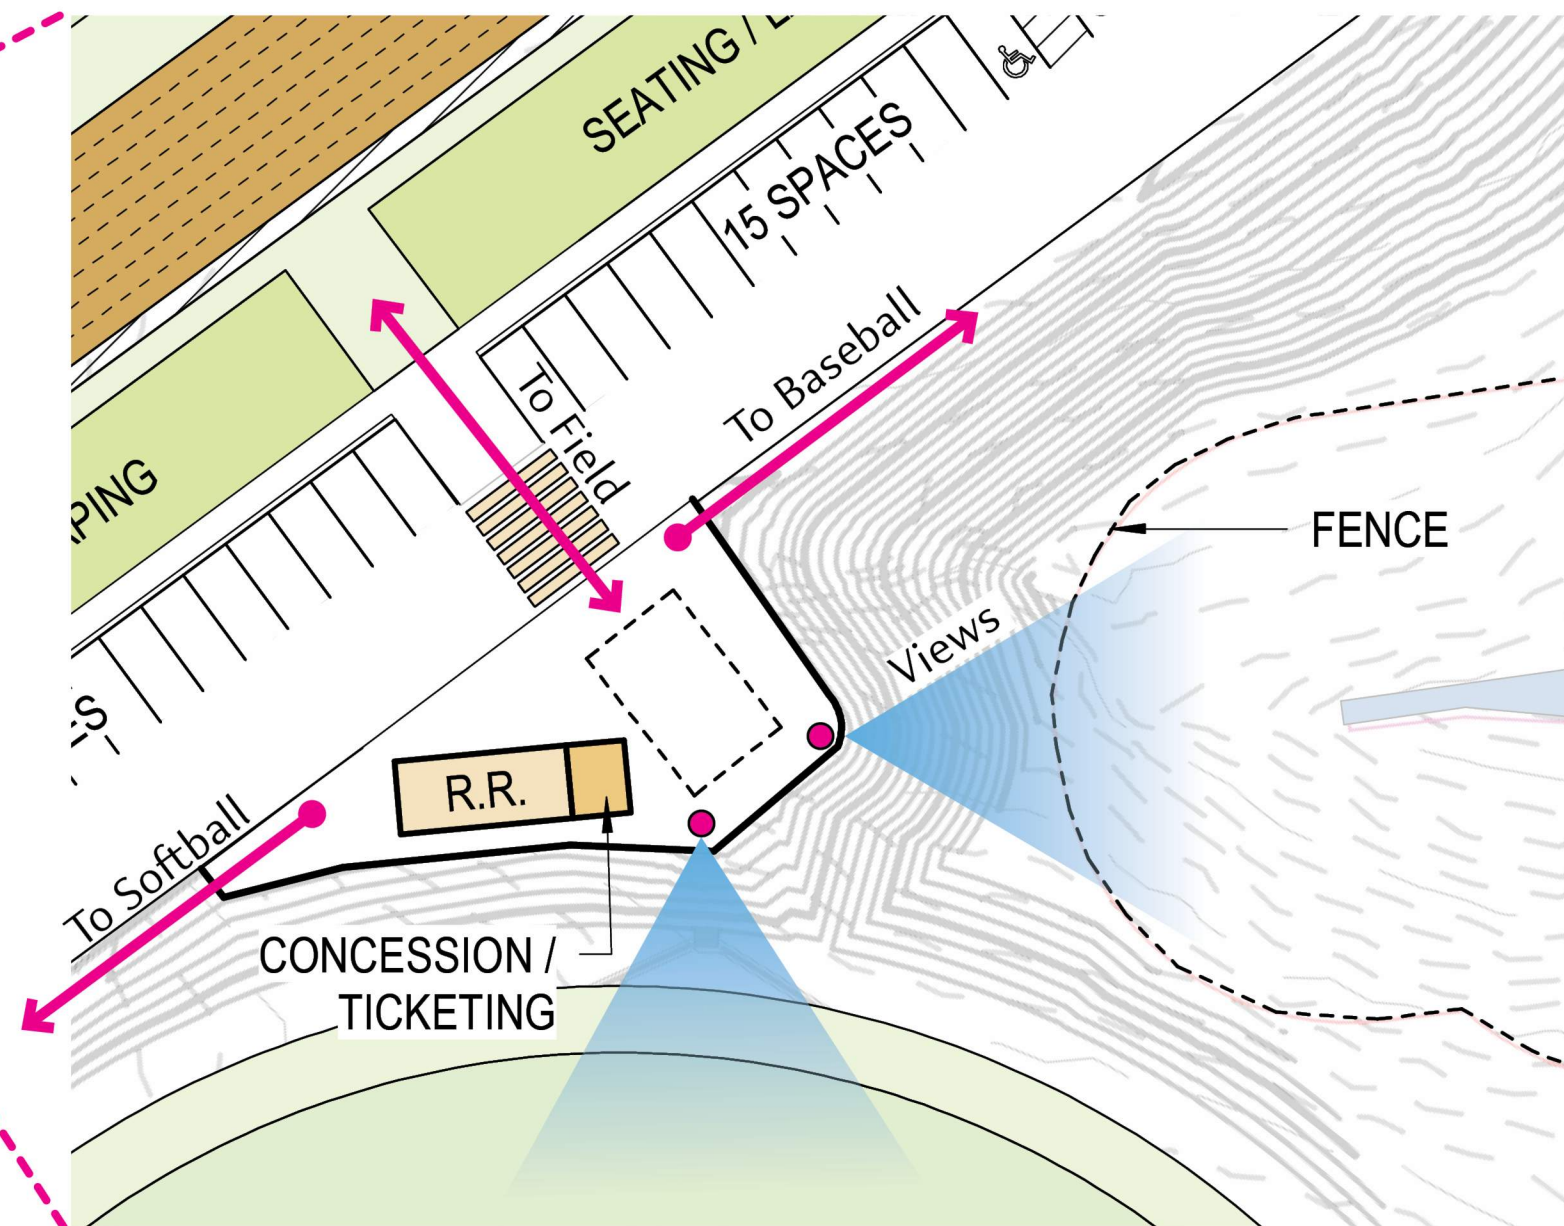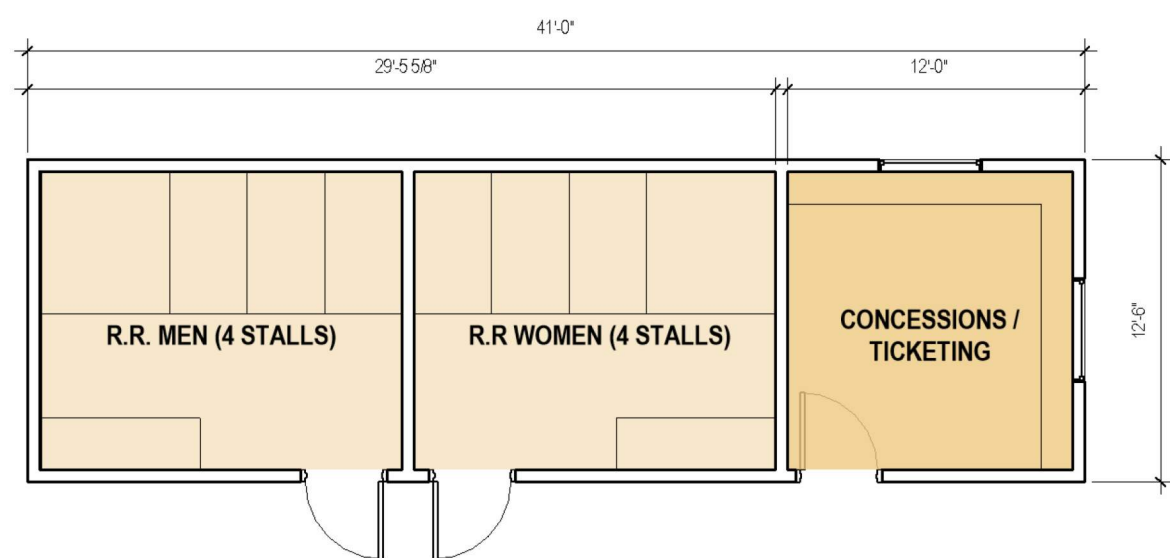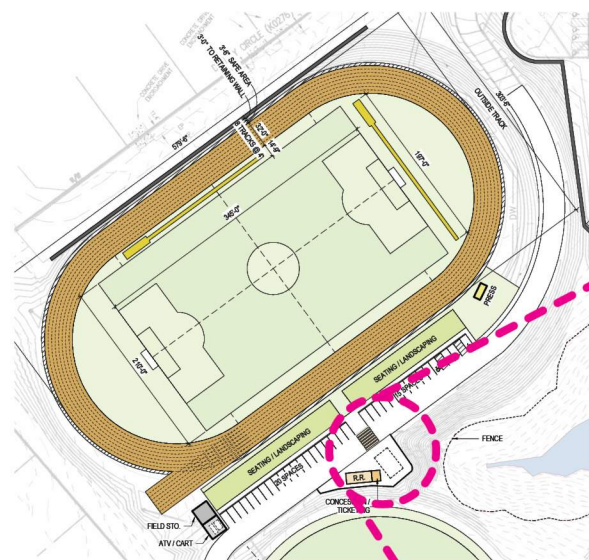

Layout **B** - *The Pinwheel* - Plaza / Pavilion

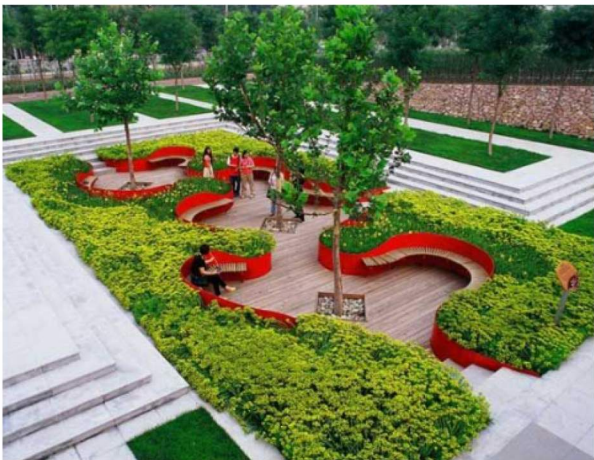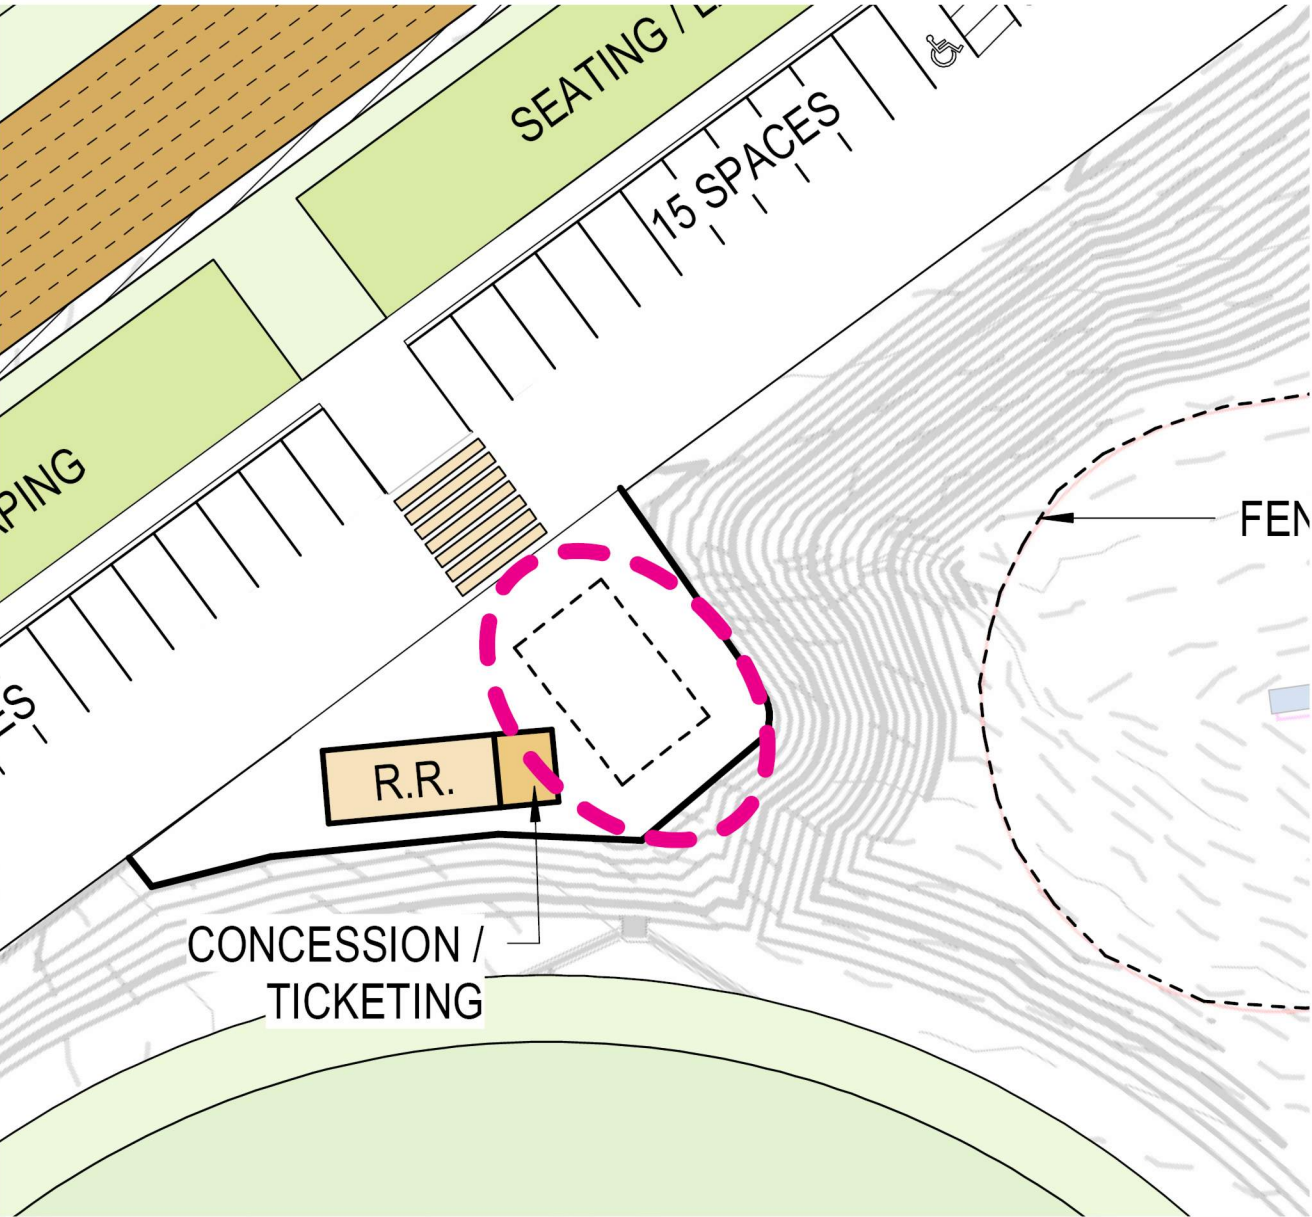

Questions:

- 1) Do we need a field tarp? With a culvert for storage?
- 2) Do we need foul poles for softball?
- 3) Backstop cabling system
- 4) Confirm no field lighting
- 5) Are we getting donors for the fields? Place for plac?
- 6) 400 Meter track and field?
- 7) Should bullpens be associated with each team, or can they be side by side
- 8) Planning for track and field pad storage

THANK YOU!